


18-20 LANCASTER GROVE
NW3 4PB

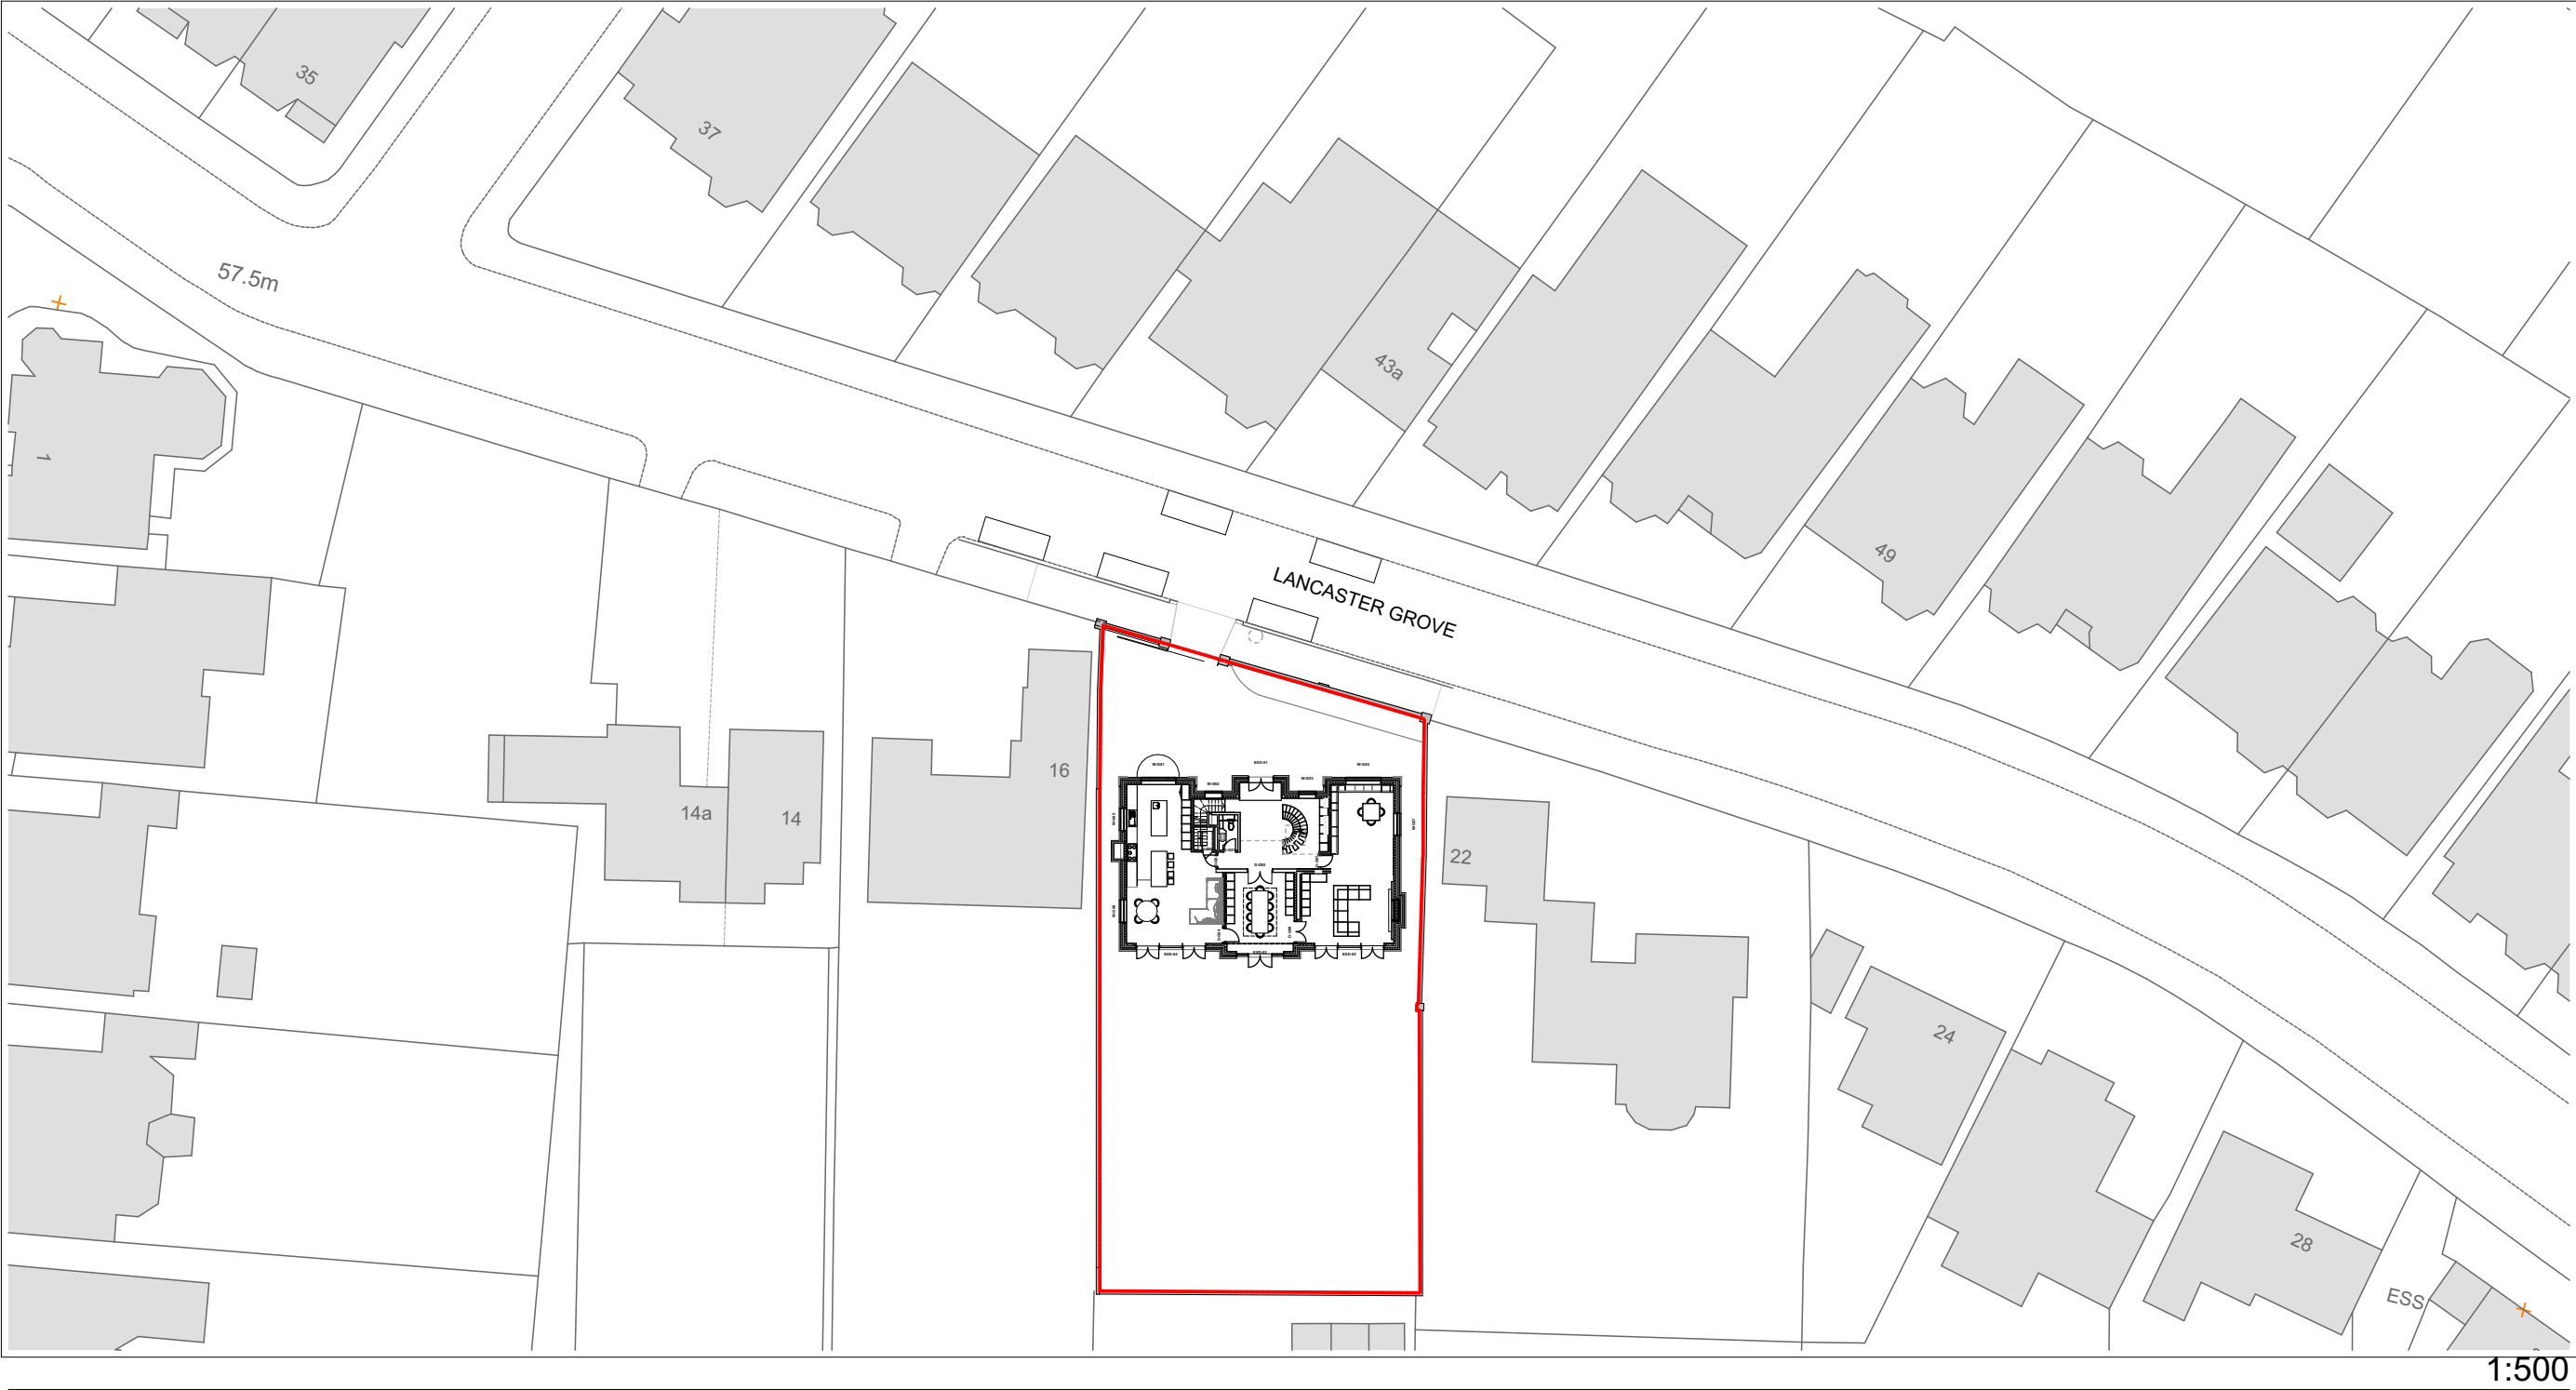

MW ARCHITECTS

Fourth & Fifth Floor - Magdalen House
136 - 148 Tooley Street
London
SE1 2TU
020 7407 6767

Job Title
18-20 Lancaster Grove

Job Number
1605
Drawn by - Barry Chippendale

Drawing Status
For Discussion

Drawing Scale
1:500 at A3

Created
30.01.17

Issue Date
30.01.17

Drawing Name
Site Block Plan (1:500)

Layout ID
E0.1
Revision

Revision Notes