



- Notes
- No dimensions are to be scaled from this drawing. All dimensions are in millimeters.
 - This drawing is to be read in conjunction with all relevant other drawings, details and specifications.
 - All levels and setting out given on this drawing are to be confirmed on site by the contractor prior to commencement of the works and any discrepancies forwarded to the project director as a matter of urgency.

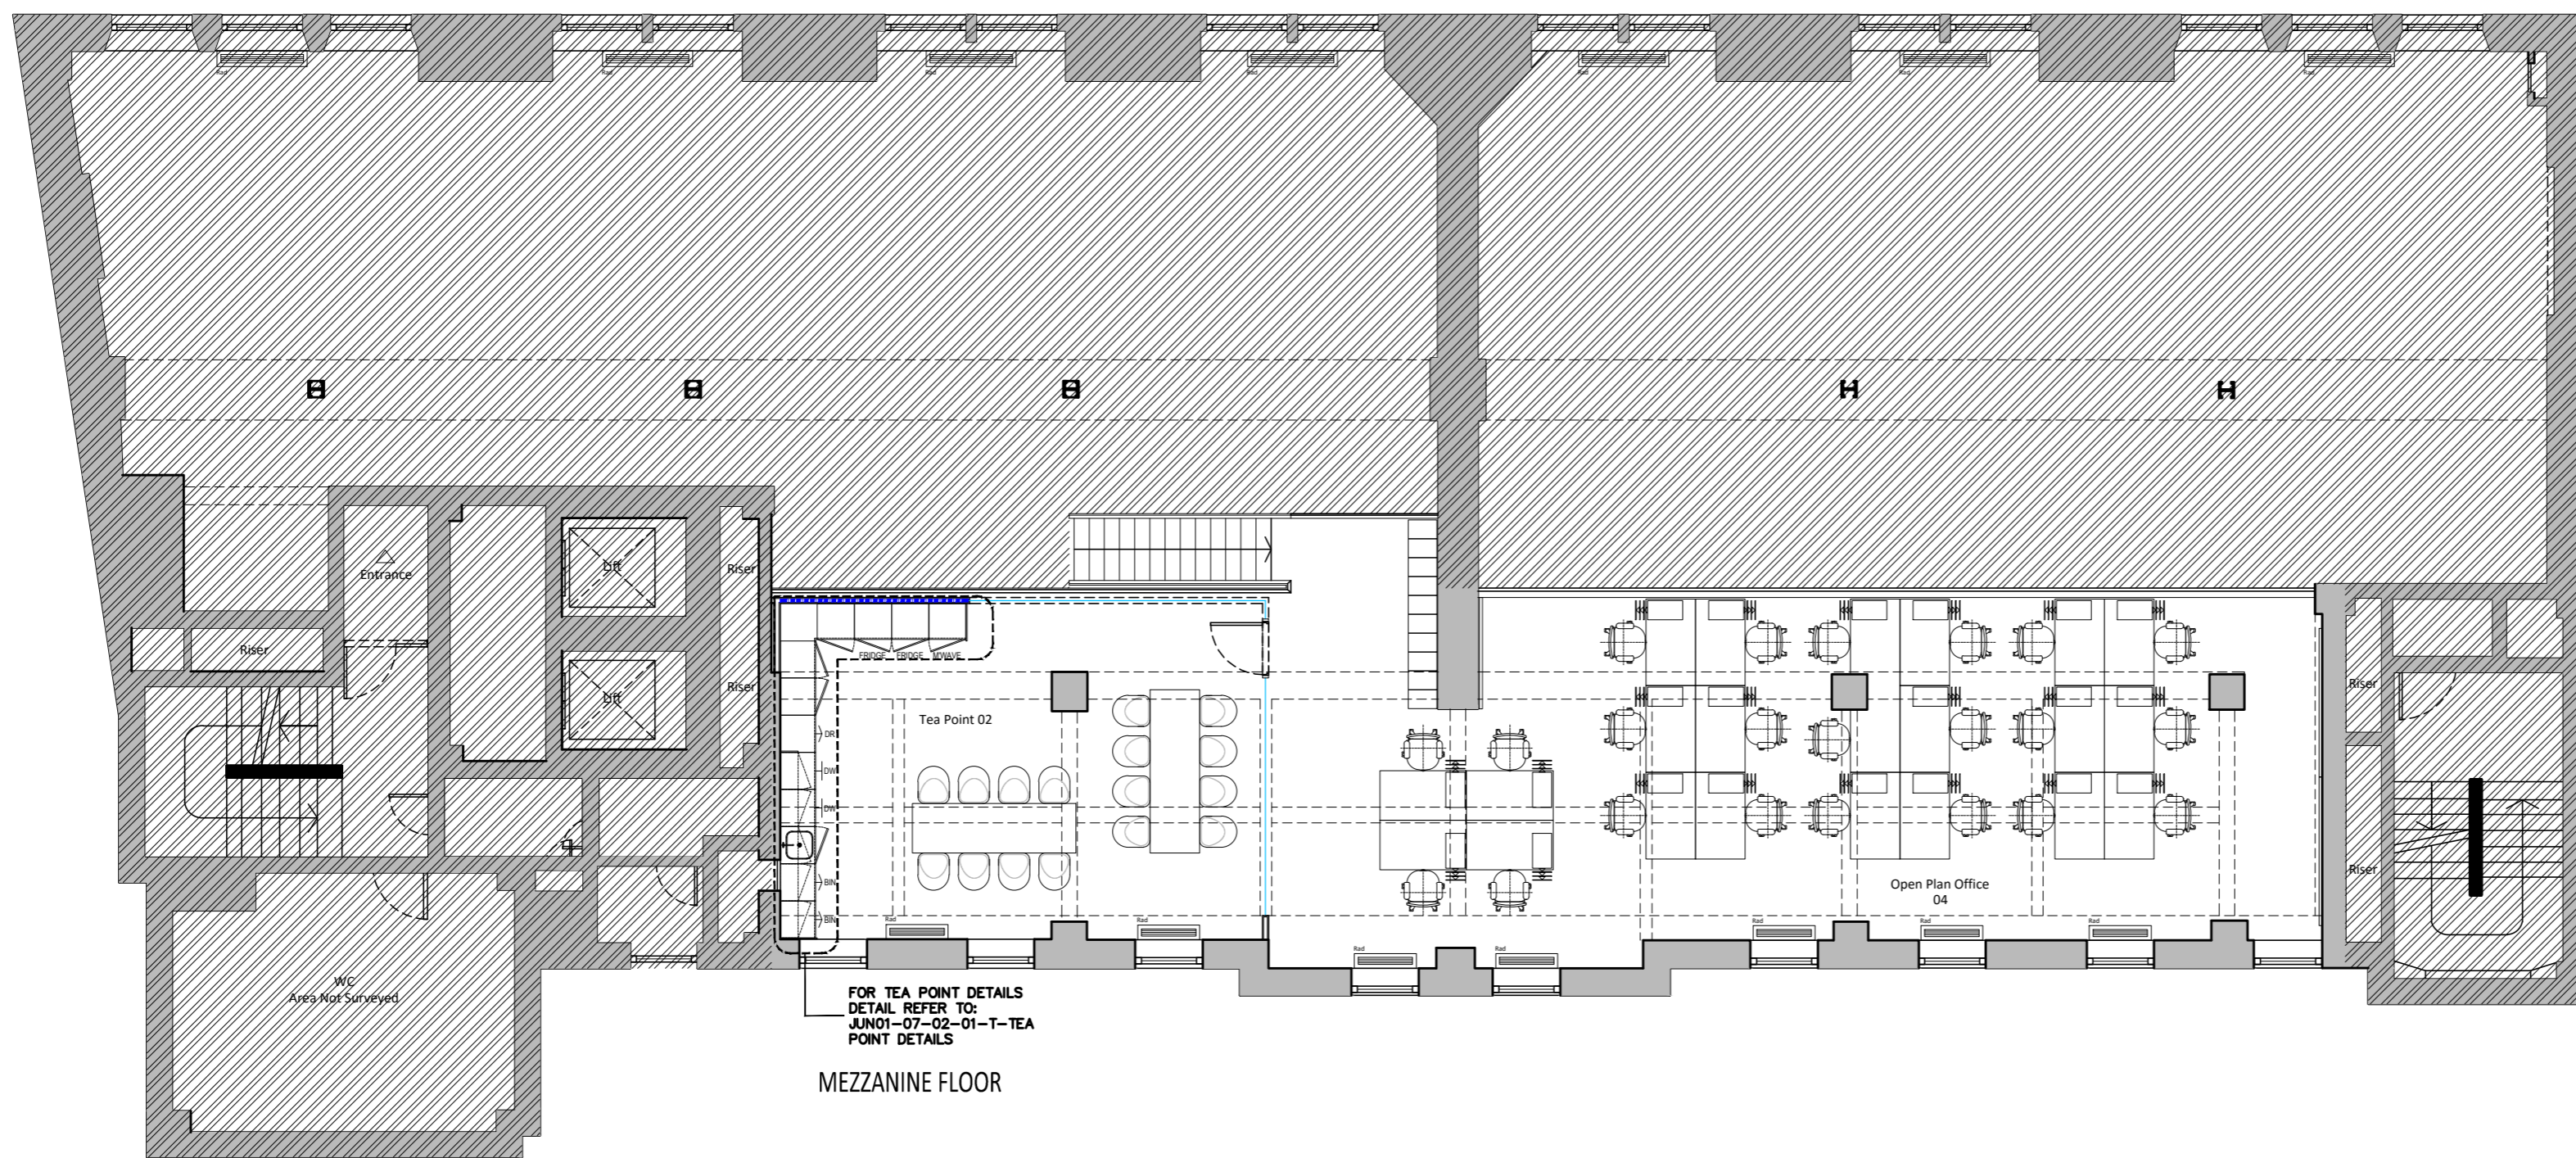

Rev	Description	Drawn	Date

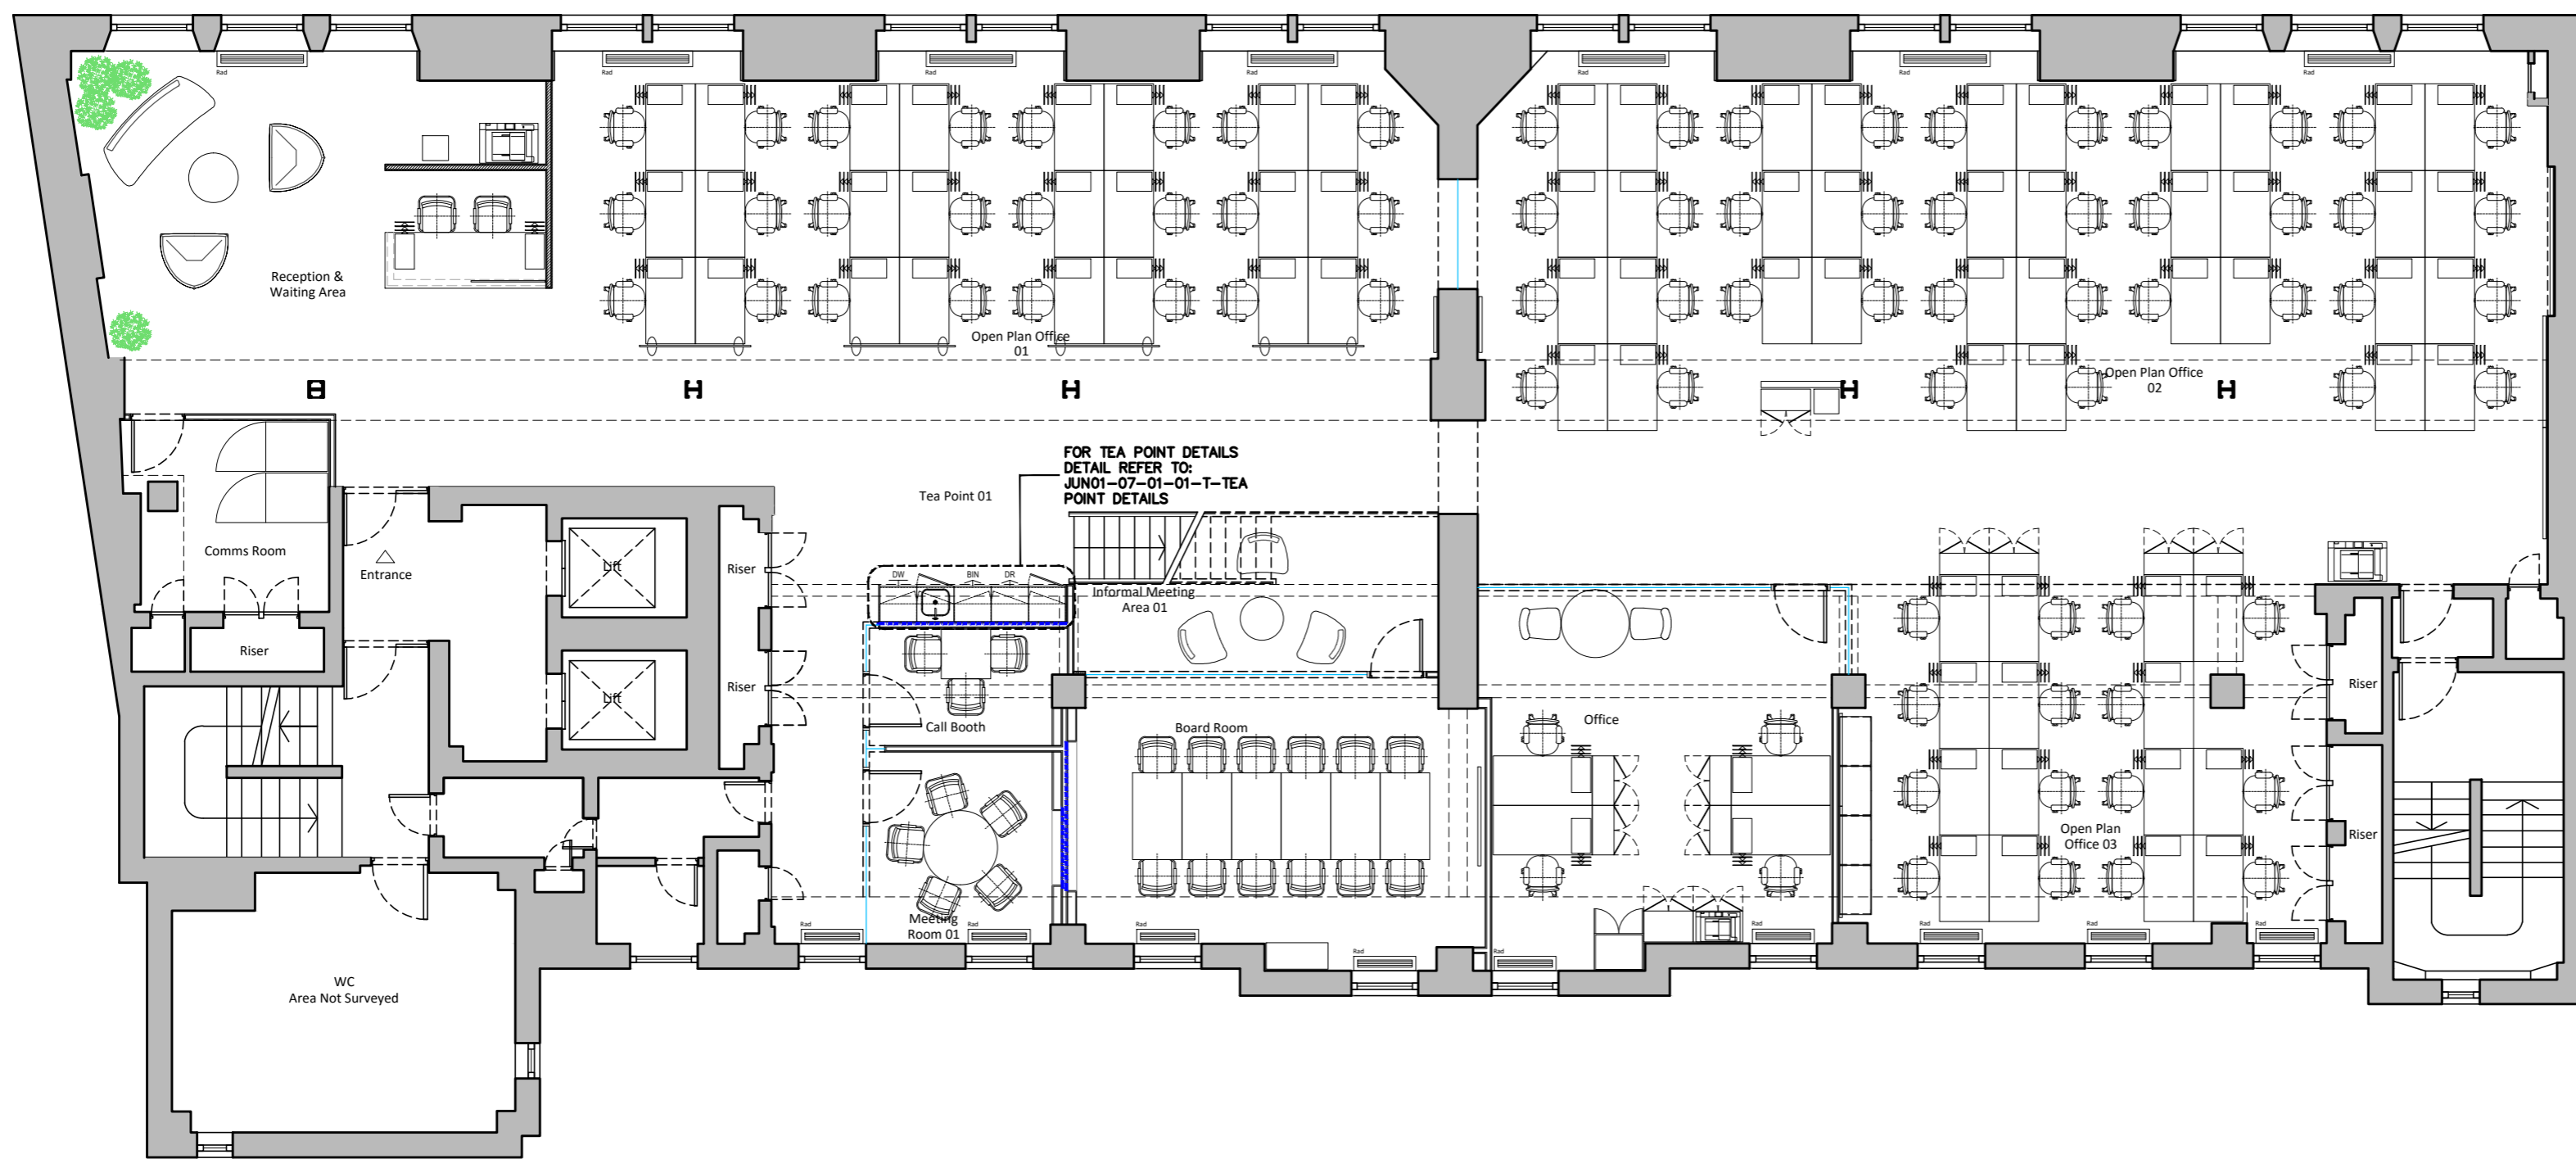

www.cskprojects.co.uk
Sutherland House, 6th Floor, 5-6 Argyl Street, London, W1F 7TE
Tel +44 (0) 844 84 67 772 Fax +44 (0) 844 84 67 773

Client	Junifer				
Project	Unit 203 Eversholt Street London NW1				
Designer	Marta Lavezzini				
Project Director	Richard Kopman				
Drawing	General Layout				
TECH CAD FILE NO.	JUN-01-TECH CAD -A2-13.01.2017.dwg				
Layout size	0.5	1	1.5	1:50 @ A1	Scale
A2	1:100 @ A3	1:100	1:100	1:100	1:100
Date	23.01.2017			Drawn	RC
Project	JUN-01	Series	01	Ext	00
		Level	01	Stage/Rev	T

© DRAWING COPYRIGHT OF CSK PROJECTS - CANNOT BE DISTRIBUTED WITHOUT PERMISSION

Client's Signature	Date	Project Manager's Signature	Date	Designer's Signature	Date	Notes
--------------------	------	-----------------------------	------	----------------------	------	-------