



© DRAWING COPYRIGHT OF CSX PROJECTS - CANNOT BE DISTRIBUTED WITHOUT PERMISSION

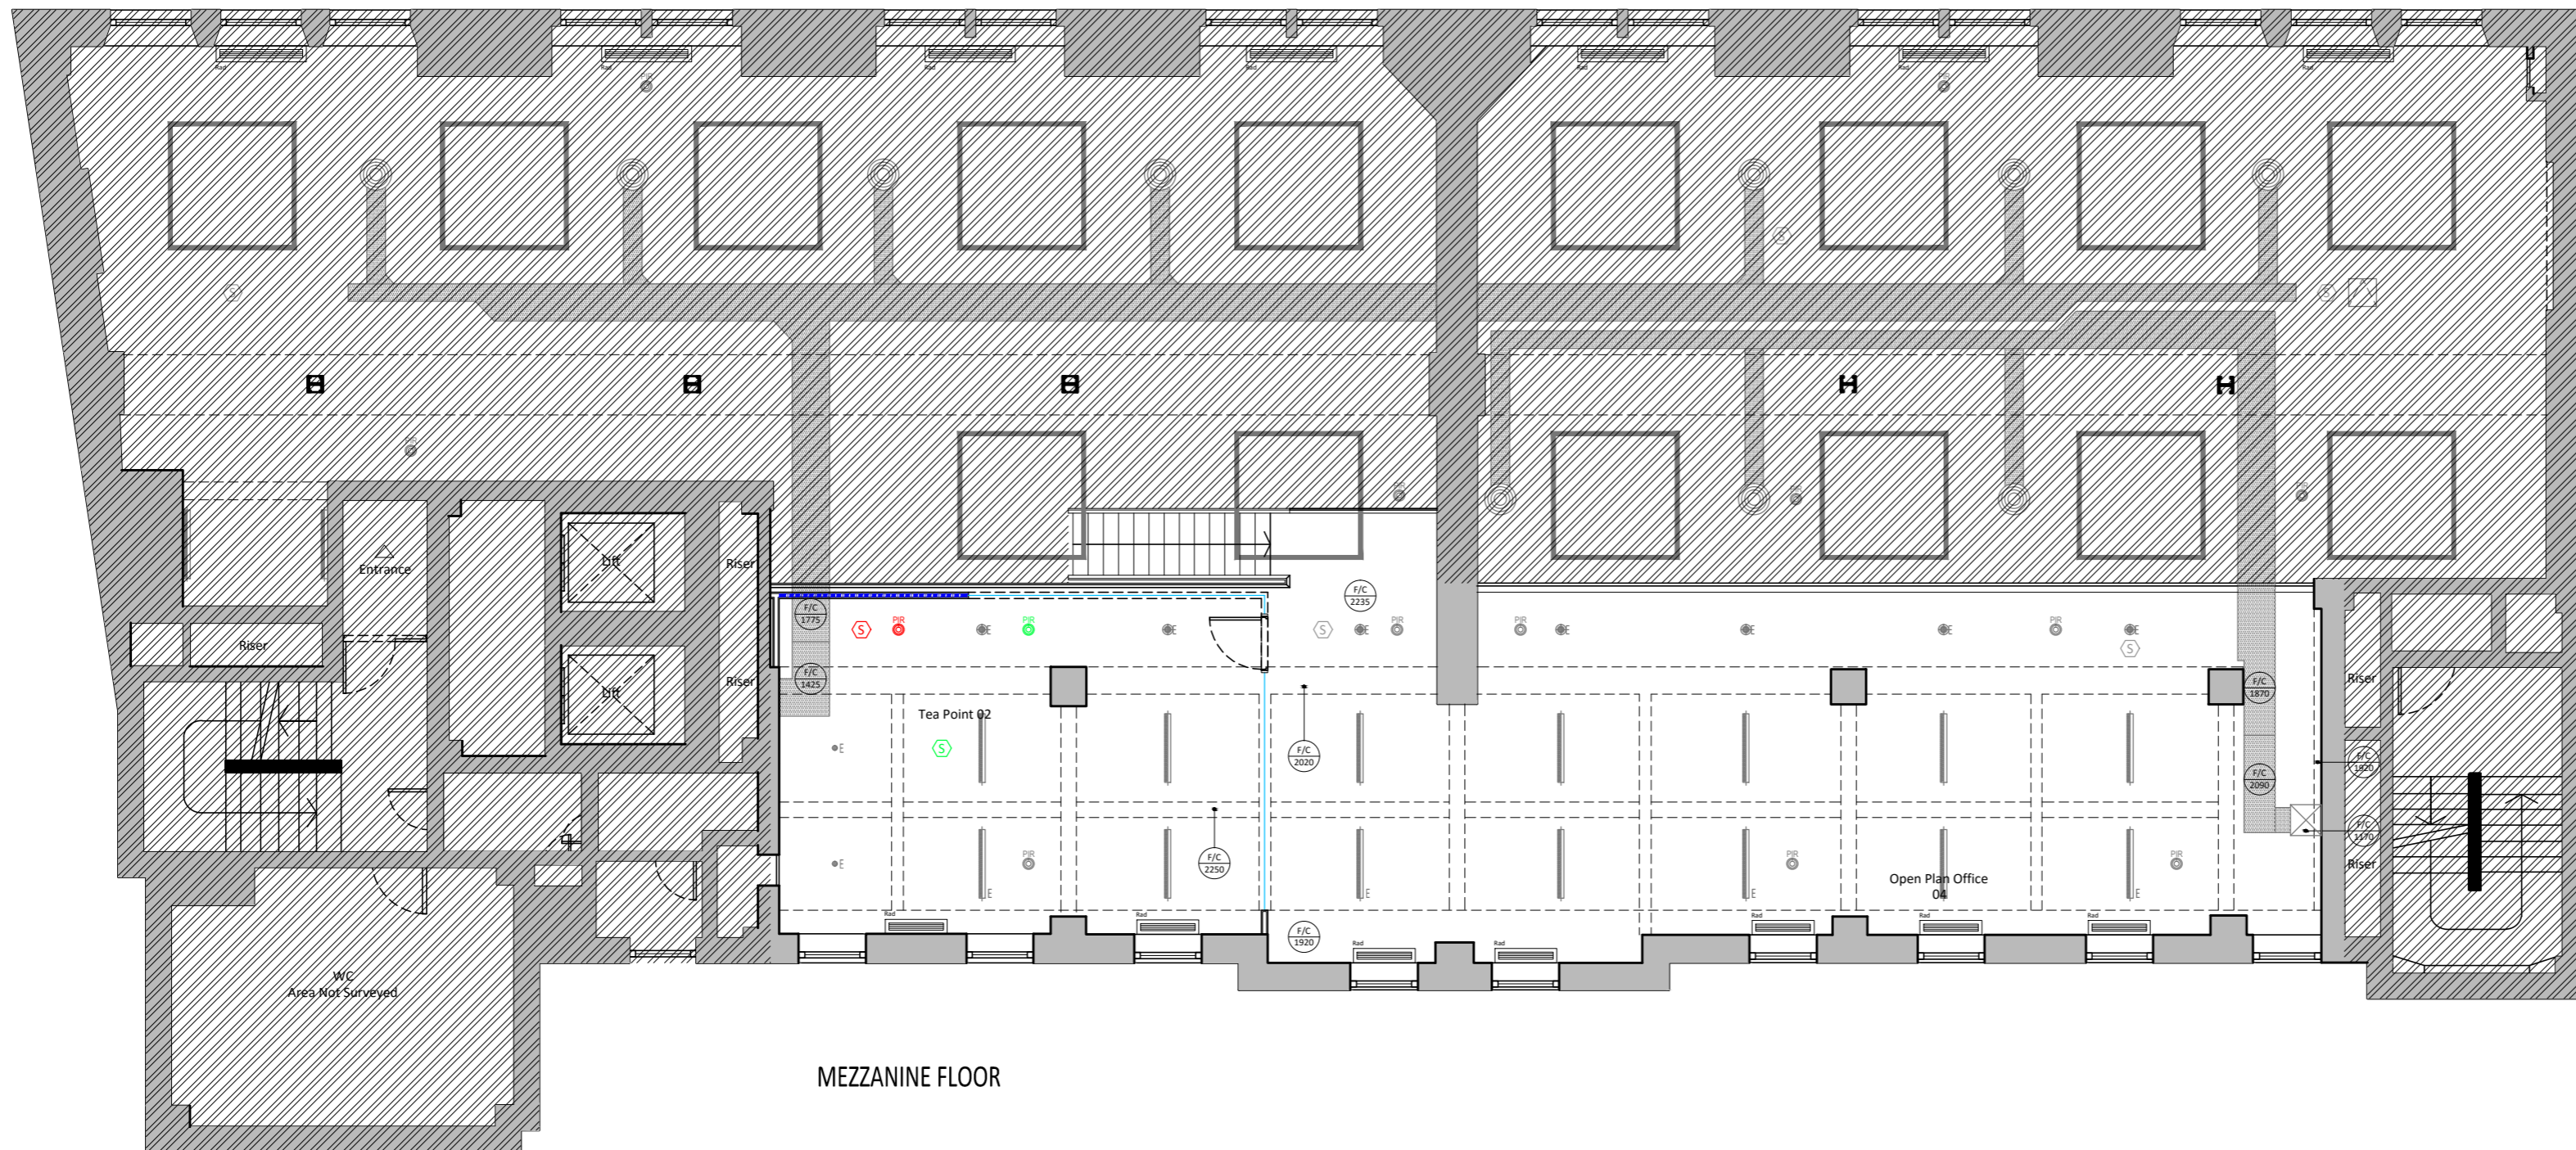


COLOUR CODE

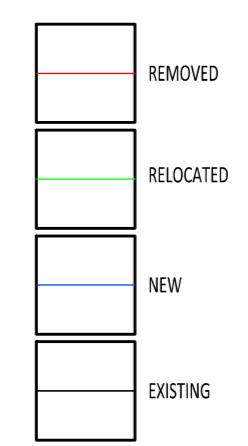


CEILING



LIGHTING

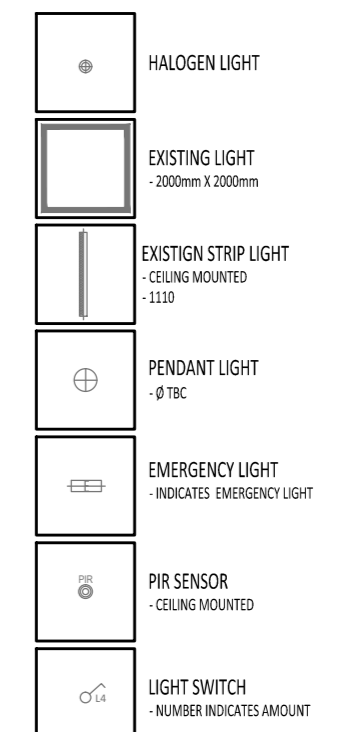

AIR CONDITIONING

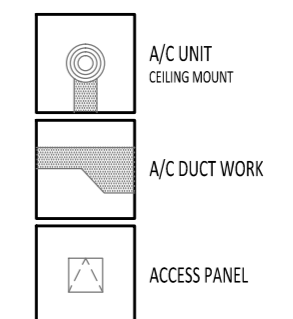

FIRE DETECTION



Notes

1. No dimensions are to be scaled from this drawing. All dimensions are in millimeters.
2. This drawing is to be read in conjunction with all relevant other drawings, details and specifications.
3. All levels and setting out given on this drawing are to be confirmed on site by the contractor prior to commencement of the works and any discrepancies forwarded to the project director as a matter of urgency.

Rev	Description	Drawn	Date



www.cskprojects.co.uk  
 Sutherland House, 6th Floor, 5-6 Argyl Street, London, W1F 7TE  
 Tel +44 (0) 844 84 67 772 Fax +44 (0) 844 84 67 773

Client <b>Junifer</b>	
Project <b>Unit 203 Eversholt Street London NW1</b>	
Designer <b>Marta Lavezzini</b>	
Project Director <b>Richard Kopman</b>	
Drawing <b>RCP Layout</b>	
TECH CAD FILE NO. JUN-01-TECH CAD-A2-13.01.2017.dwg	
Layout size <b>A2</b>	Scale <b>1:100</b>
Date <b>23.01.2017</b>	Drawn <b>RC</b>

Client's Signature	Date	Project Manager's Signature	Date	Designer's Signature	Date	Notes
--------------------	------	-----------------------------	------	----------------------	------	-------

Project <b>JUN-01</b>	Series <b>04</b>	Ext <b>00</b>	Level <b>01</b>	Stage/Rev <b>T</b>
--------------------------	---------------------	------------------	--------------------	-----------------------