


EXISTING FIRST FLOOR PLAN

scale bar 0 0.5 1 2 3 4 5 6 7 8 9 10m

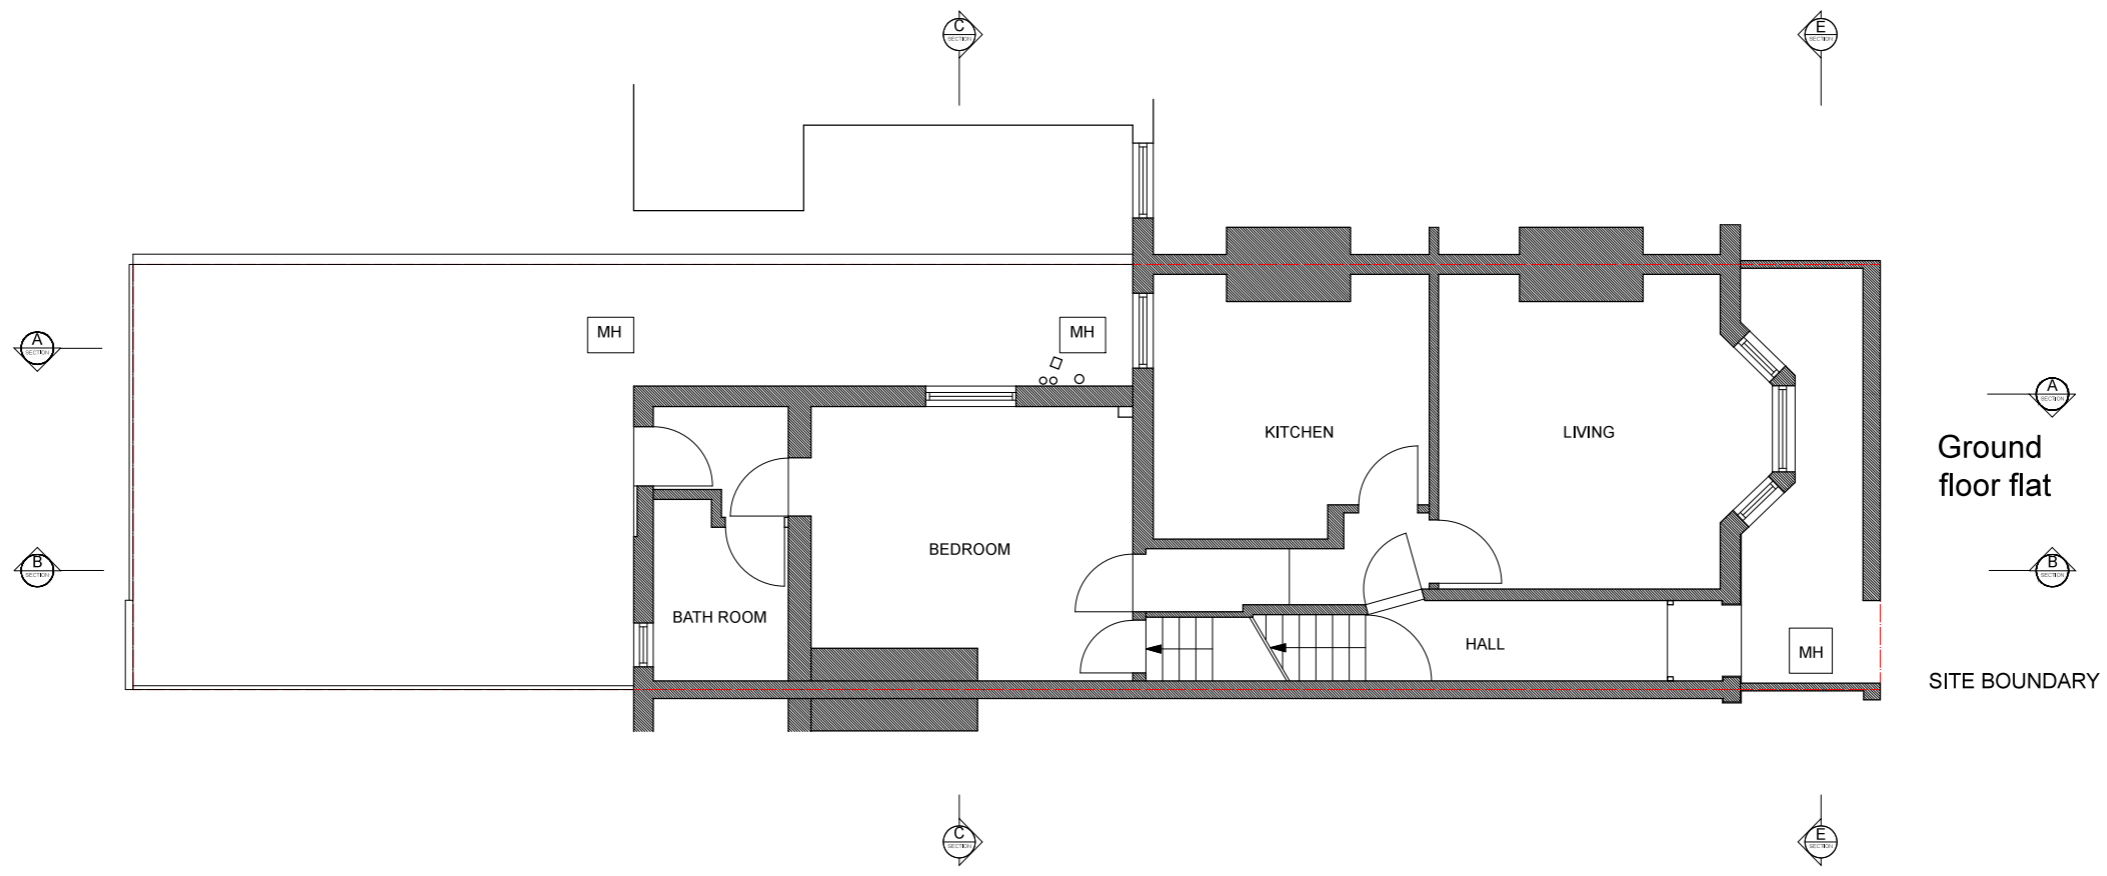

EXISTING GROUND FLOOR PLAN

