



PROPOSED FIRST FLOOR PLAN
 scale bar 0 0.5 1 2 3 4 5 6 7 8 9 10m

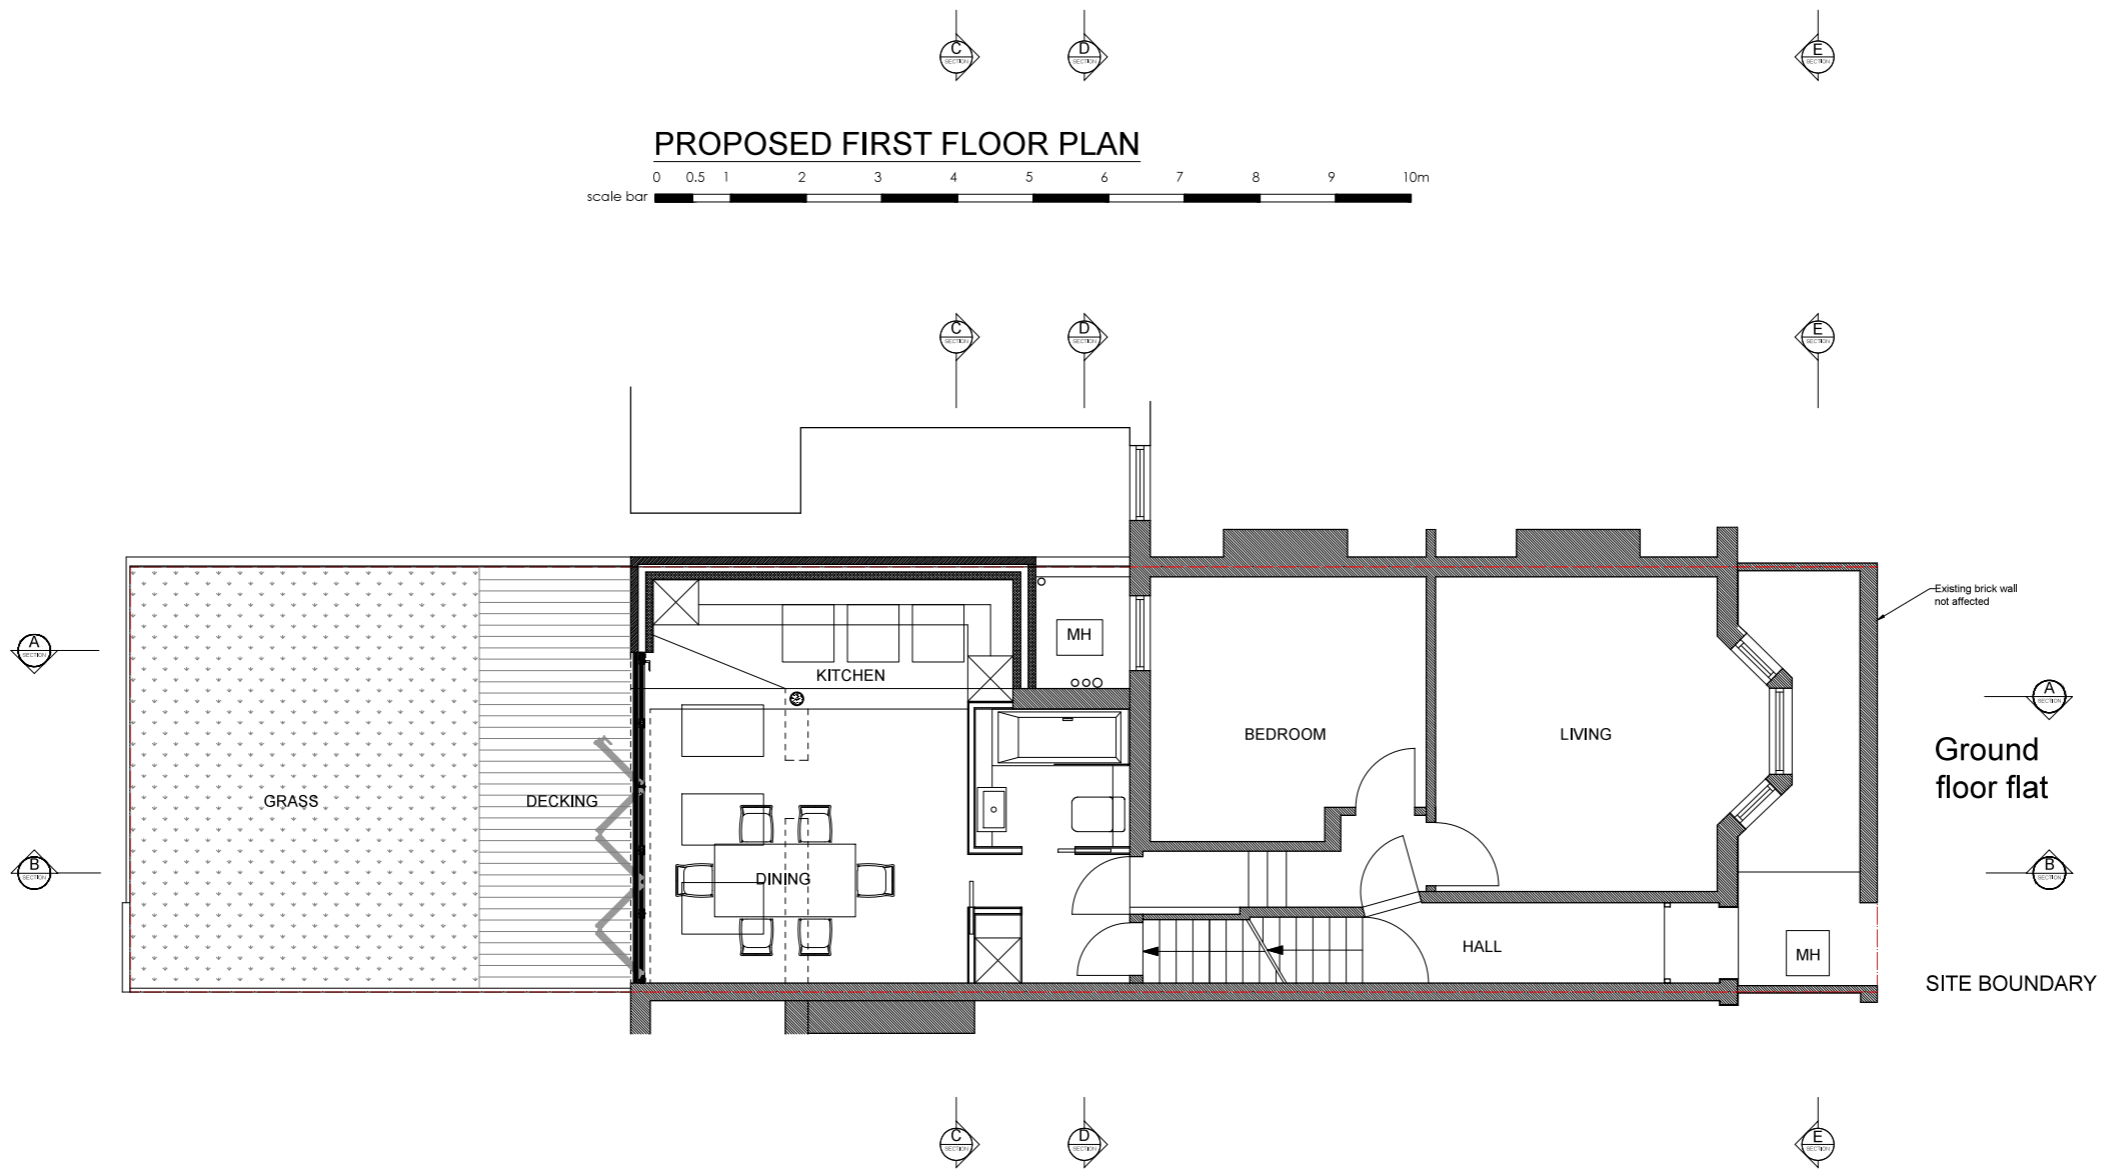

PROPOSED GROUND FLOOR PLAN

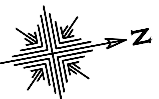

REVISION				JOB NO			
REV	DATE	INL	DESCRIPTION	CHK	DISCIPLINE CODE	COMPANY CODE	ZONE
					A	IA	XX
							00
							00
							0008
							C