



1 SECTION - EXISTING  
SCALE : 1:50 @ A3

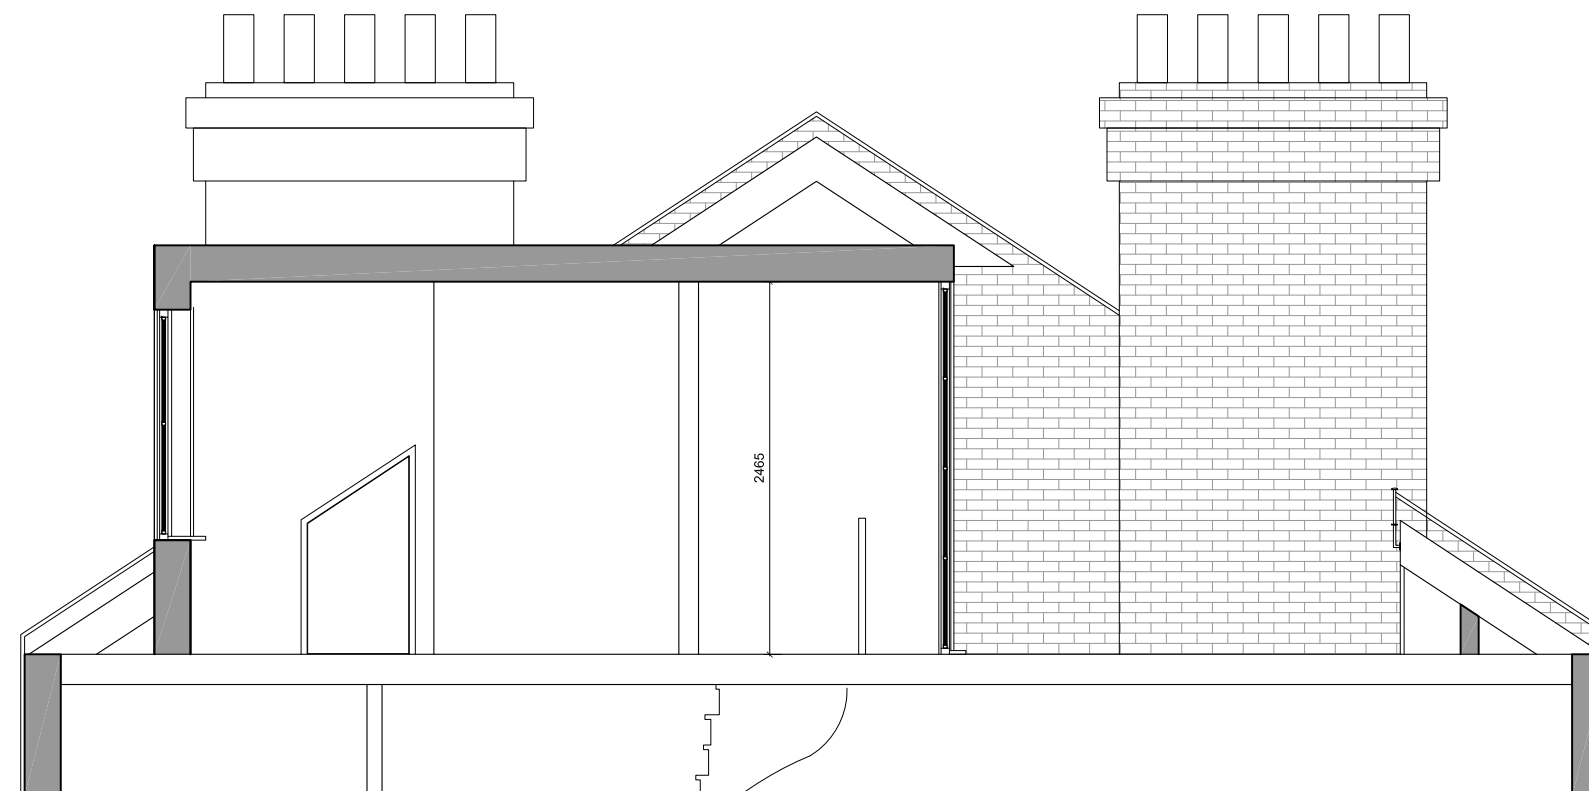

2 SECTION - PROPOSED  
SCALE : 1:50 @ A3

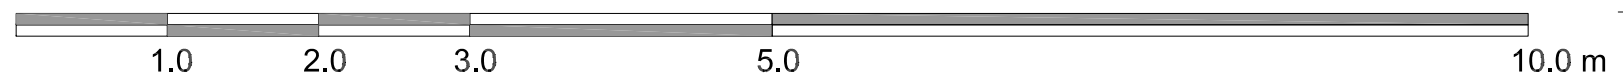

INDEX	DESCRIPTION	DATE
01	ISSUED FOR INFORMATION	18 04 16
02	NEW REVISED LAYOUT	15 07 16
03	NEW ROOF ACCESS - SKYDOOR	
04	NEW REVISED METAL BALUSTRADE	12 08 16
05	REDUCED FONT DORMER DIMENSION	02 09 16
06	REDUCED REAR DORMER NEW LAYOUT	22 09 16
07	NEW LAYOUT	22 11 16
		06 01 17



31 Primrose Gardens  
LONDON NW3 4UL

APPLICANT  
**XXX**  
31 Primrose Gardens  
LONDON NW3 4UL  
Tel: +44 (0)20 xxx  
Mobile: +44 (0)7xxx  
E-mail: xxx

DEVELOPER  
**XXX**  
XXX  
XXX  
London, SW7 2JN  
Mobile: +44 (0)7XXX  
E-mail: xxx

DESIGN  
**FIYPA Architectural Design**  
22 Redcliffe Square  
London SW10 9JY, UK  
Tel: +44 (0)2073414702  
Mobile: +44 (0)7989573322  
E-mail: info@fiypa.com

ENGINEERING CONSULTANT

**PLANNING**

TITLE	DATE	SCALE
31 PRIMROSE GARDENS SECTIONS	29 03 2016	1:50 @ A3
DRAWN BY	CHECKED BY	
FA	FA	
PLAN N°	REVISION	
FYP-R-SC-LM-22001	07	