

Please note that information used to produce these drawings is based on measured survey supplied by others; Heritage Architecture can not be held responsible for any inaccuracies that may exist. Please do not scale drawings. All dimensions should be verified on site.


**Proposed Section AA**  
**Scale 1:50**

**General Note:**

-M&E proposal represents the continuation of the environmental building services programme of work previously consented (2013/8060/L) providing heating & cooling to facilitate tenant occupation.


- The historic brick walls are proposed to be kept exposed. There will be no dry-lining of the walls. Free standing display furniture will be installed as internal fit out, the fixings of such elements will be limited to the mortar brick joints only. The extent of the display units will be limited to no more than two thirds of the wall surface area per wall.

-Shop fitting out and product display to retailer's design.

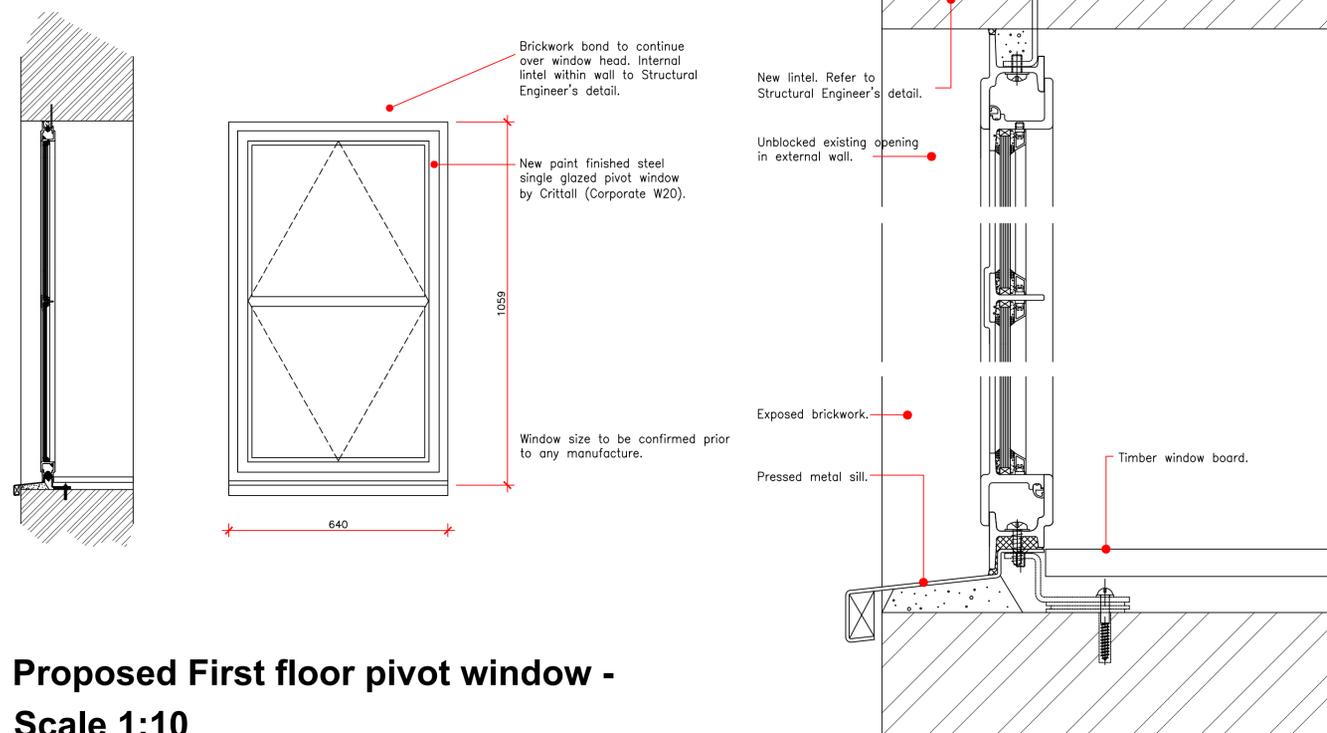

**Proposed First floor pivot window -**  
**Scale 1:10**

**Proposed First floor pivot window - details**  
**Scale 1:2**

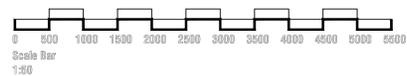

Camden Stables Market  
London  
NW1  
United Kingdom

**STANLEY SIDINGS LTD**

**Camden Stables Market**  
**TACK ROOM (BLOCK D)**

Drawing Title  
**Proposed tenant fitting out works**  
**Proposed Section AA**  
**& window details**

Scale 1:50 @ A1

Drawing Status  
For Planning & Listed Building Consent

October 2016 Drawing No  
D-PP-06



**STEPHEN LEVRANT HERITAGE ARCHITECTURE**  
62 British Grove, London, W4 2NL  
E-mail: info@heritagemail.co.uk