


Note:  
This drawing has been drawn to scale for the purposes of obtaining local authority approval. Any measurements required for construction must not be scaled from this drawing.

All structural elements to be agreed with local authority Building Control prior to commencement of works.

Attention is drawn to the provisions of the party wall act 1996. Legal boundaries should be determined by others.

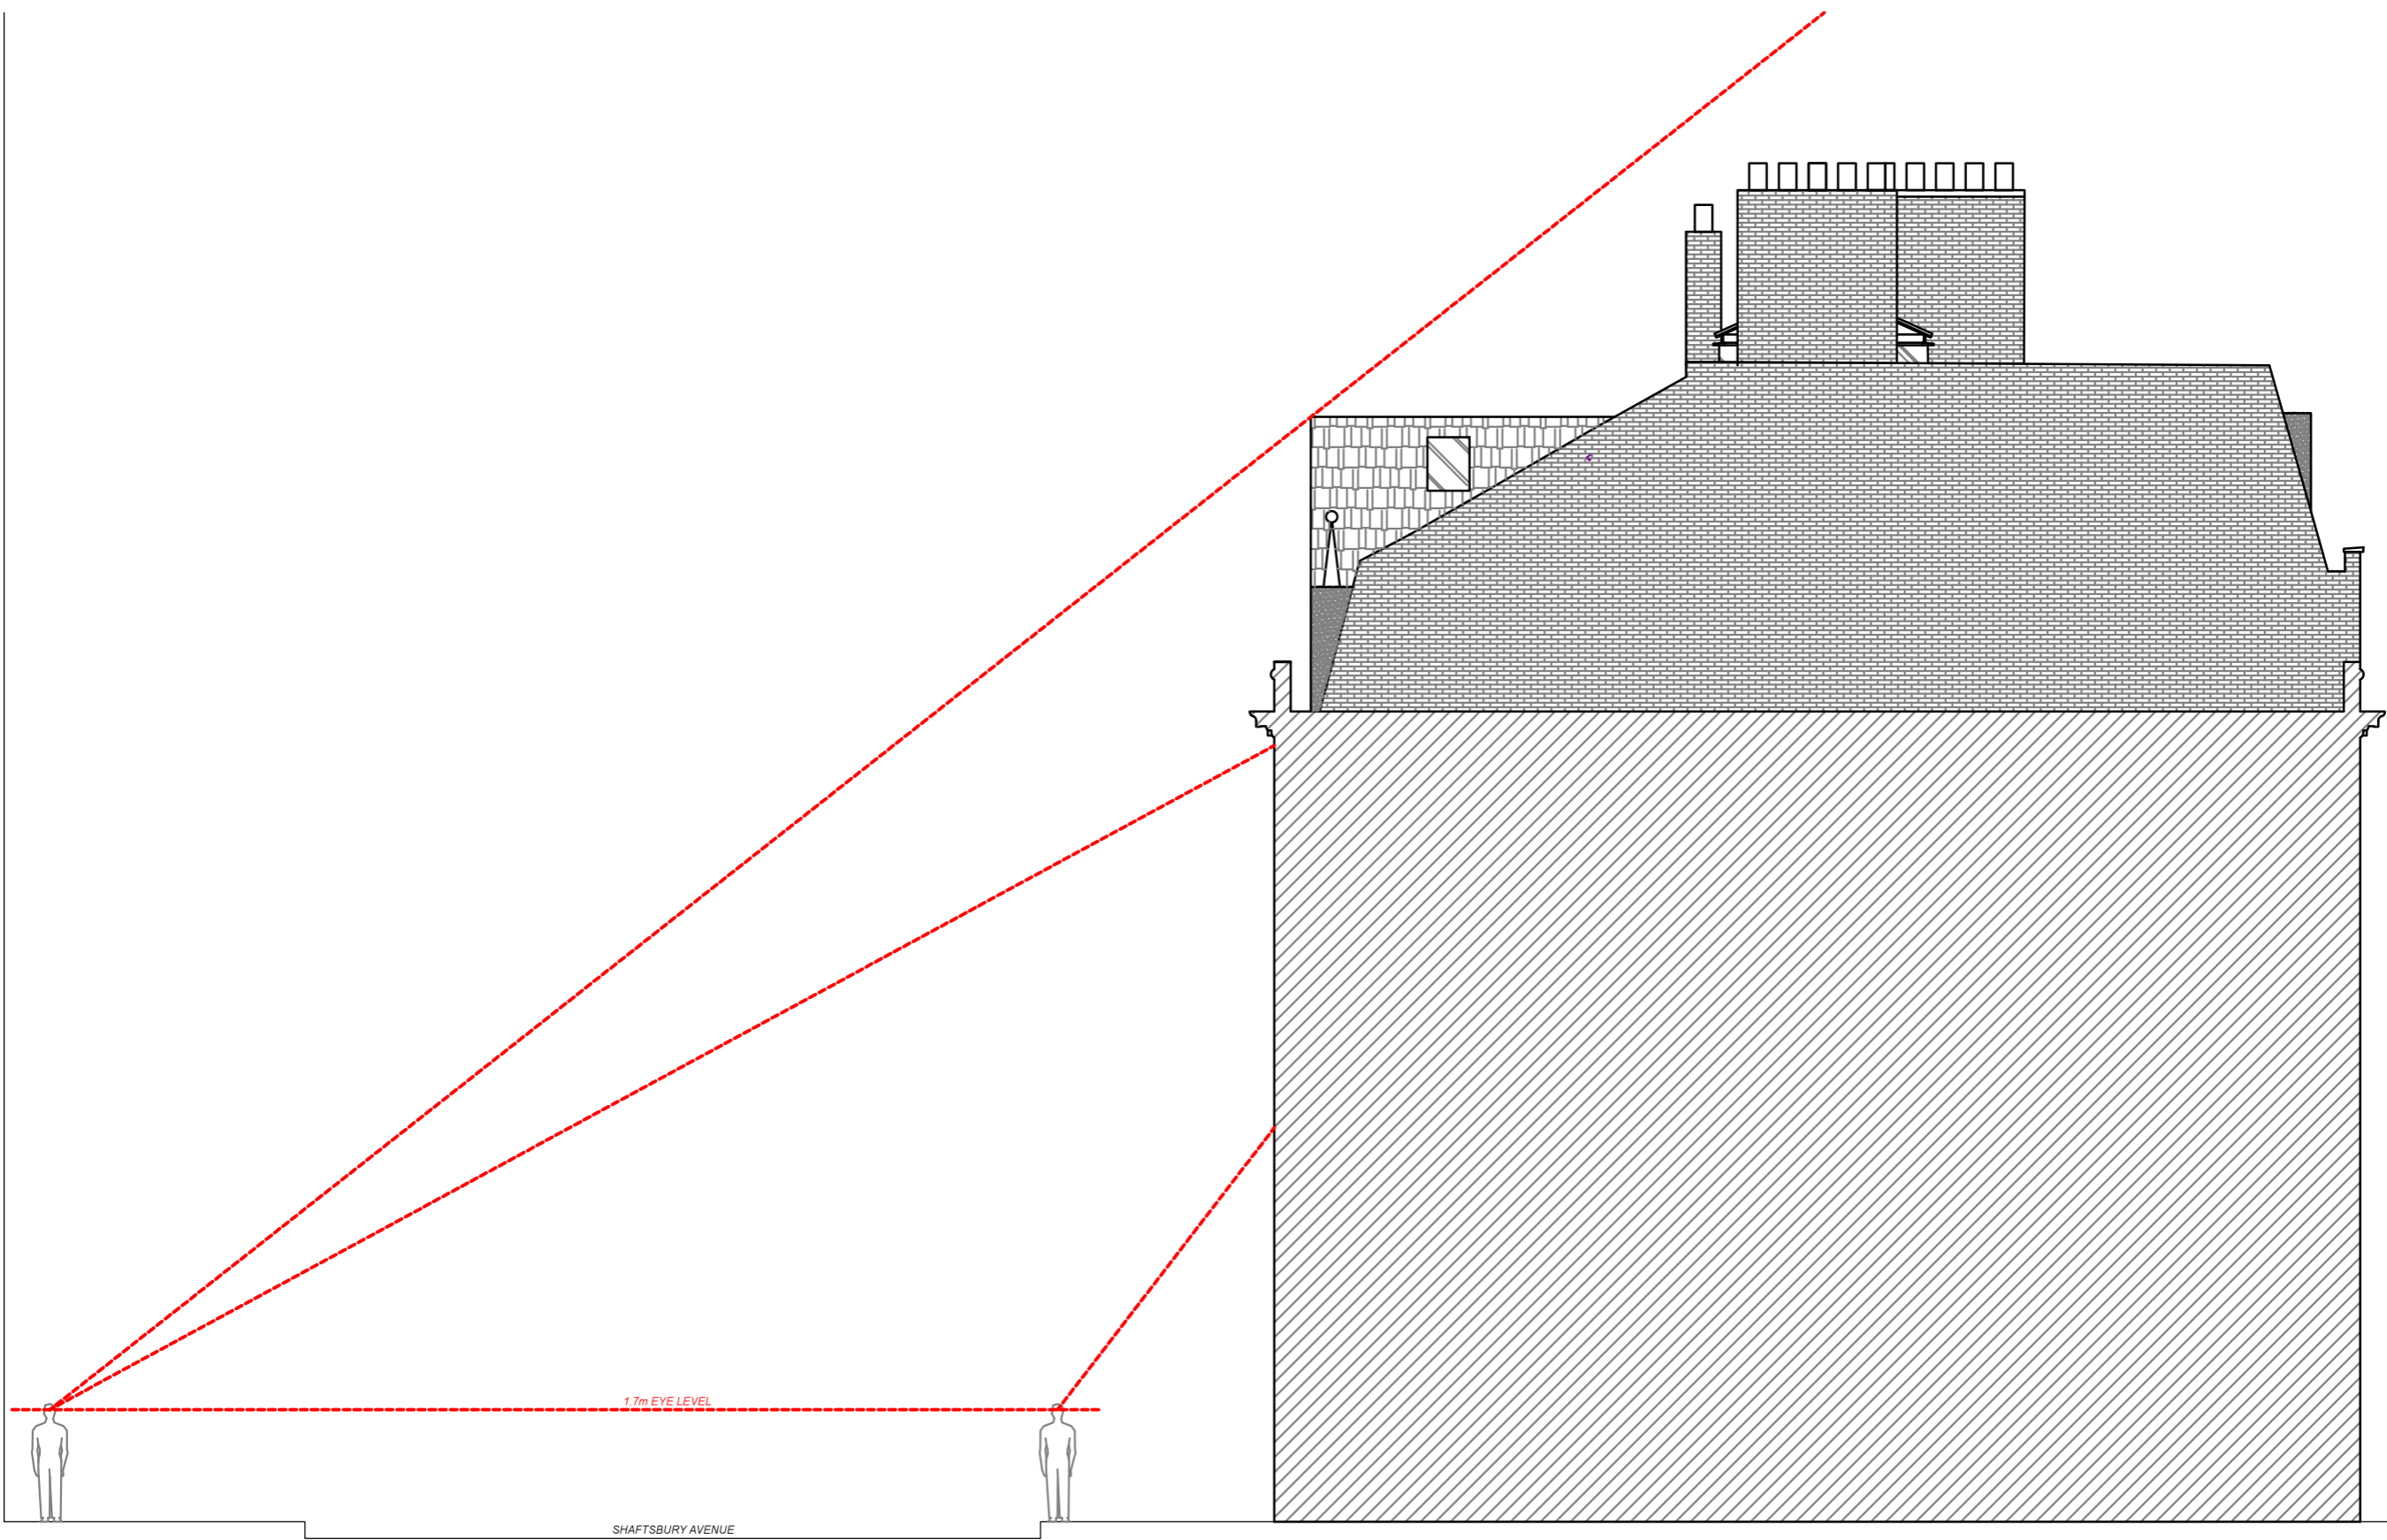

EXISTING  
RIGHT SIDE ELEVATION



  
**Revive**  
 Renovations  
 Planning & Technical Drawings  
[www.revive-renovations.com](http://www.revive-renovations.com)

client  
166 Shaftsbury Avenue, WC2H 8JB

project  
**FULL PLANNING APPLICATION**  
Roof extension, construction of glazed roof garden & internal alterations

drawing title  
**EXISTING  
SIDE ELEVATION**

date JAN 2017	scale 1:100@A3	dwn DM
------------------	-------------------	-----------

drawing number <b>017</b>	sheet no. 17 OF 24	rev <b>B</b>
------------------------------	-----------------------	-----------------