


SITE ADDRESS

Eversholt Street, London, NW1 1DL


Outside no. 130 Eversholt Street

Furniture Index: CAM00020AB

Easting/Northing: 529480/182995

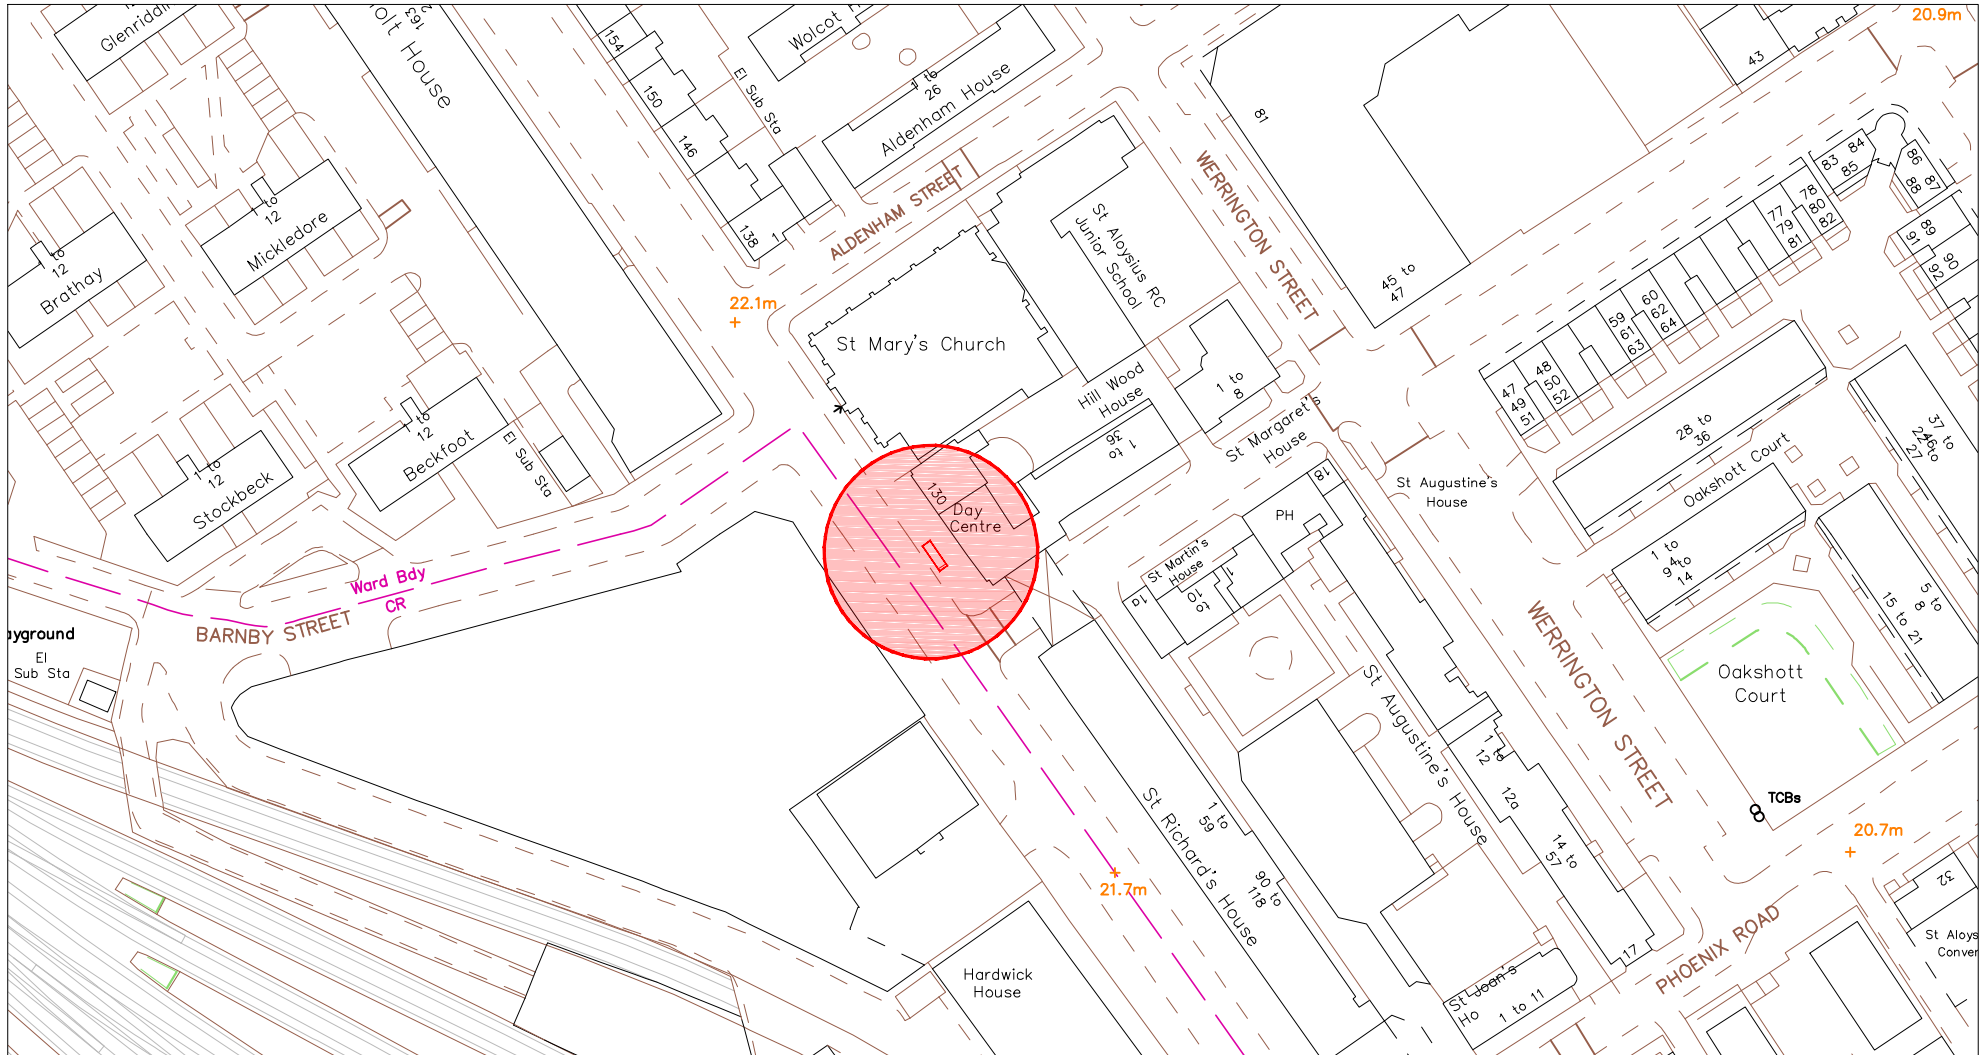

SCALE BAR [1:1250 @ A4]

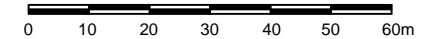



SITE ADDRESS

Eversholt Street, London, NW1 1DL

Outside no.130 Eversholt Street

Furniture Index: CAM00020AB

Easting/Northing: 529480/182995

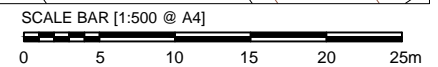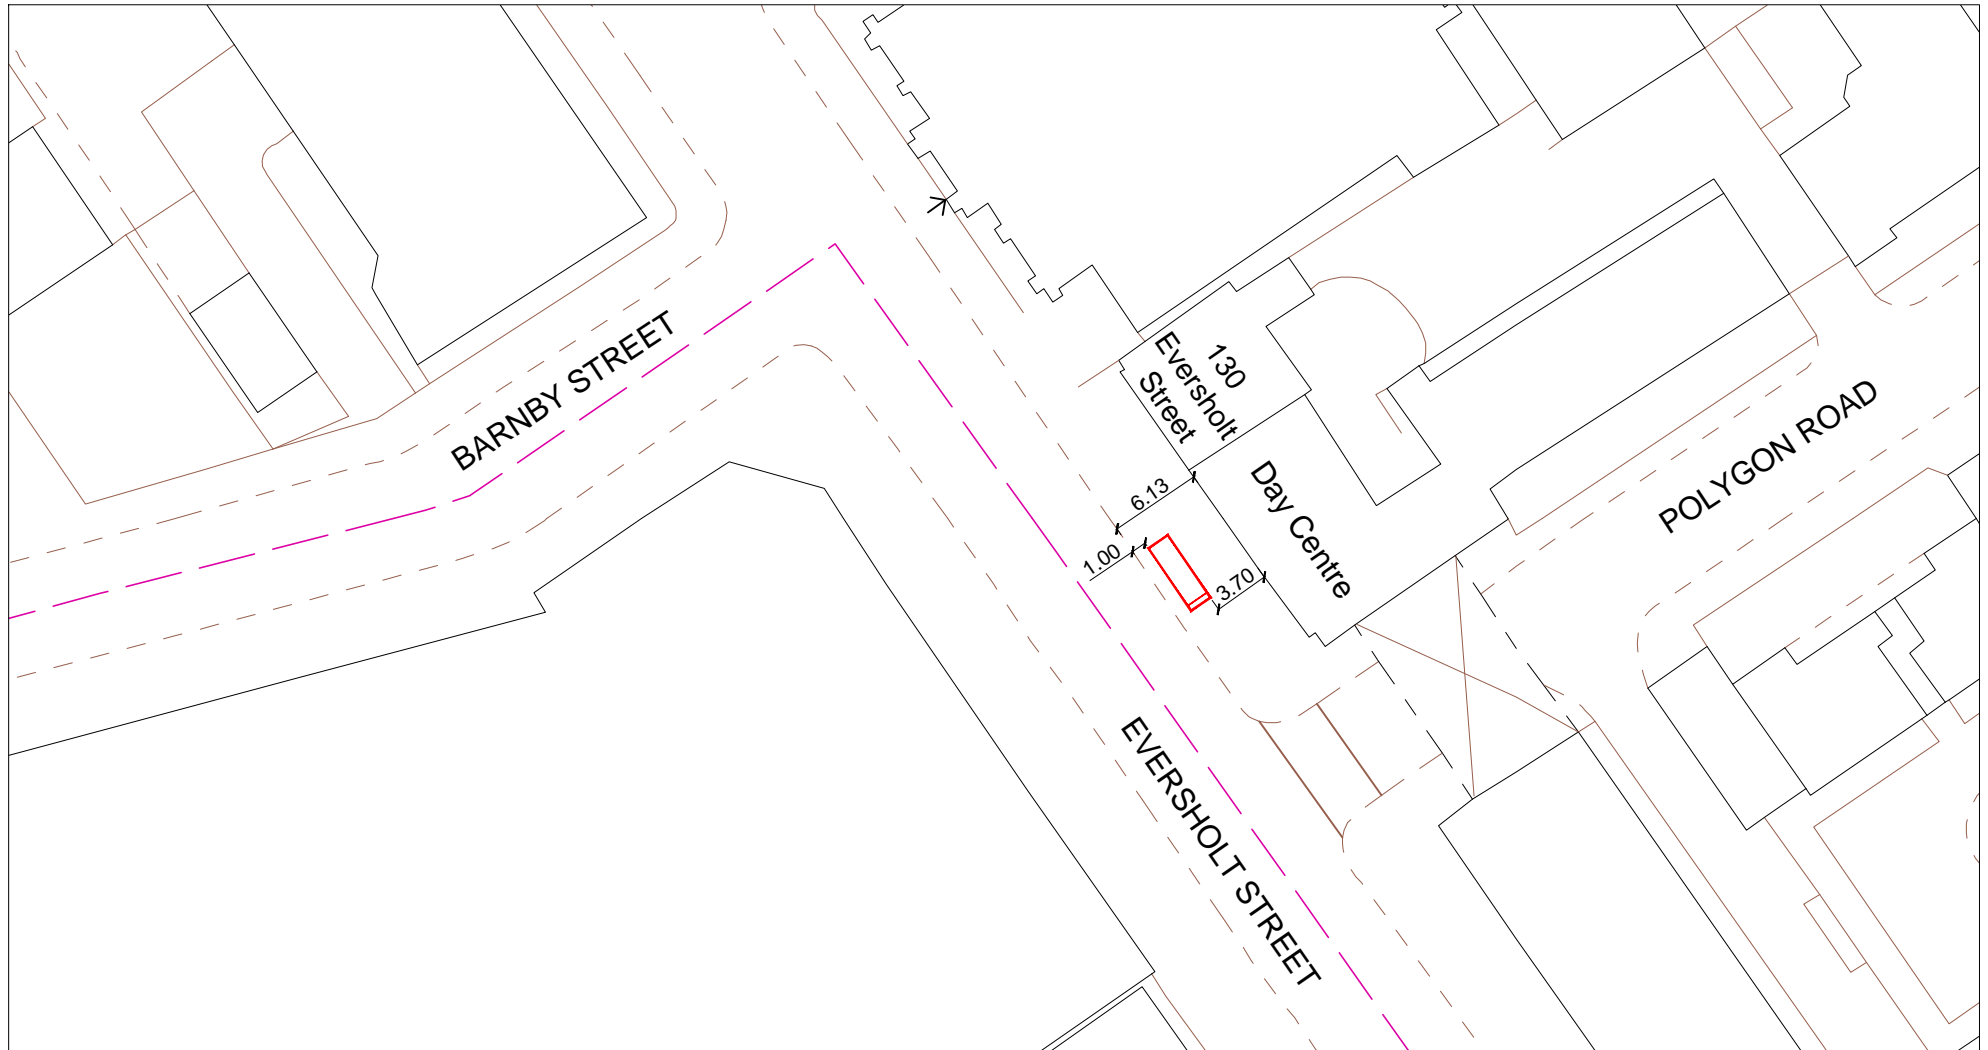


SITE ADDRESS

Eversholt Street, London, NW1 1DL
Outside no.130 Eversholt Street
Furniture Index: CAM00020AB
Easting/Northing: 529480/182995



PROPOSED ADVERTISING DISPLAY

The proposed advertising panel will comprise a double sided freestanding digital display unit at one end of the bus shelter. This will be viewed as an integral part of the existing shelter design.

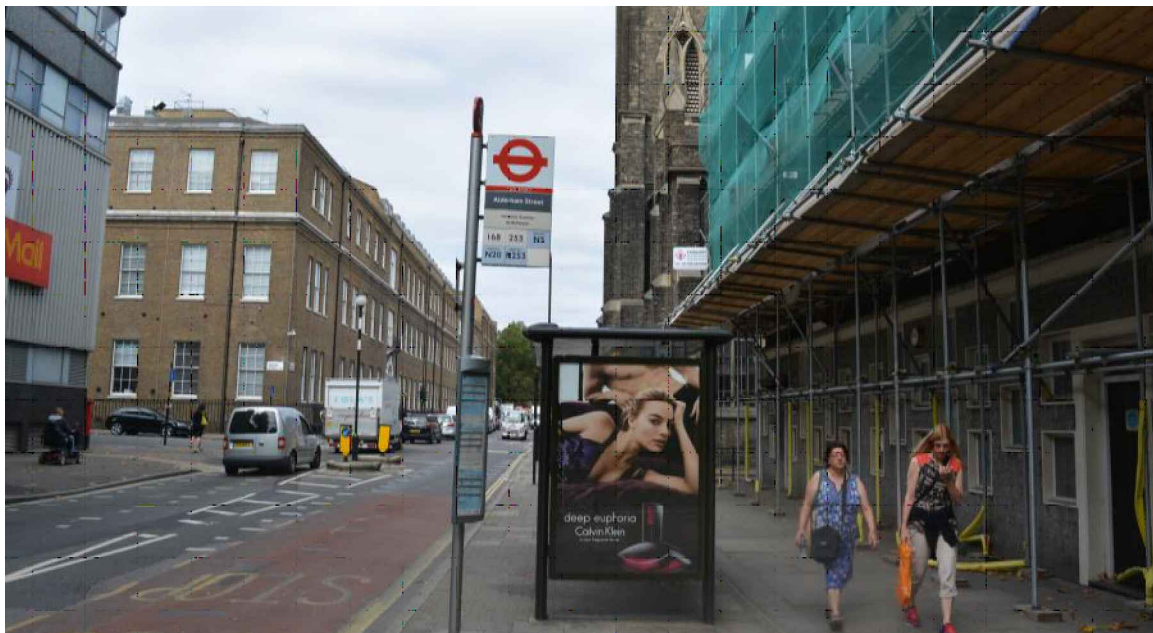


SITE ADDRESS

Eversholt Street, London, NW1 1DL

Outside no. 130 Eversholt Street

Furniture Index: CAM00020AB

Easting/Northing: 529480/182995

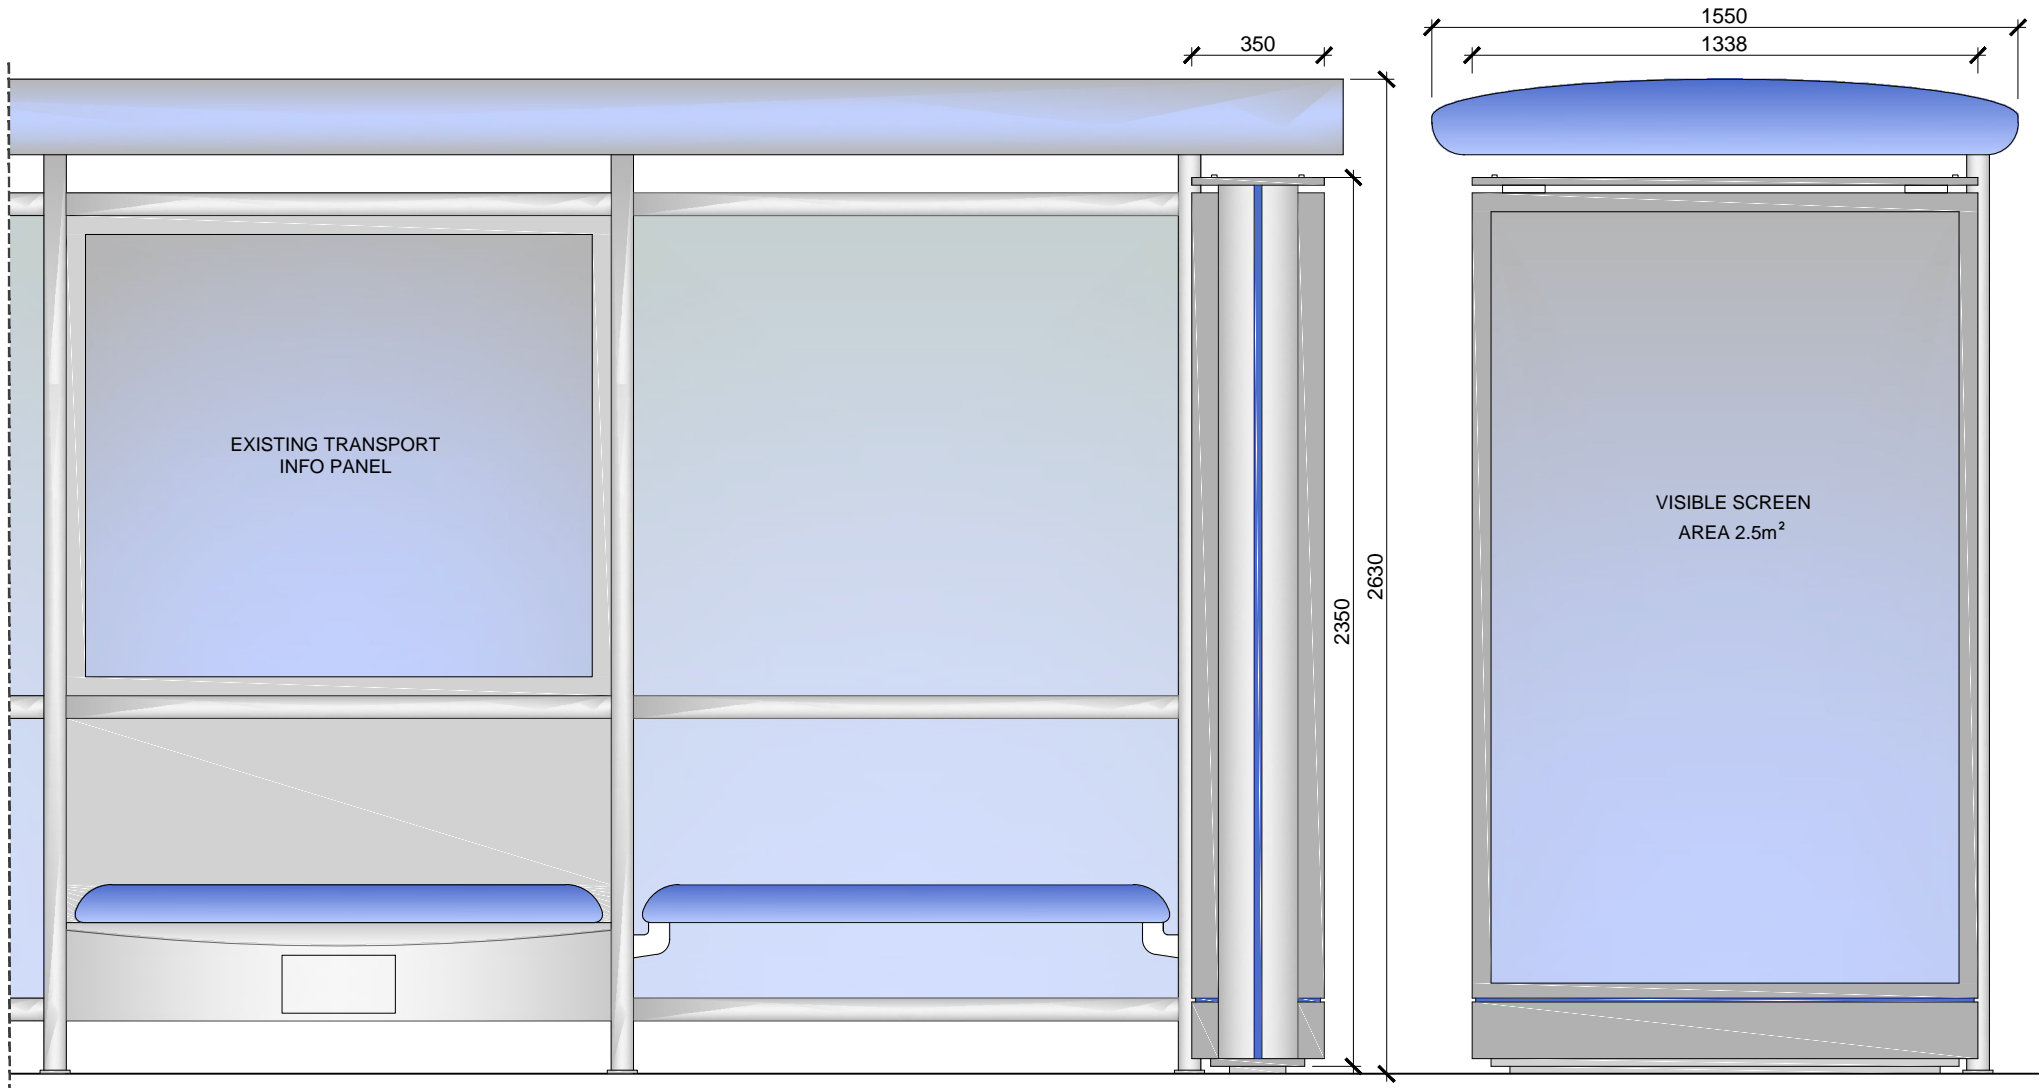

SCALE BAR [1:20 @ A4]

