


SITE ADDRESS

Eversholt Street, London, NW1 1DB


Junction with Lansing Street

Furniture Index: CAM00021AB

Easting/Northing: 529681/182716

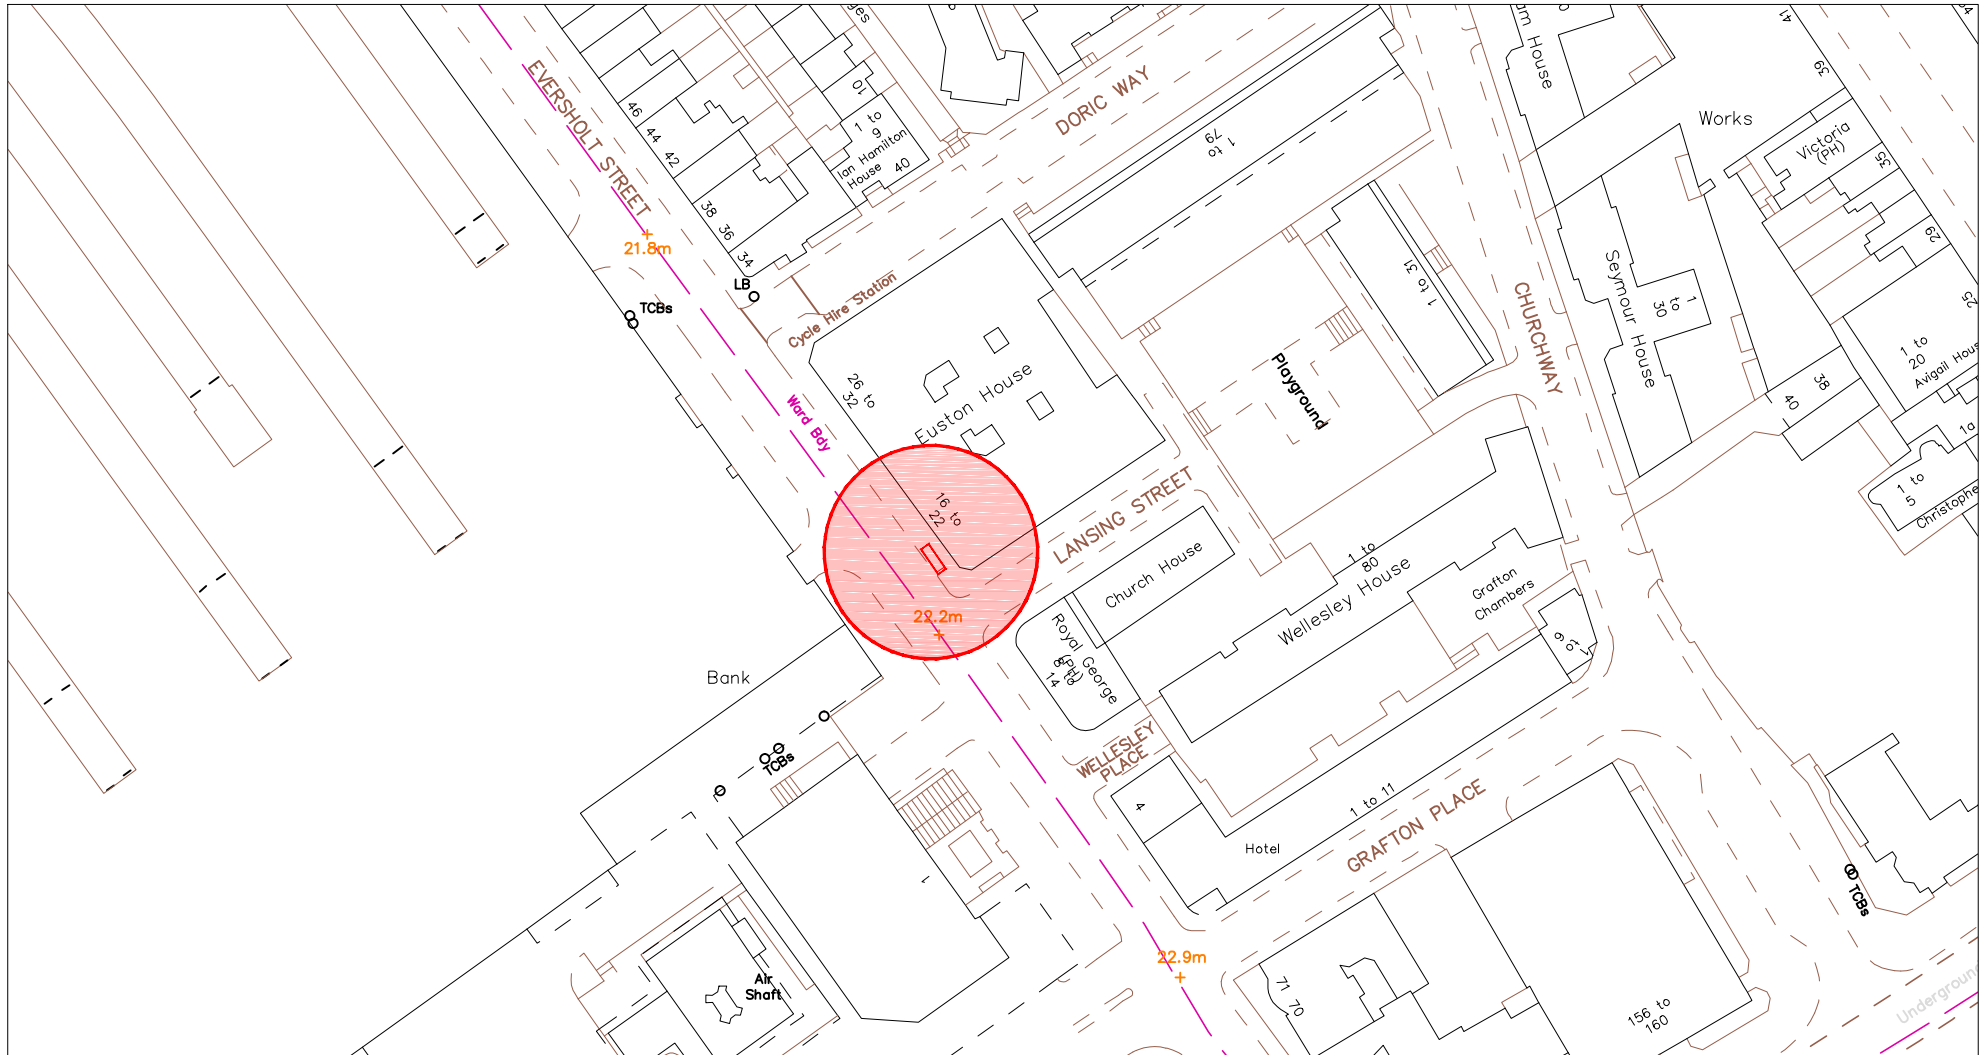

SCALE BAR [1:1250 @ A4]

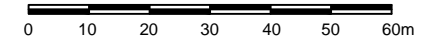

1

LOCATION PLAN

SCALE 1 : 1250


SITE ADDRESS

Eversholt Street, London, NW1 1DB


Junction with Lansing Street

Furniture Index: CAM00021AB

Easting/Northing: 529681/182716

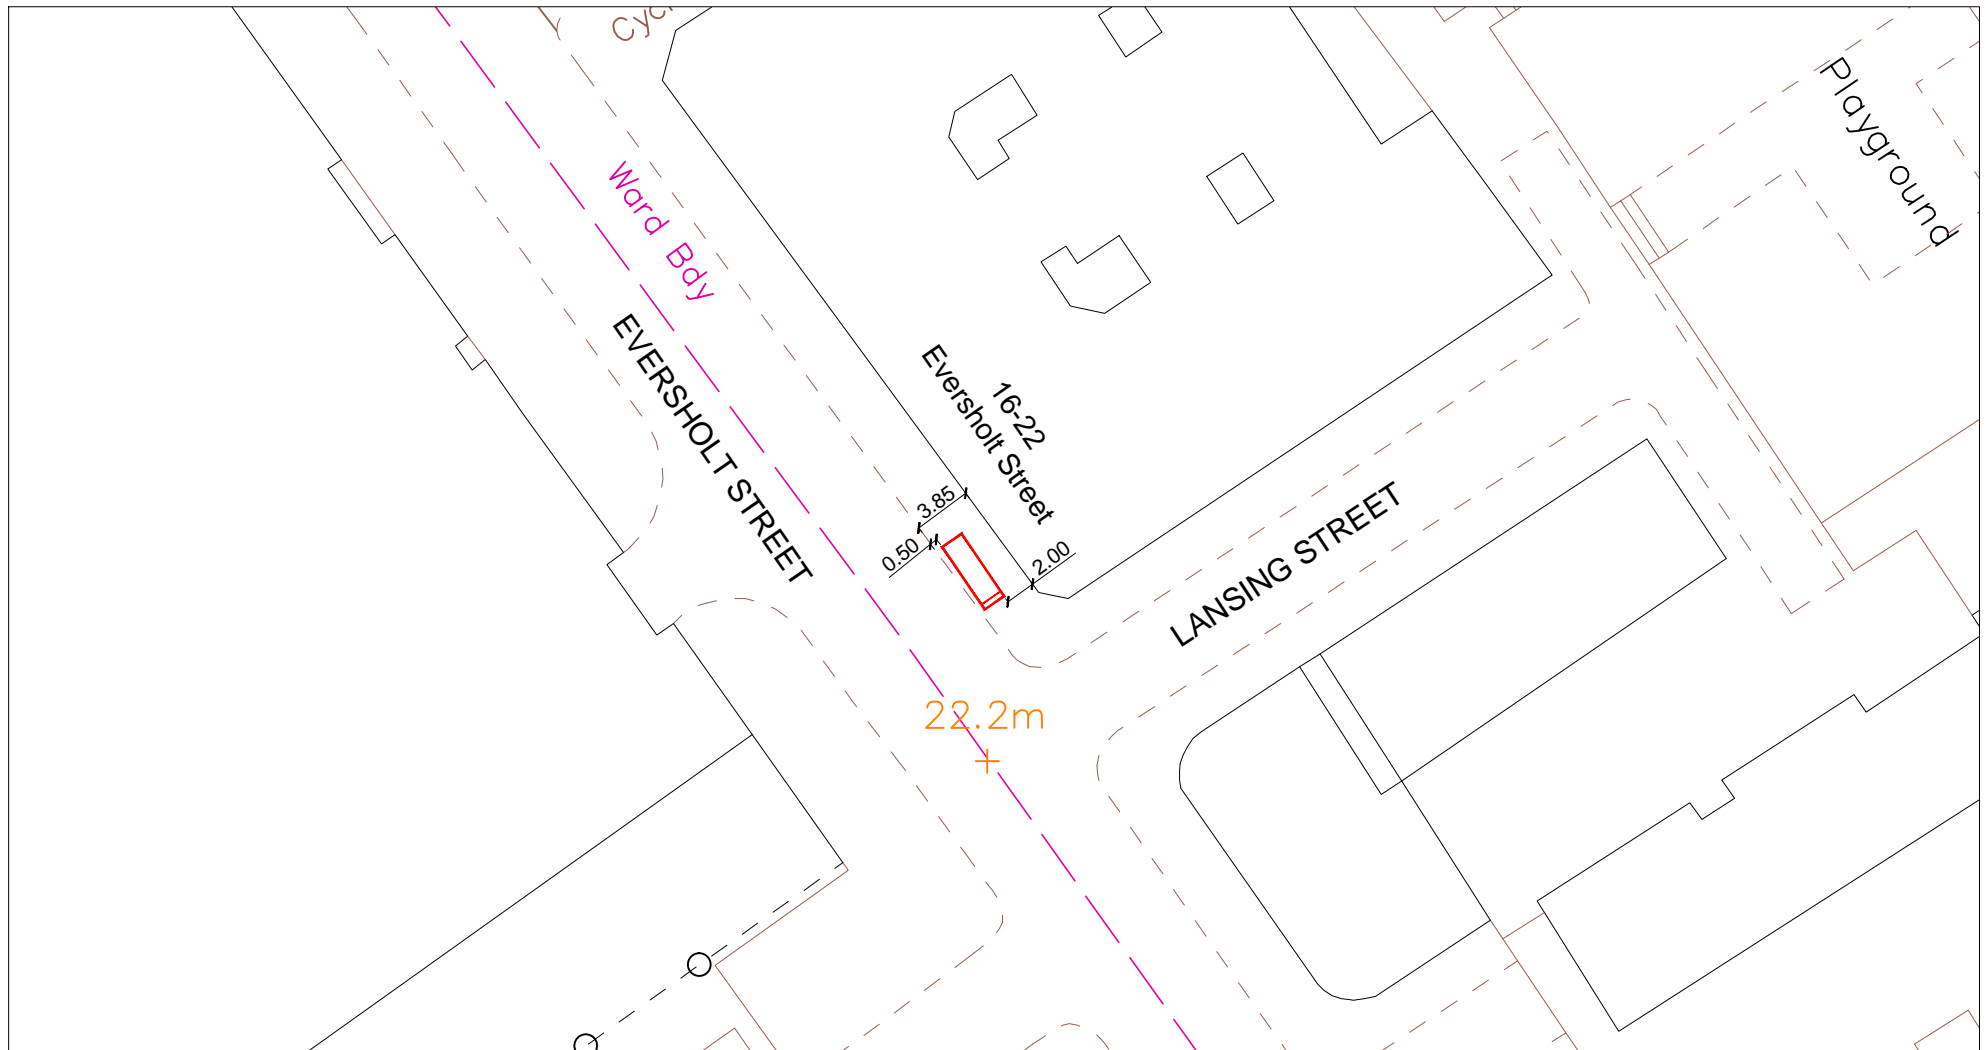

SCALE BAR [1:500 @ A4]

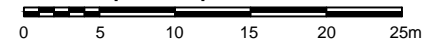

SITE ADDRESS

Eversholt Street, London, NW1 1DB

Junction with Lansing Street

Furniture Index: CAM00021AB

Easting/Northing: 529681/182716



PROPOSED ADVERTISING DISPLAY

The proposed advertising panel will comprise a double sided freestanding digital display unit at one end of the bus shelter. This will be viewed as an integral part of the existing shelter design.




SITE ADDRESS

Eversholt Street, London, NW1 1DB

Junction with Lansing Street

Furniture Index: CAM00021AB

Easting/Northing: 529681/182716

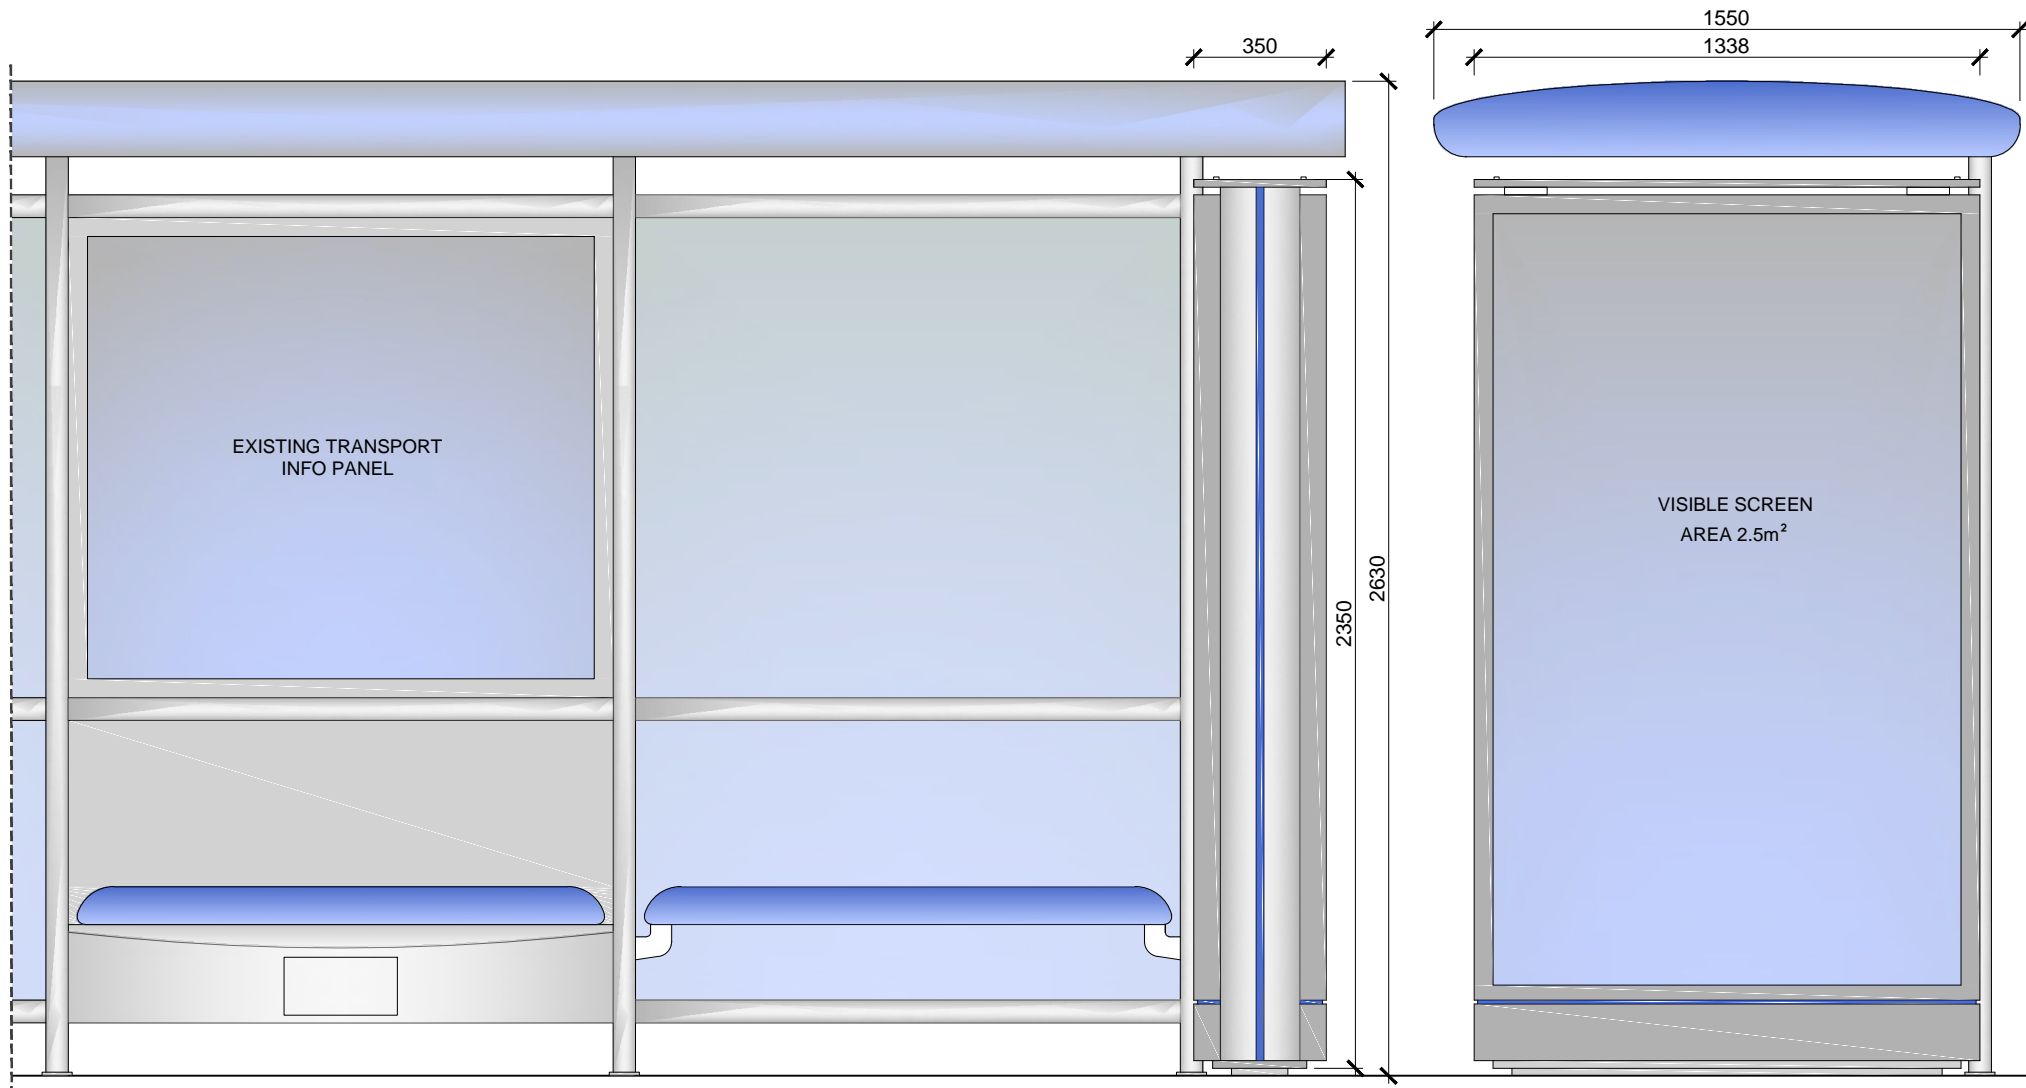

SCALE BAR [1:20 @ A4]

