


SITE ADDRESS

214 Camden Road, London, NW1 9RF


Opposite Canteloves Gardens

Furniture Index: CAM0051AB

Easting/Northing: 529556/184656

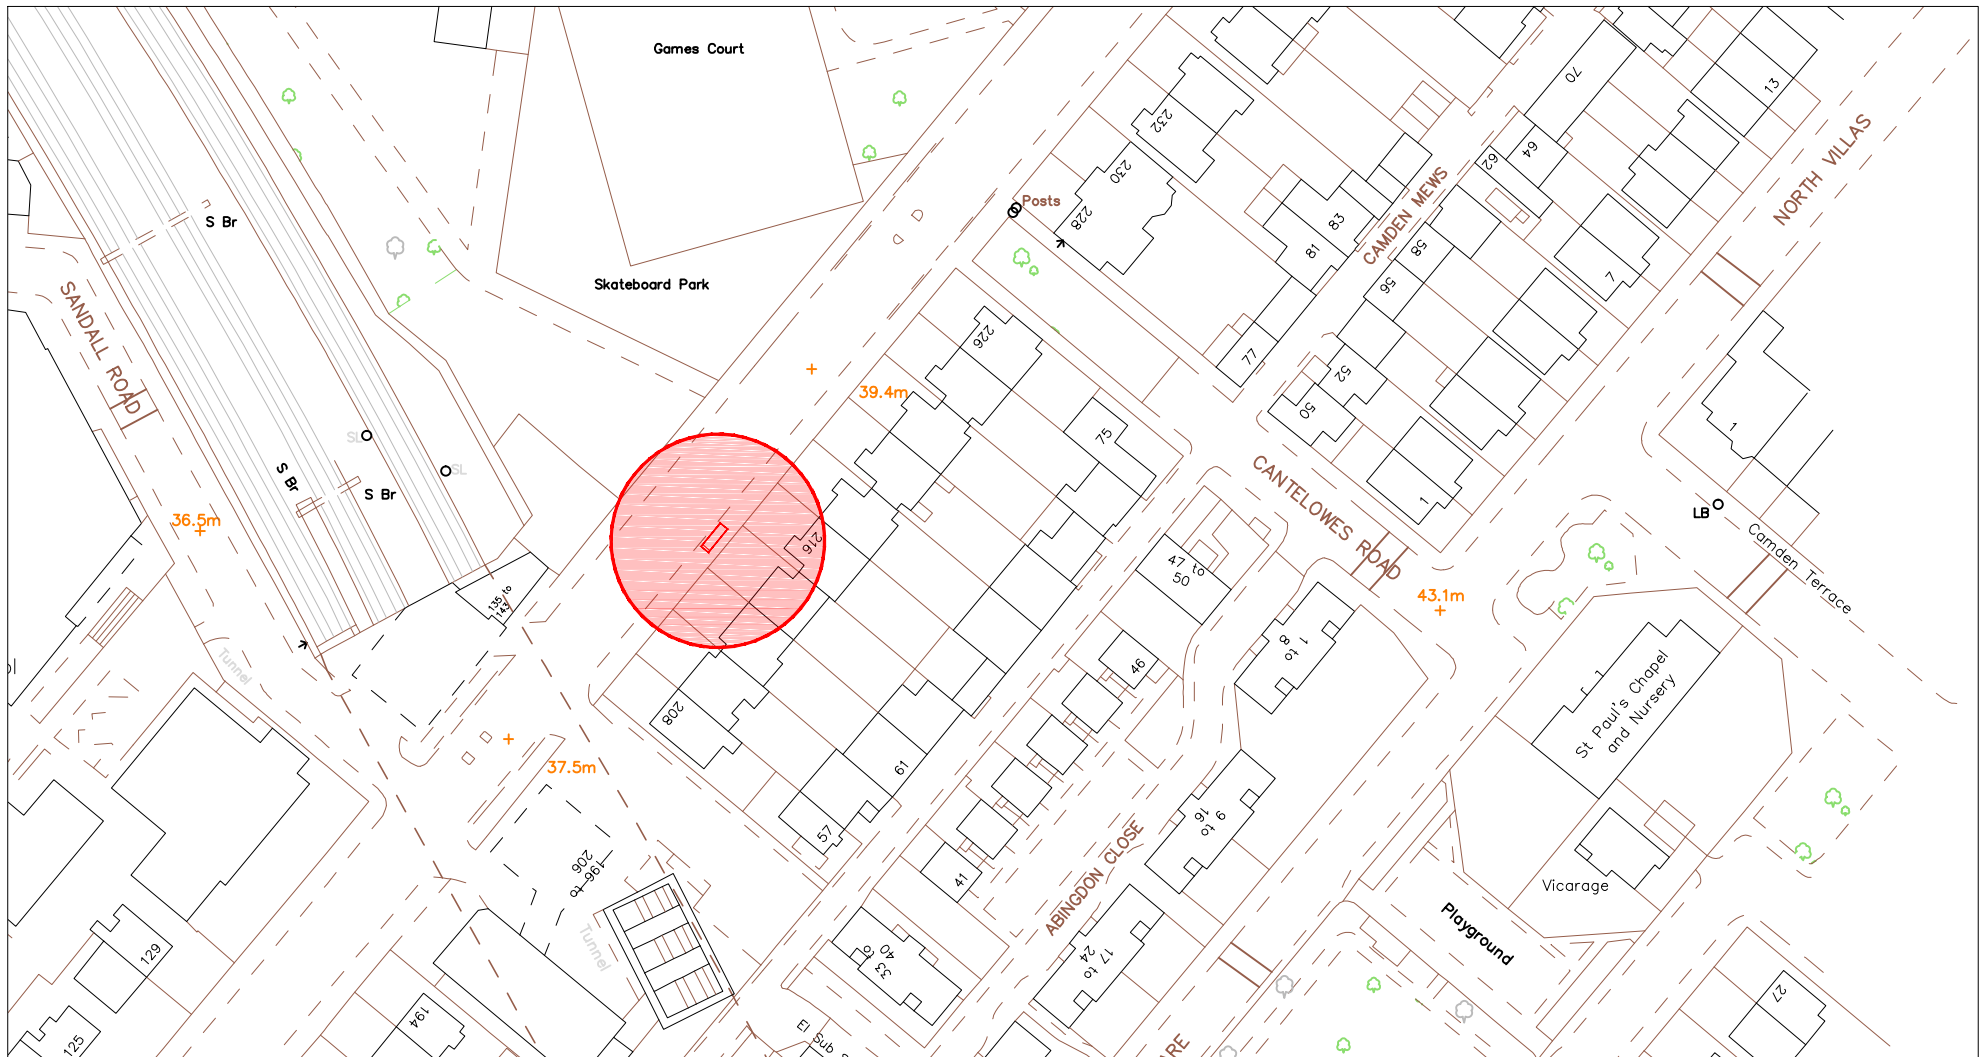

SCALE BAR [1:1250 @ A4]

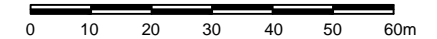

1

LOCATION PLAN

SCALE 1 : 1250


SITE ADDRESS

214 Camden Road, London, NW1 9RF

Opposite Canteloves Gardens

Furniture Index: CAM0051AB

Easting/Northing: 529556/184656

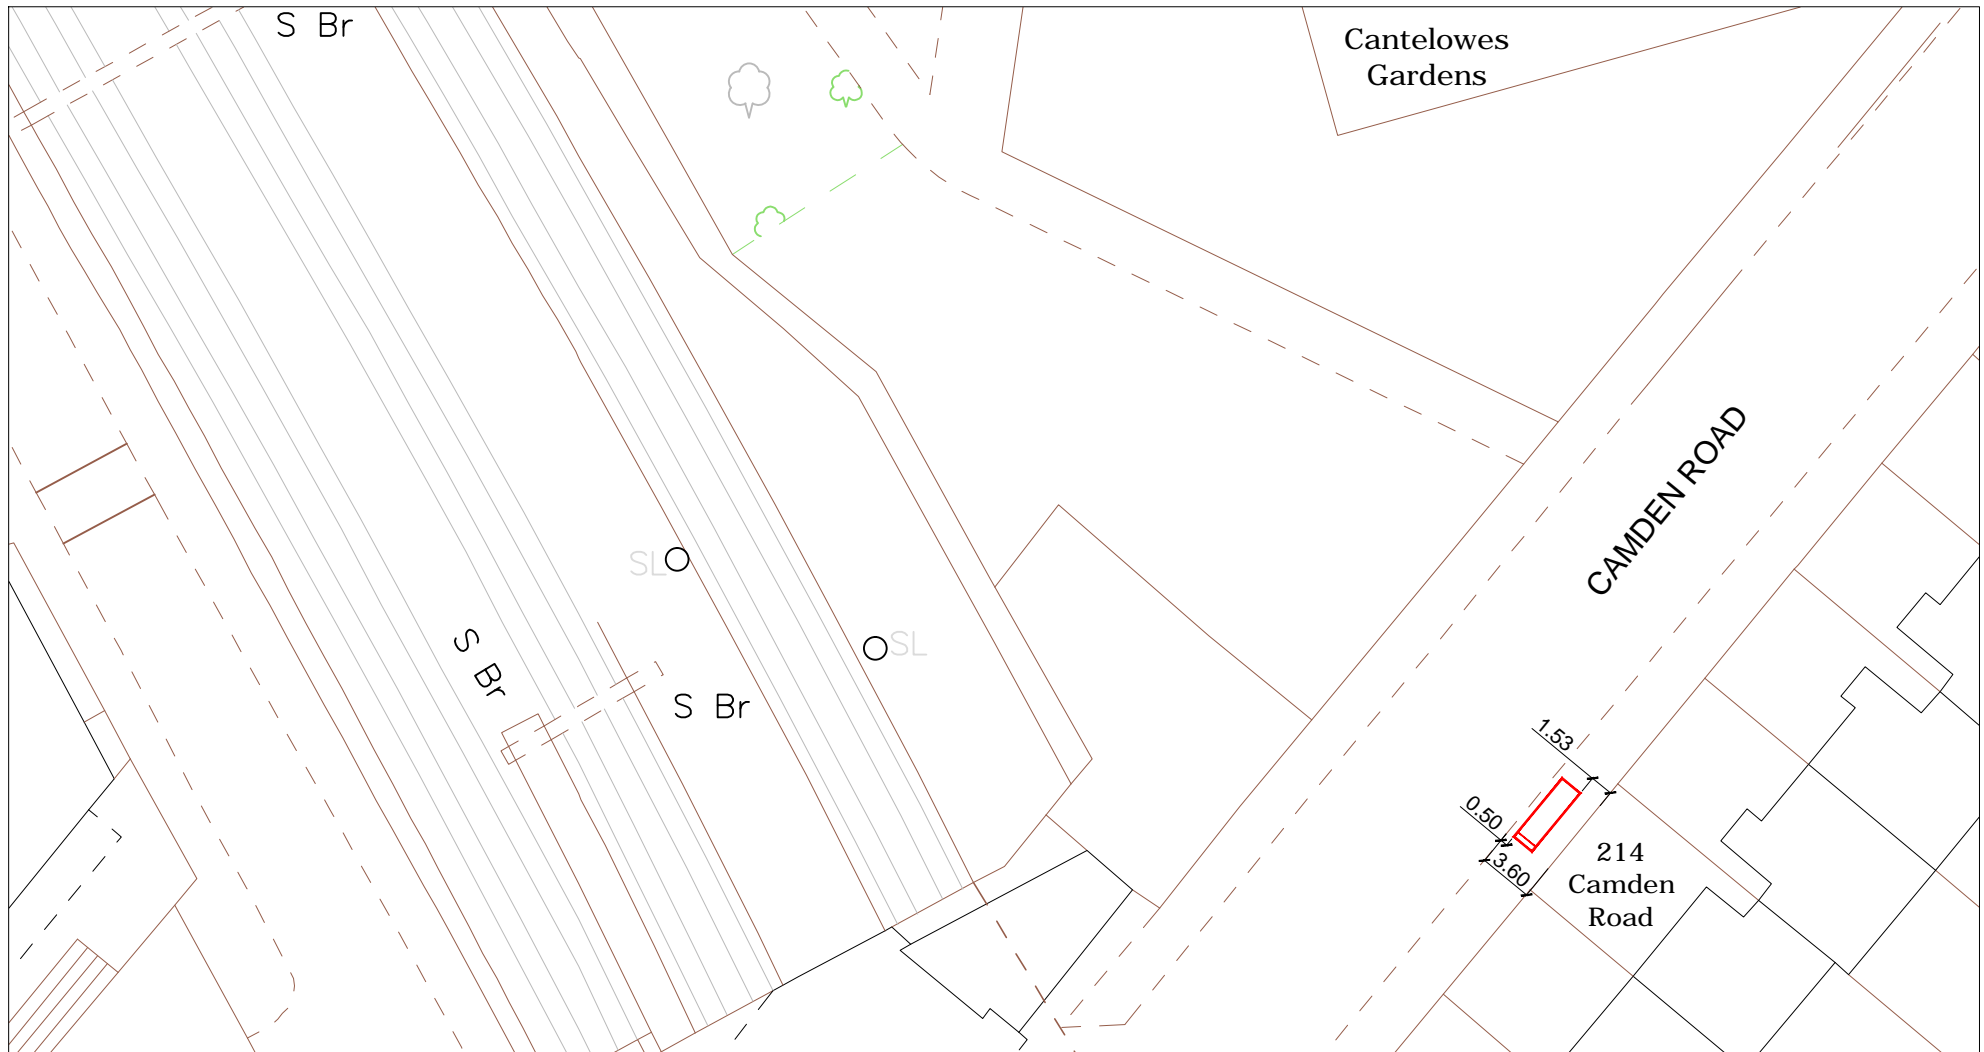


SCALE BAR [1:500 @ A4]



SITE ADDRESS

214 Camden Road, London, NW1 9RF
Opposite Canteloves Gardens
Furniture Index: CAM0051AB
Easting/Northing: 529556/184656

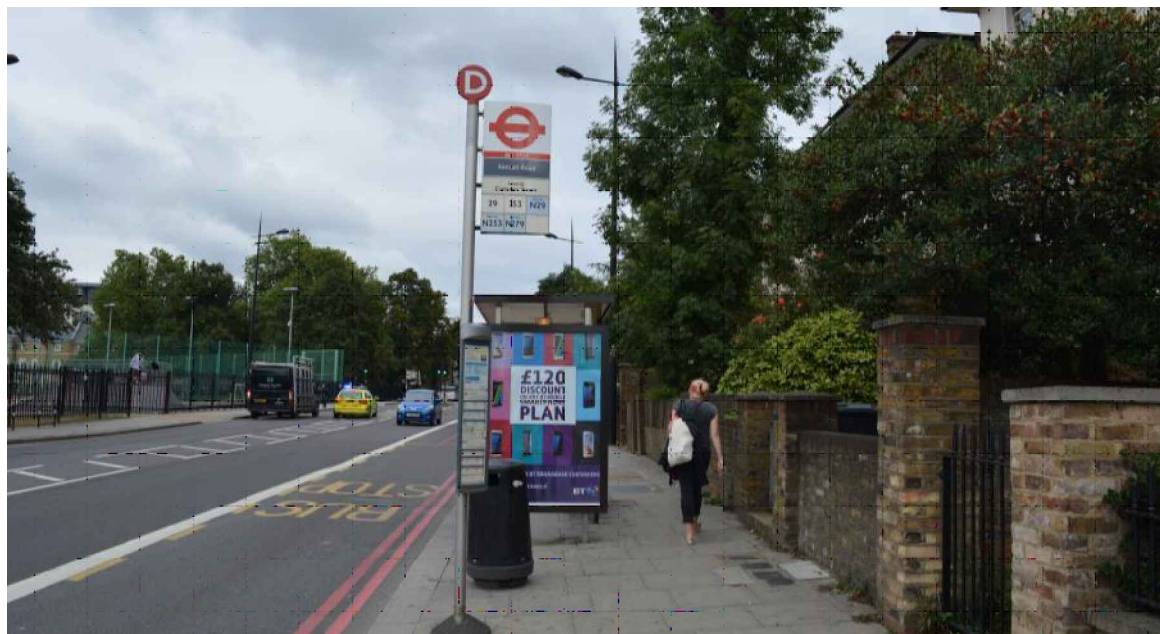

PROPOSED ADVERTISING DISPLAY

The proposed advertising panel will comprise a double sided freestanding digital display unit at one end of the bus shelter. This will be viewed as an integral part of the existing shelter design.


SITE ADDRESS

214 Camden Road, London, NW1 9RF

Opposite Canteloves Gardens

Furniture Index: CAM0051AB

Easting/Northing: 529556/184656

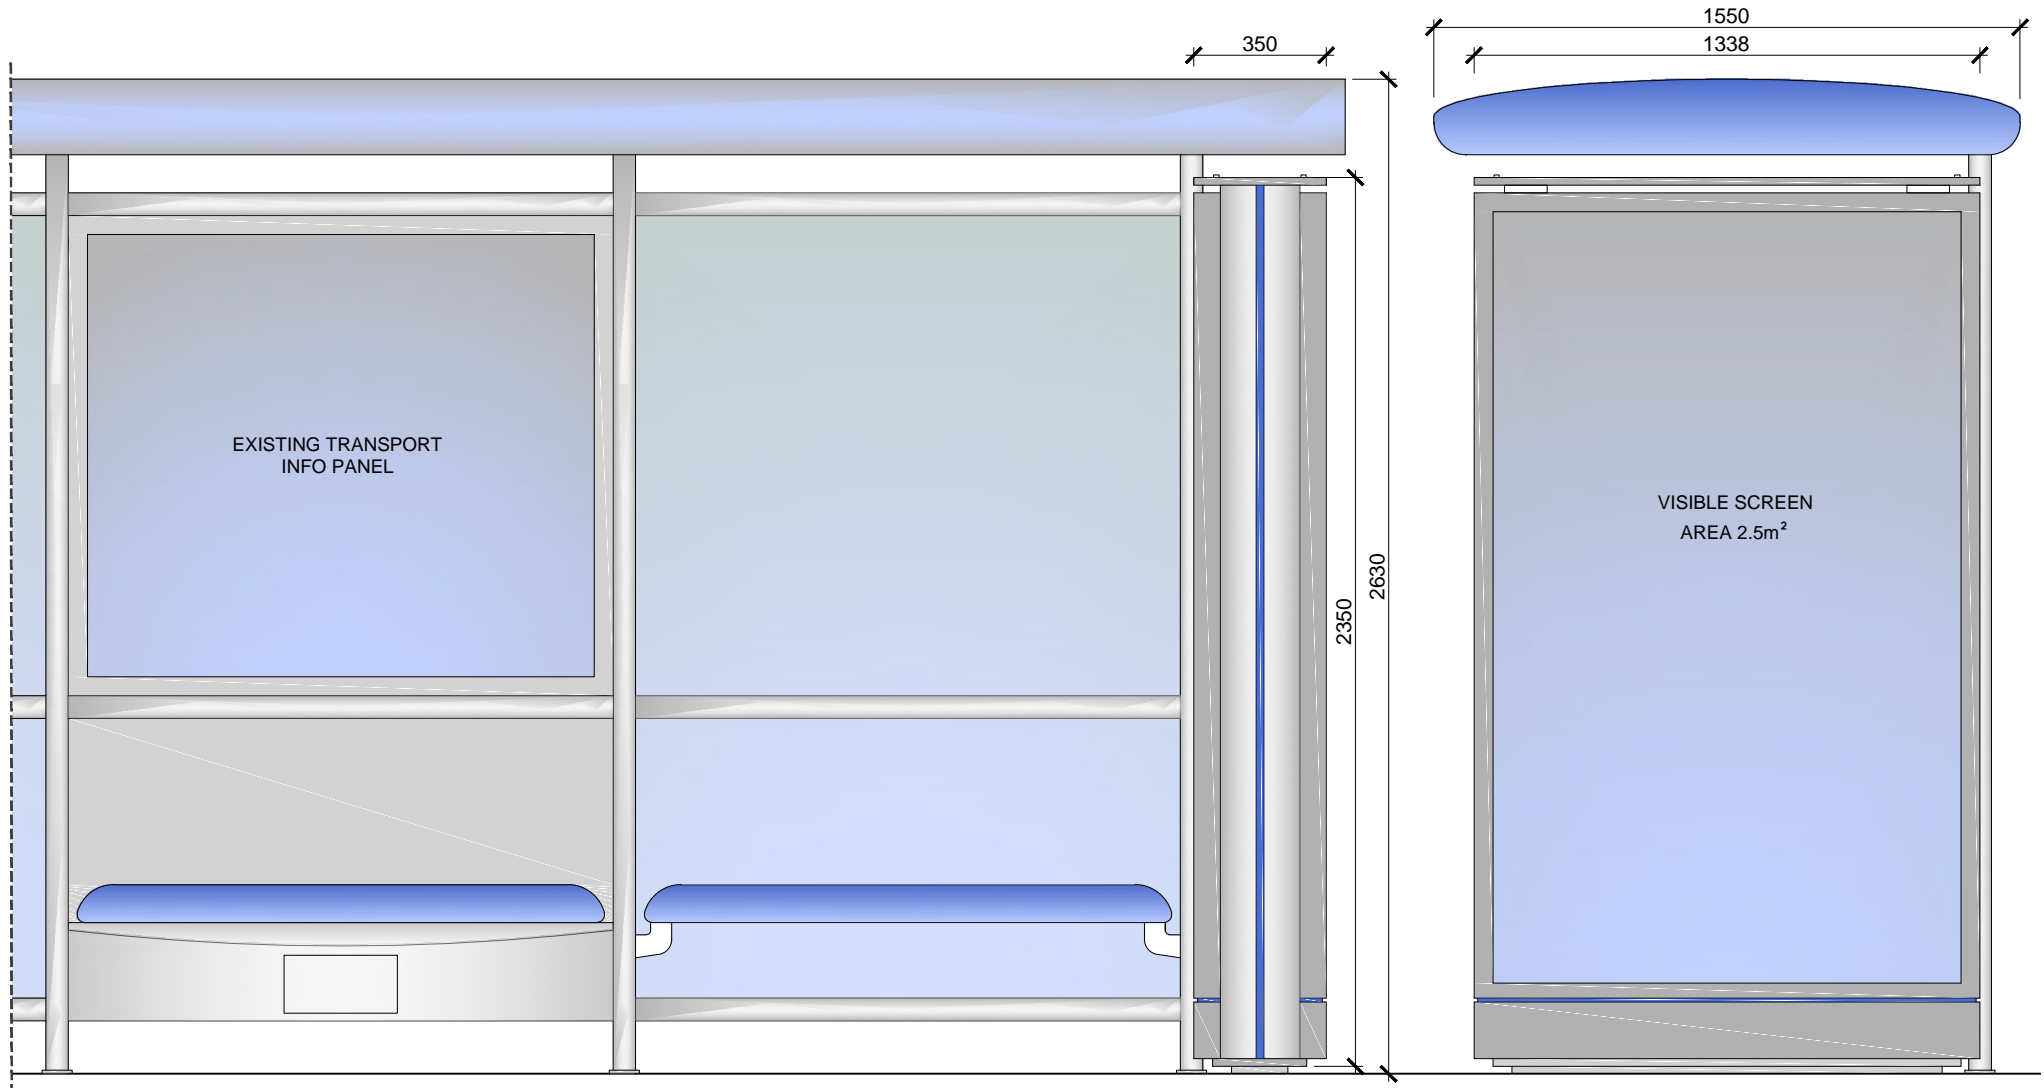

SCALE BAR [1:20 @ A4]

