



# SITE ADDRESS

Eversholt Street, London, NW1 2JA  
Junction with Crowndale - 12m Before  
Furniture Index: CAM00056AB  
Easting/Northing: 529239/183336


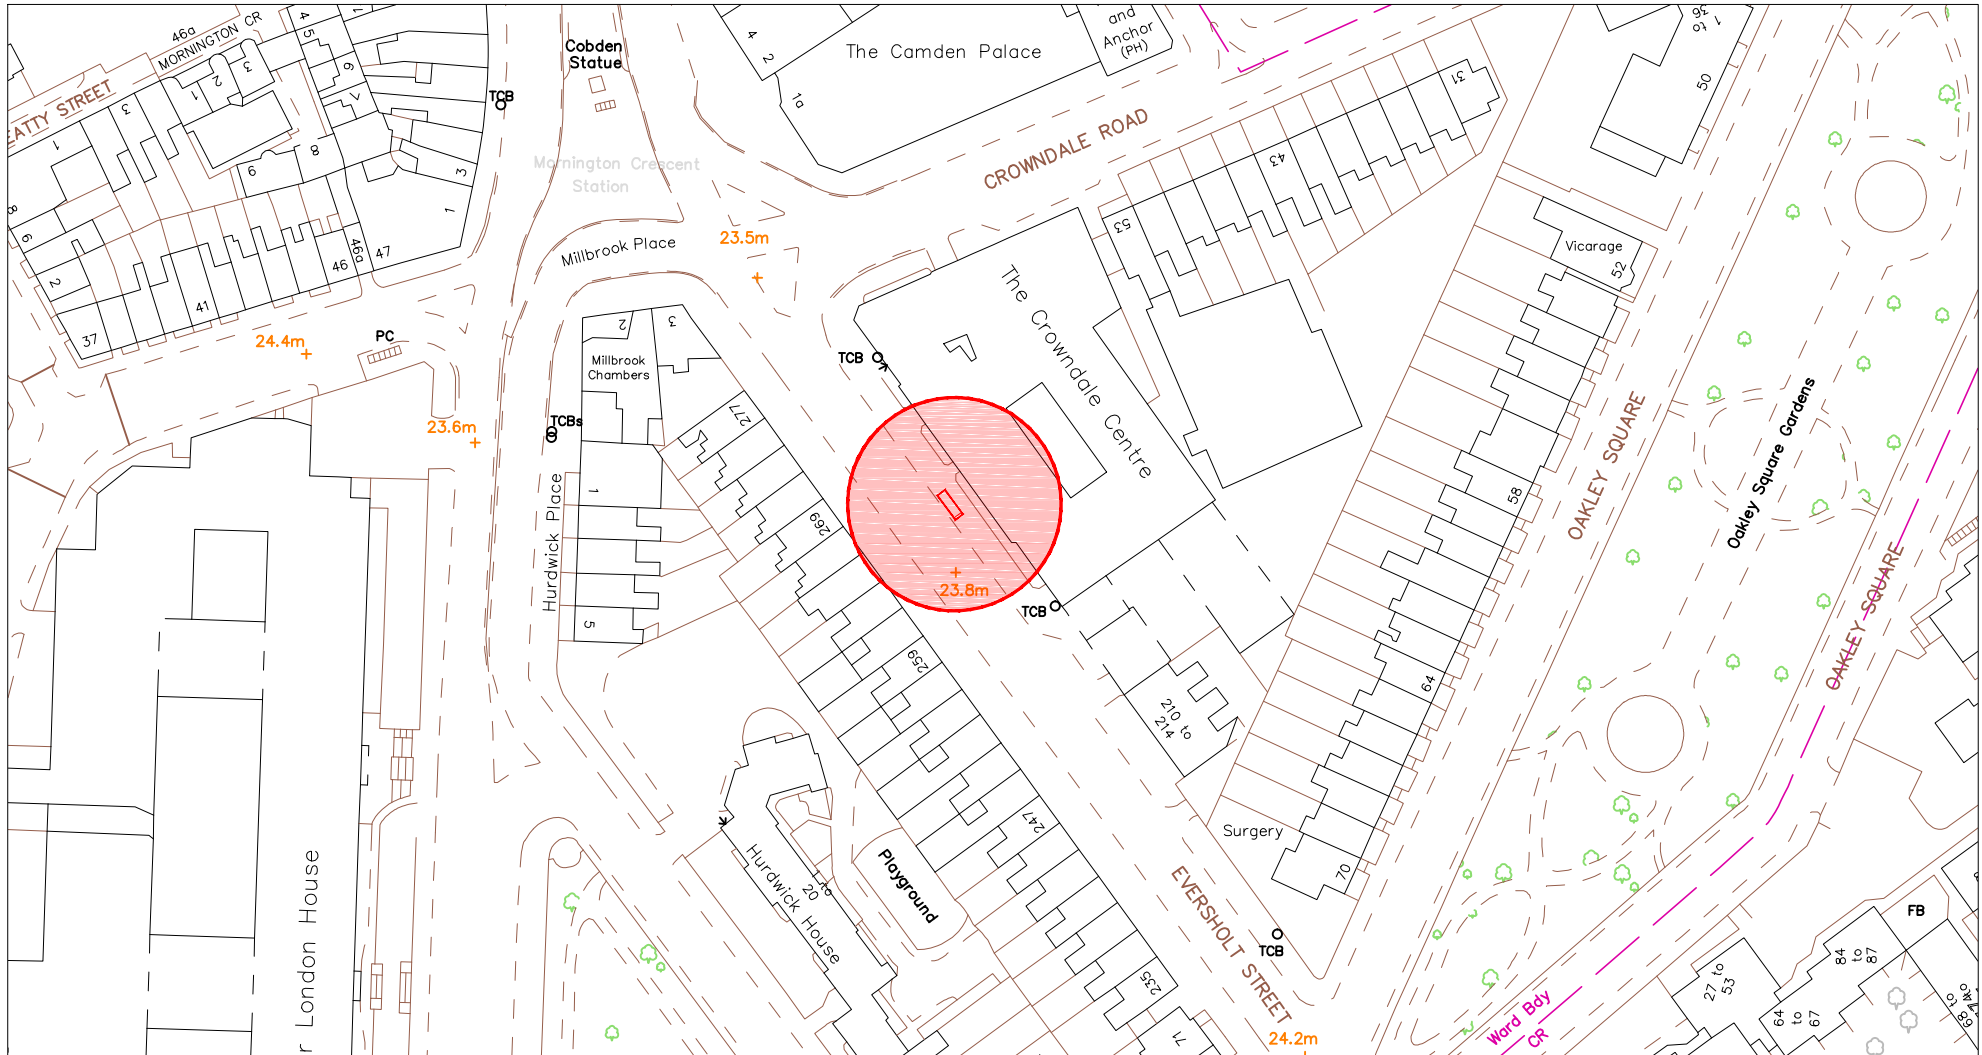


SCALE BAR [1:1250 @ A4]

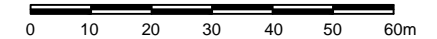

# SITE ADDRESS

Eversholt Street, London, NW1 2JA  
Junction with Crowdale - 12m Before  
Furniture Index: CAM00056AB  
Easting/Northing: 529239/183336

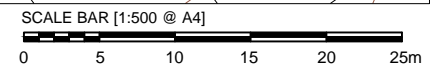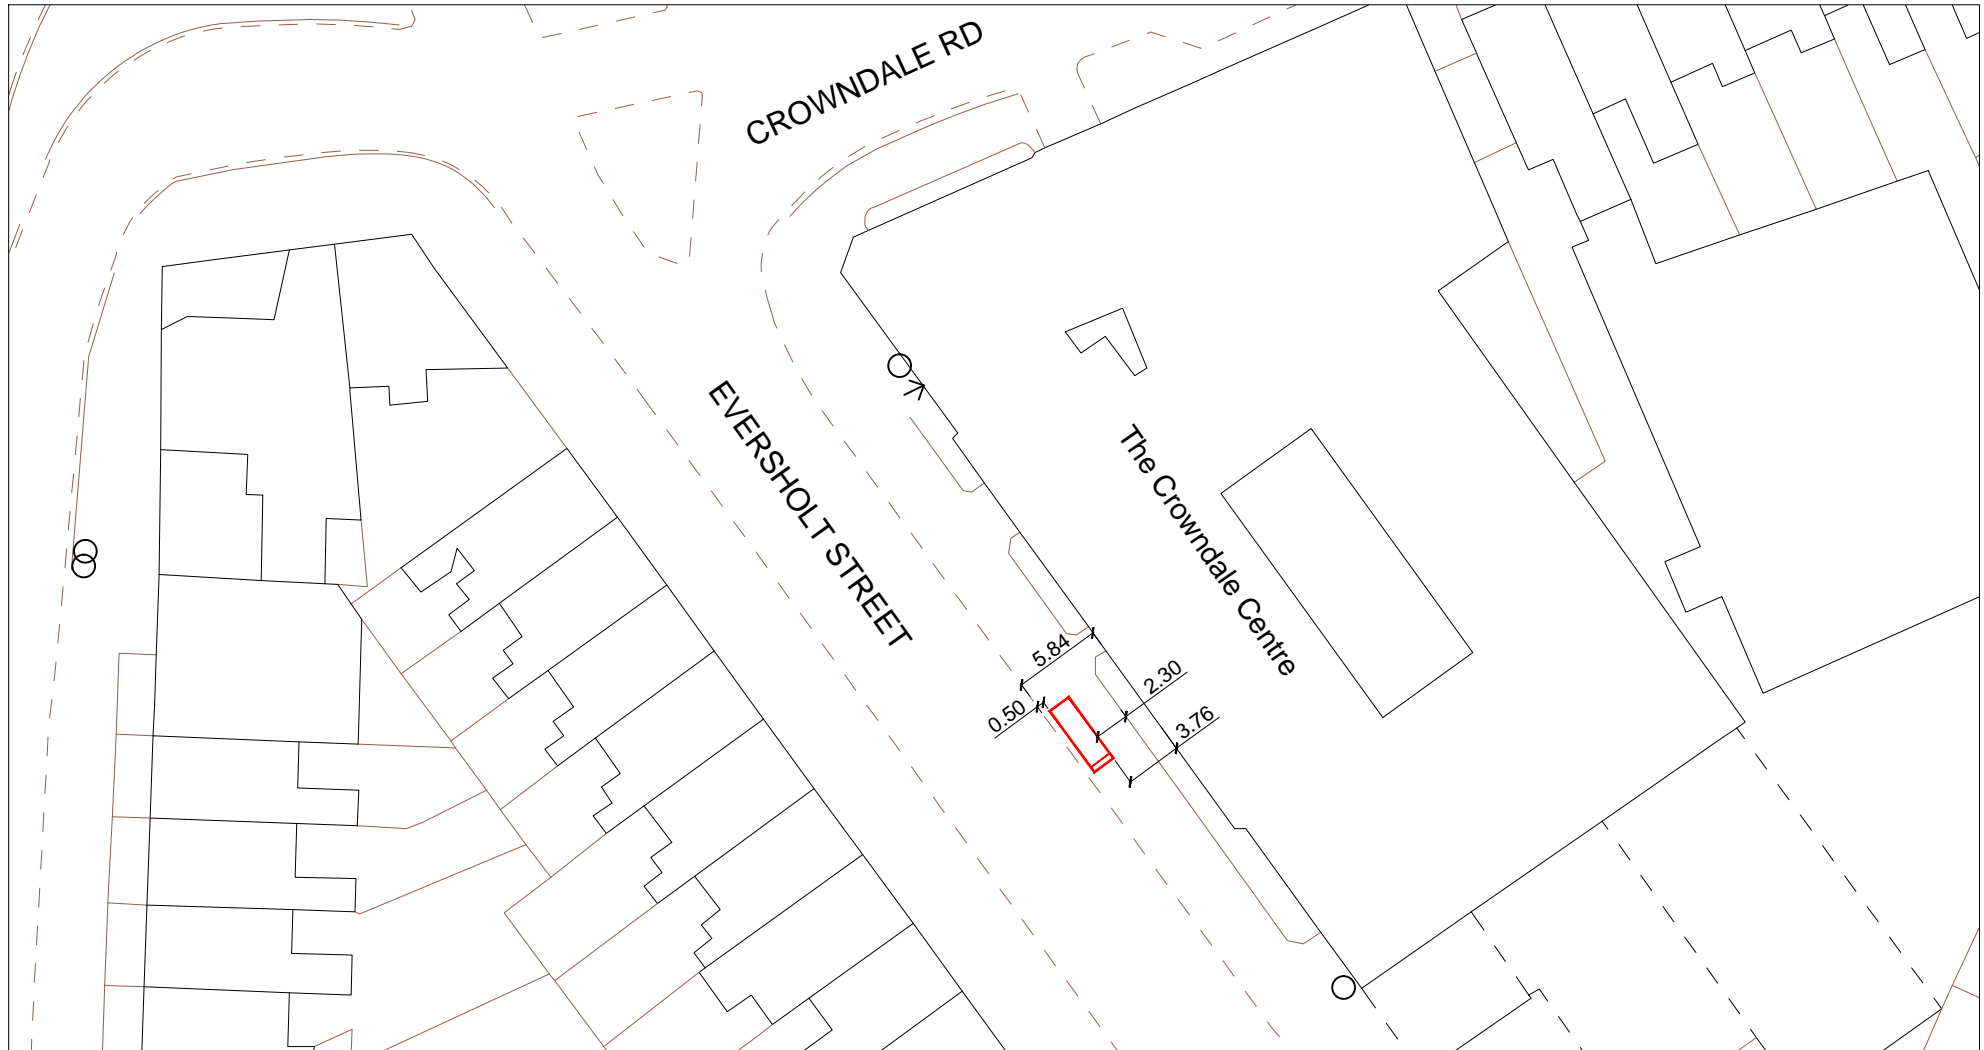

## SITE ADDRESS

Eversholt Street, London, NW1 2JA  
Junction with Crowndale - 12m Before  
Furniture Index: CAM00056AB  
Easting/Northing: 529239/183336



## PROPOSED ADVERTISING DISPLAY


The proposed advertising panel will comprise a double sided freestanding digital display unit at one end of the bus shelter. This will be viewed as an integral part of the existing shelter design.

# SITE ADDRESS

Eversholt Street, London, NW1 2JA  
Junction with Crowndale - 12m Before

Furniture Index: CAM00056AB

Easting/Northing: 529239/183336

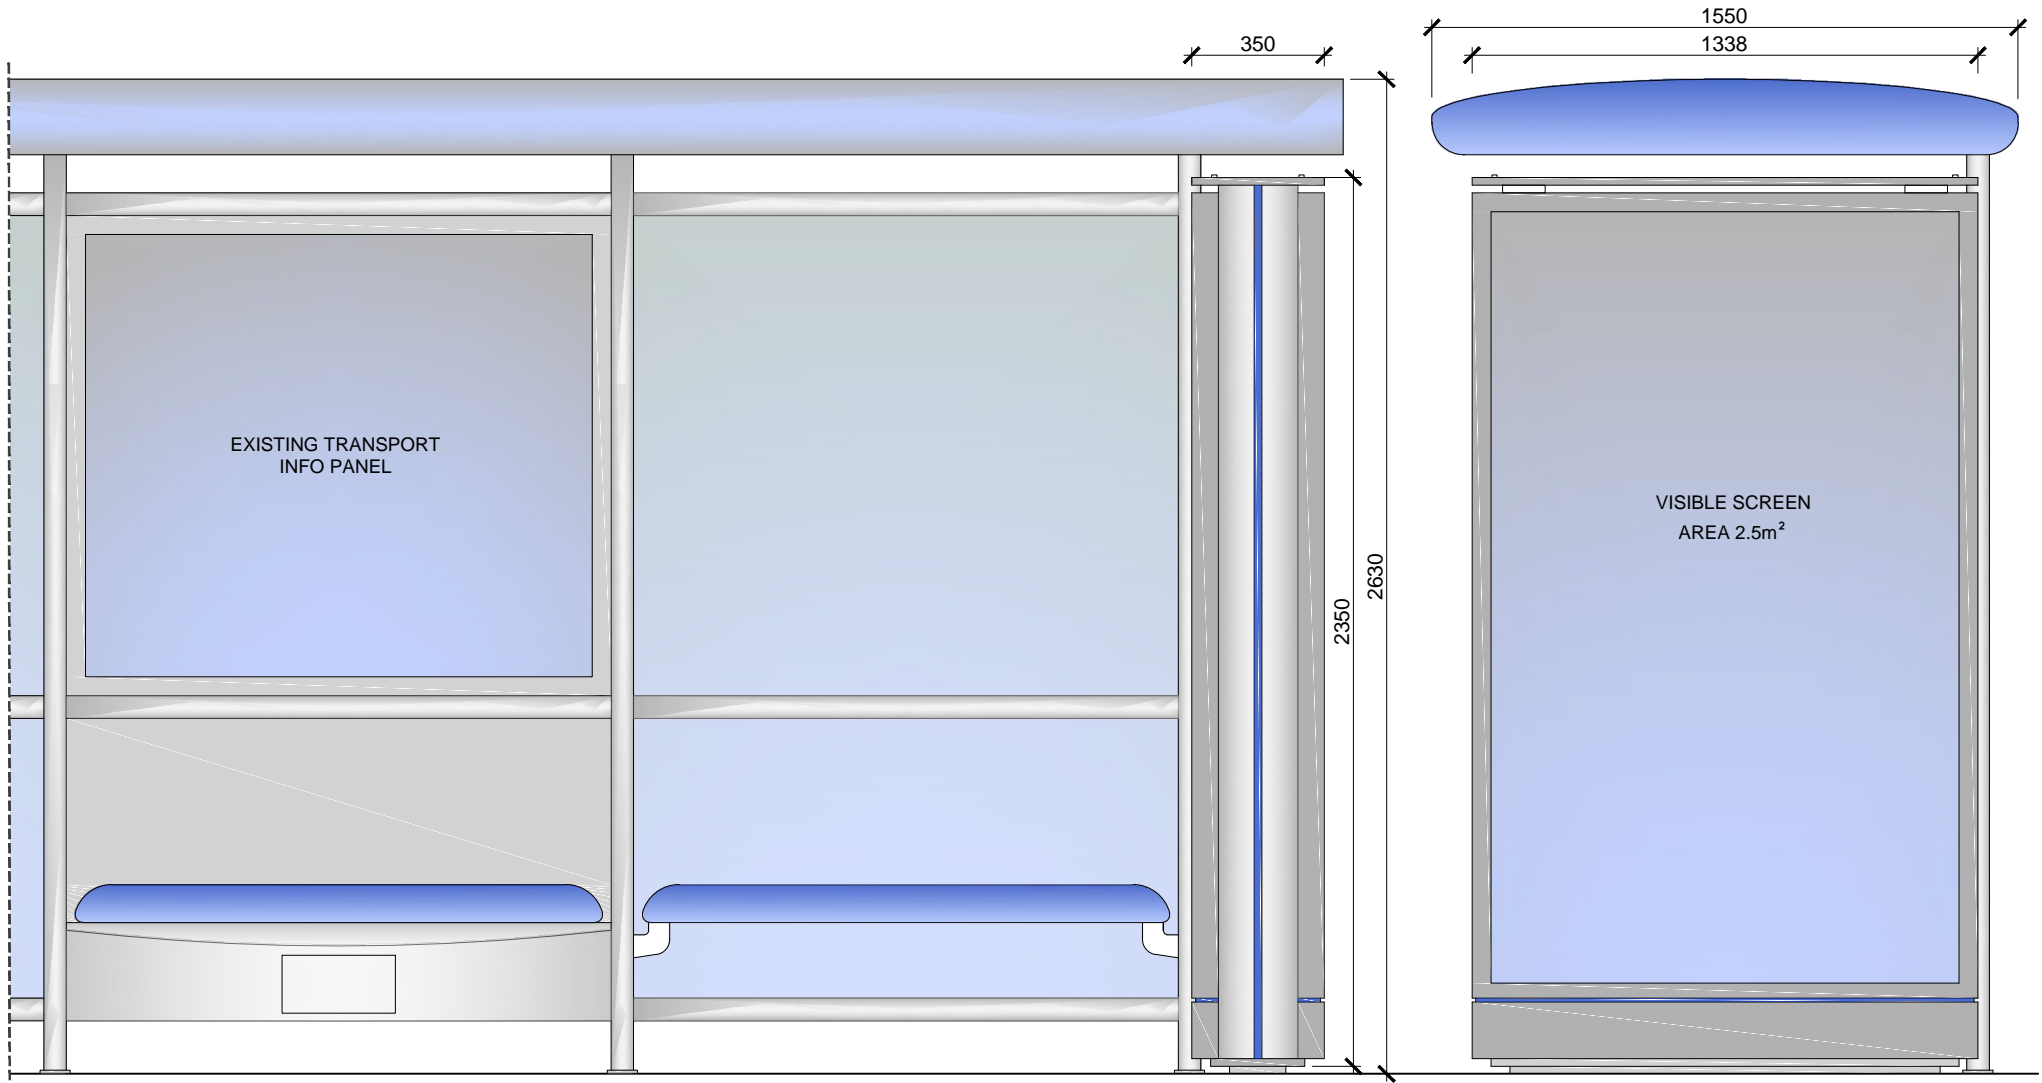

SCALE BAR [1:20 @ A4]

