

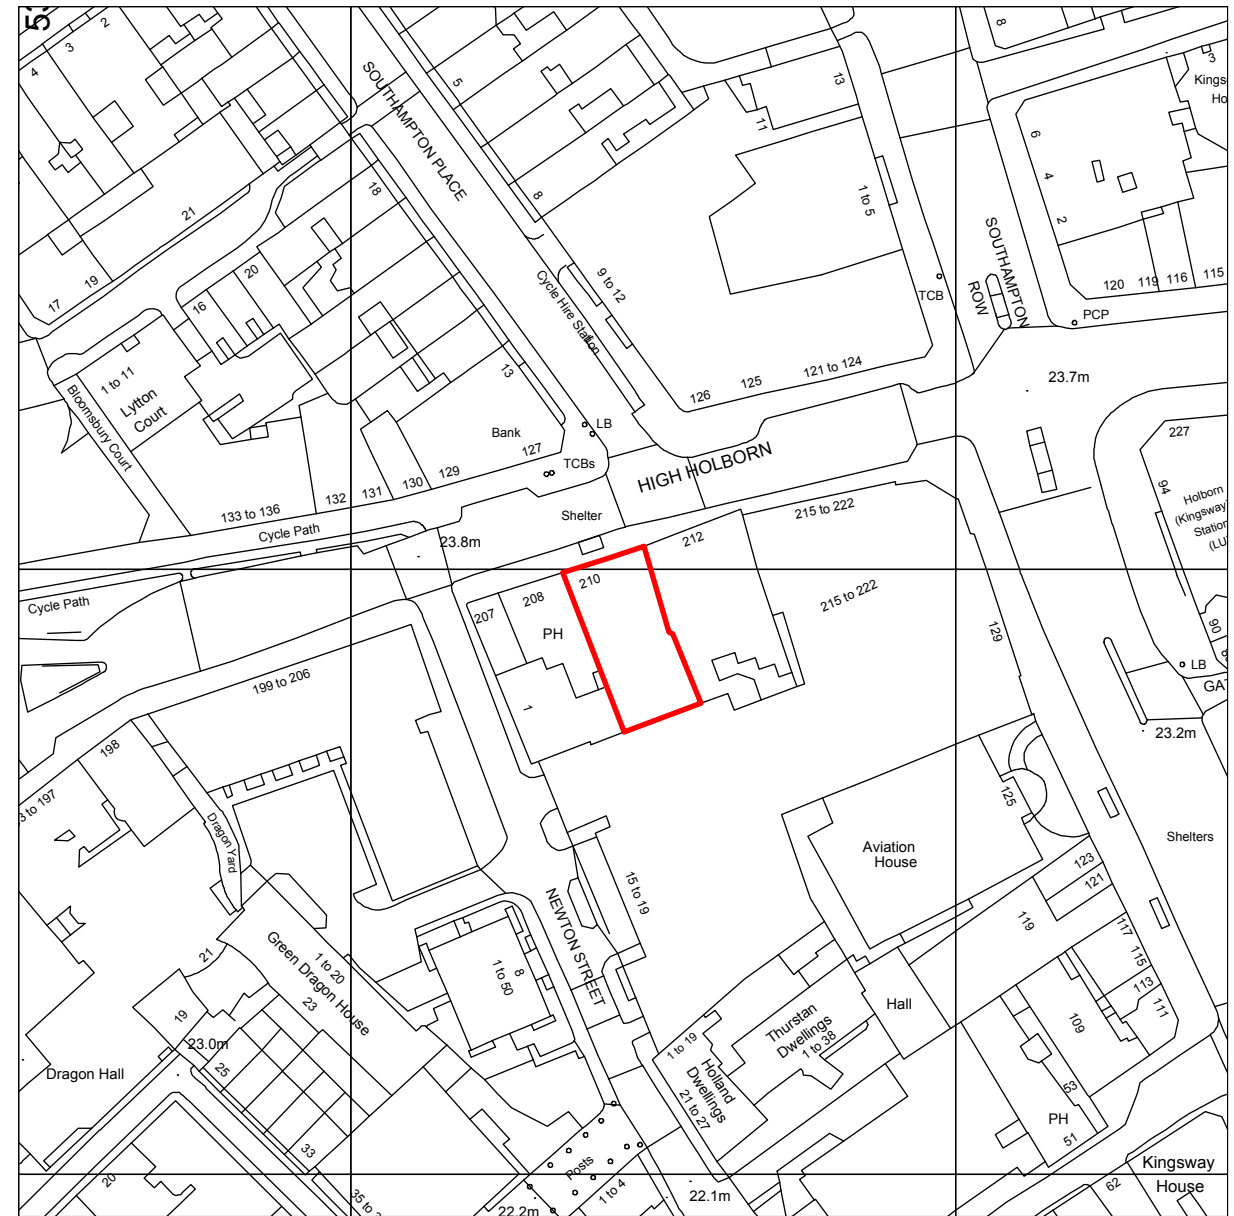


BLOCK PLAN 1:500 @ A3

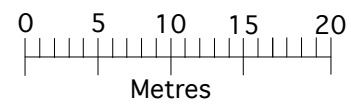

LOCATION PLAN 1:1250 @ A3

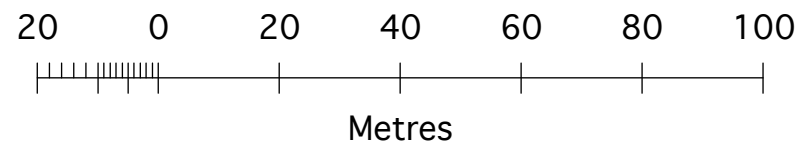

REVISION	BY	DATE	REVISION	BY	DATE

PLANNING APPLICATION

CLIENT HSBC	DRAWING LOCATION AND BLOCK PLAN
PROJECT HSBC High Holborn HSBC UK Rebranding - PIN GB3689 210 High Holborn - London - WC1V 7BZ	DRAWING No. 16 033 0027 PA 00
	SCALE AS SHOWN
	REVISION MA / LONDON