

Note

ALL DIMENSIONS MUST BE CHECKED ON SITE. DO NOT SCALE FROM THIS DRAWING. THIS DRAWING IS FOR DISCUSSION PURPOSES ONLY AND IS SUBJECT TO FIRE OFFICER AND BUILDING REGULATION APPROVALS BEING OBTAINED.

Drawing Approval

Client Signature	
Printed Name	
ThirdWay Signature	
Date	
Specification Ref	

Status

- Preliminary/Info.
- Planning
- Contract
- Construction
- Approval/Comment
- As-Built
- Building Control

Revision Detail

Rev	Detail	By	Date
A	DRAWN	MS	29.11.16
B	DESIGN AMENDMENTS	MS	22.12.16
C	STAIRS AND SIGNAGE AMENDED	MS	05.01.17

PLANNING DRAWING

Client

COLUMBIA THREADNEEDLE

Project Title

FARRINGDON POINT
29-35 FARRINGDON ROAD
LONDON
EX1M 3JF


Drawing Title

SECTION A-A
EXISTING AND PROPOSED
PLANNING APPLICATION


Date: 29.11.16 Drawn By: MS

Scale: 1:50@A1 Rev: D


Drawing No: 13757-AA

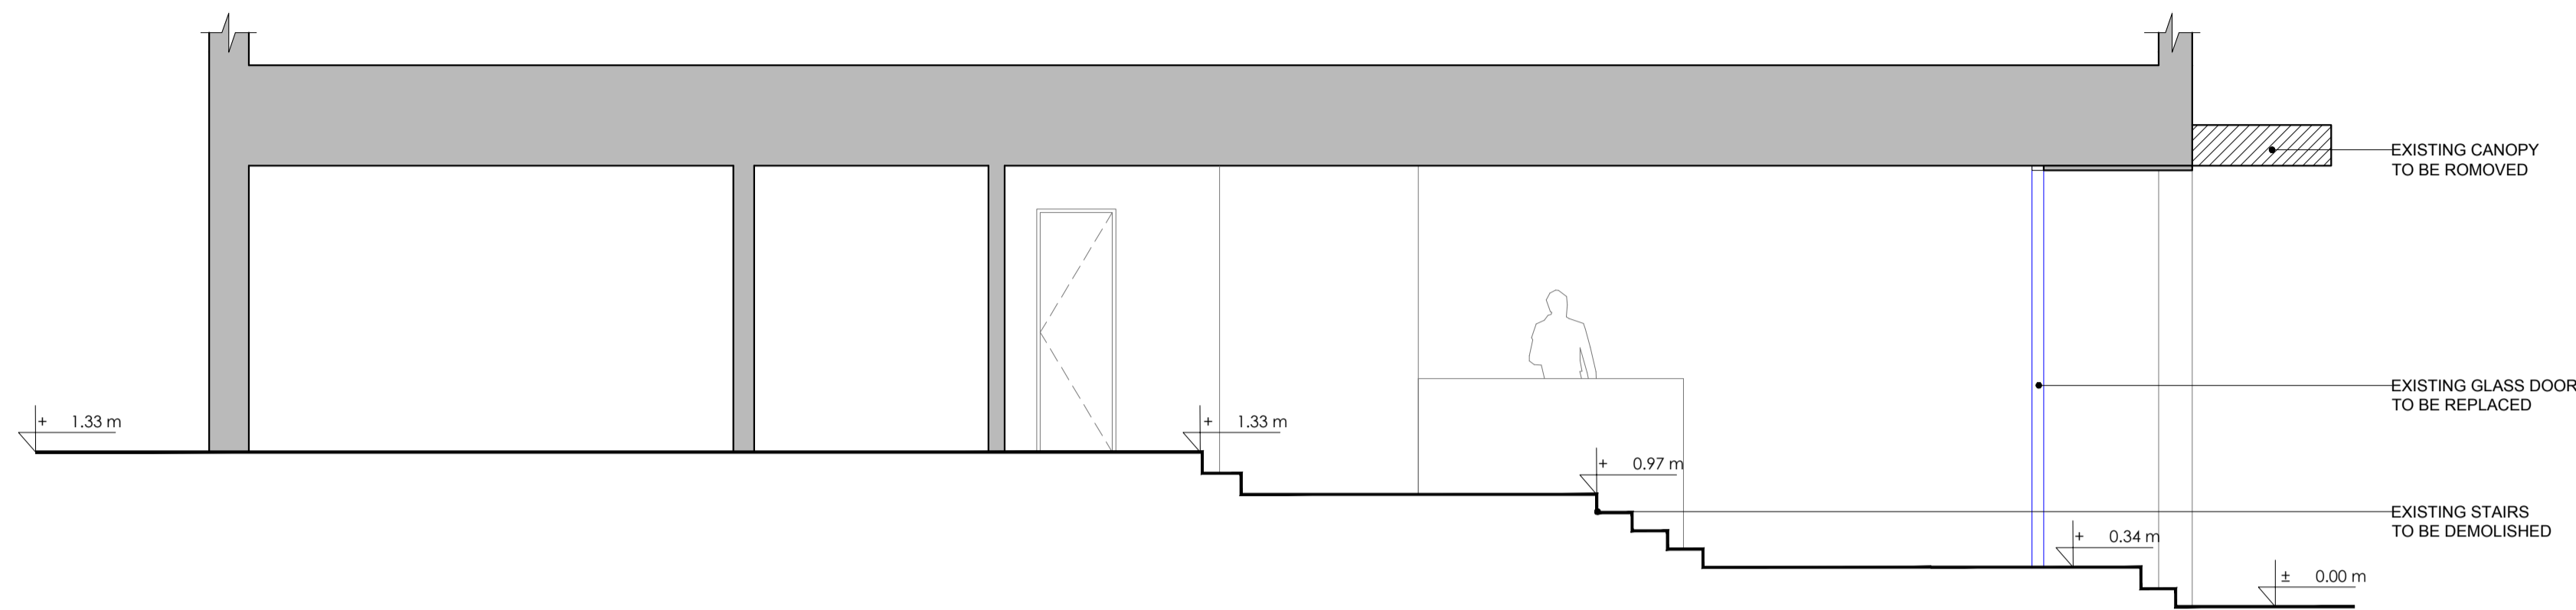

EXISTING SECTION A-A
SCALE:1:50

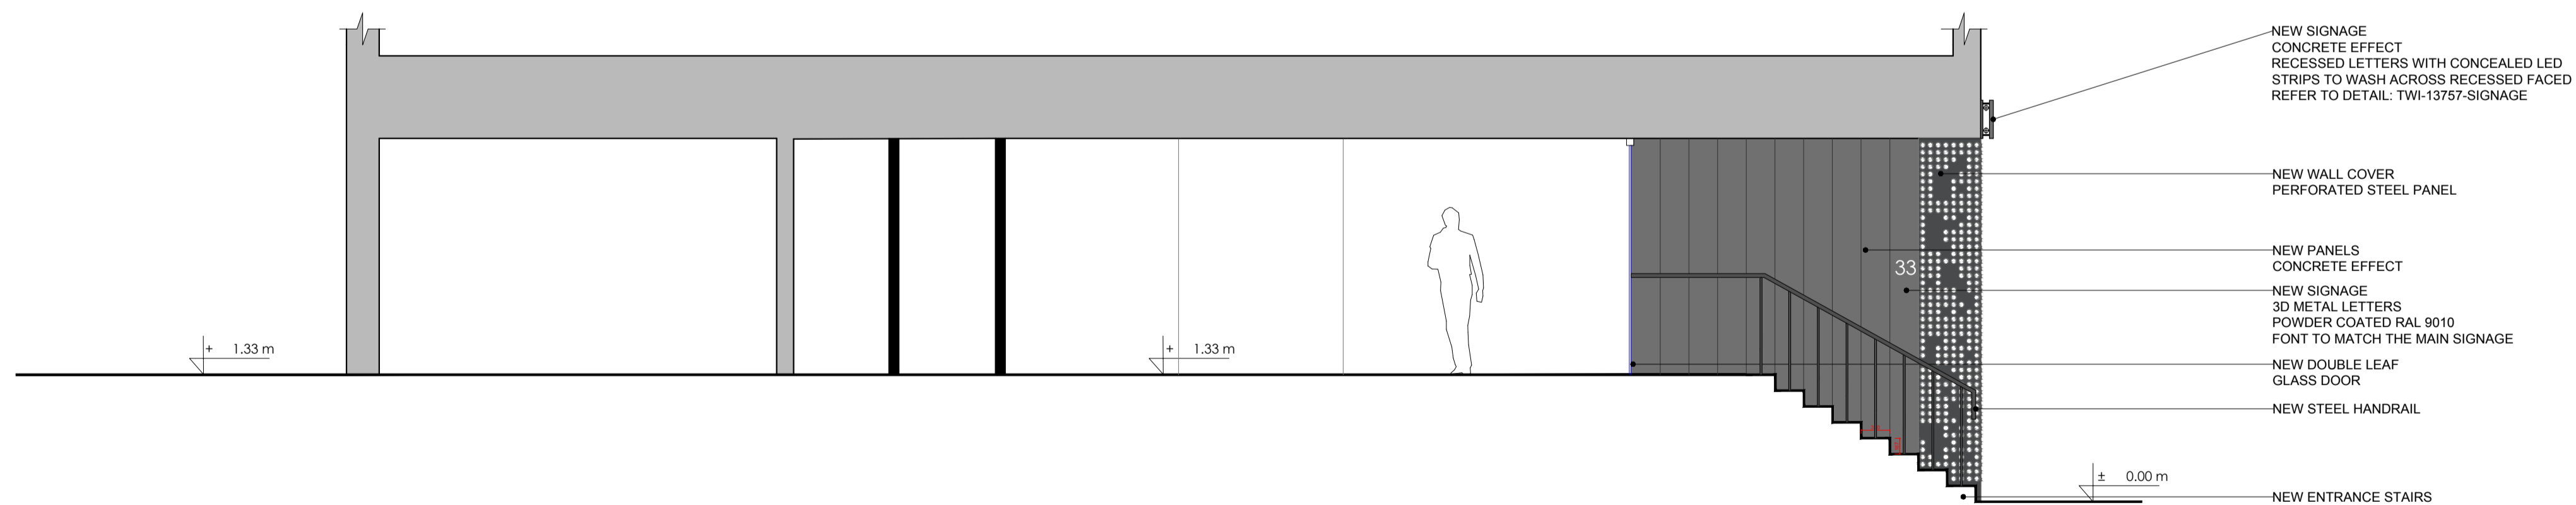

PROPOSED SECTION A-A
SCALE:1:50

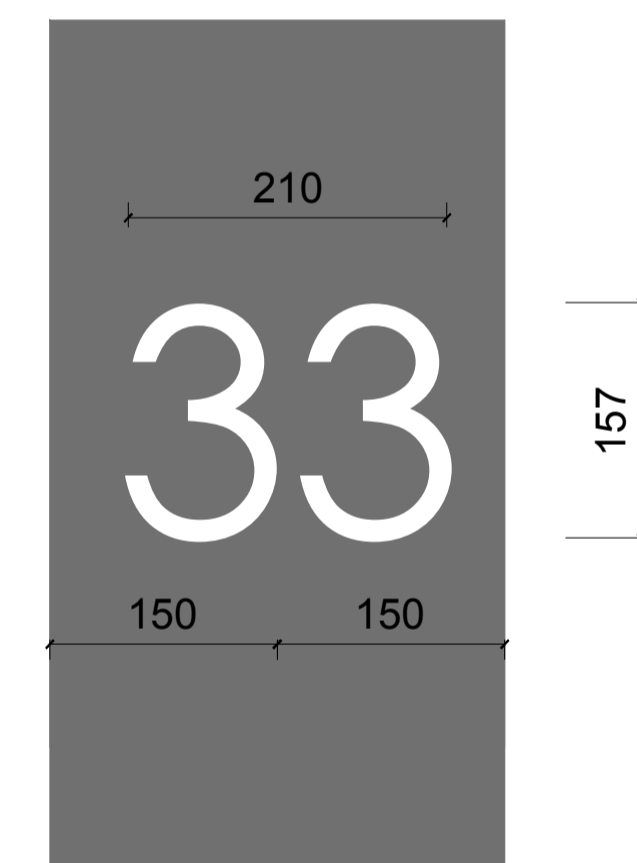

SIGNAGE DETAIL
SCALE 1:5

SECTION KEY	
	DEMOLITION
	NEW PARTITION
	EXISTING WALL
	GLASS WALL