


EXISTING SECTION B-B
SCALE:1:50

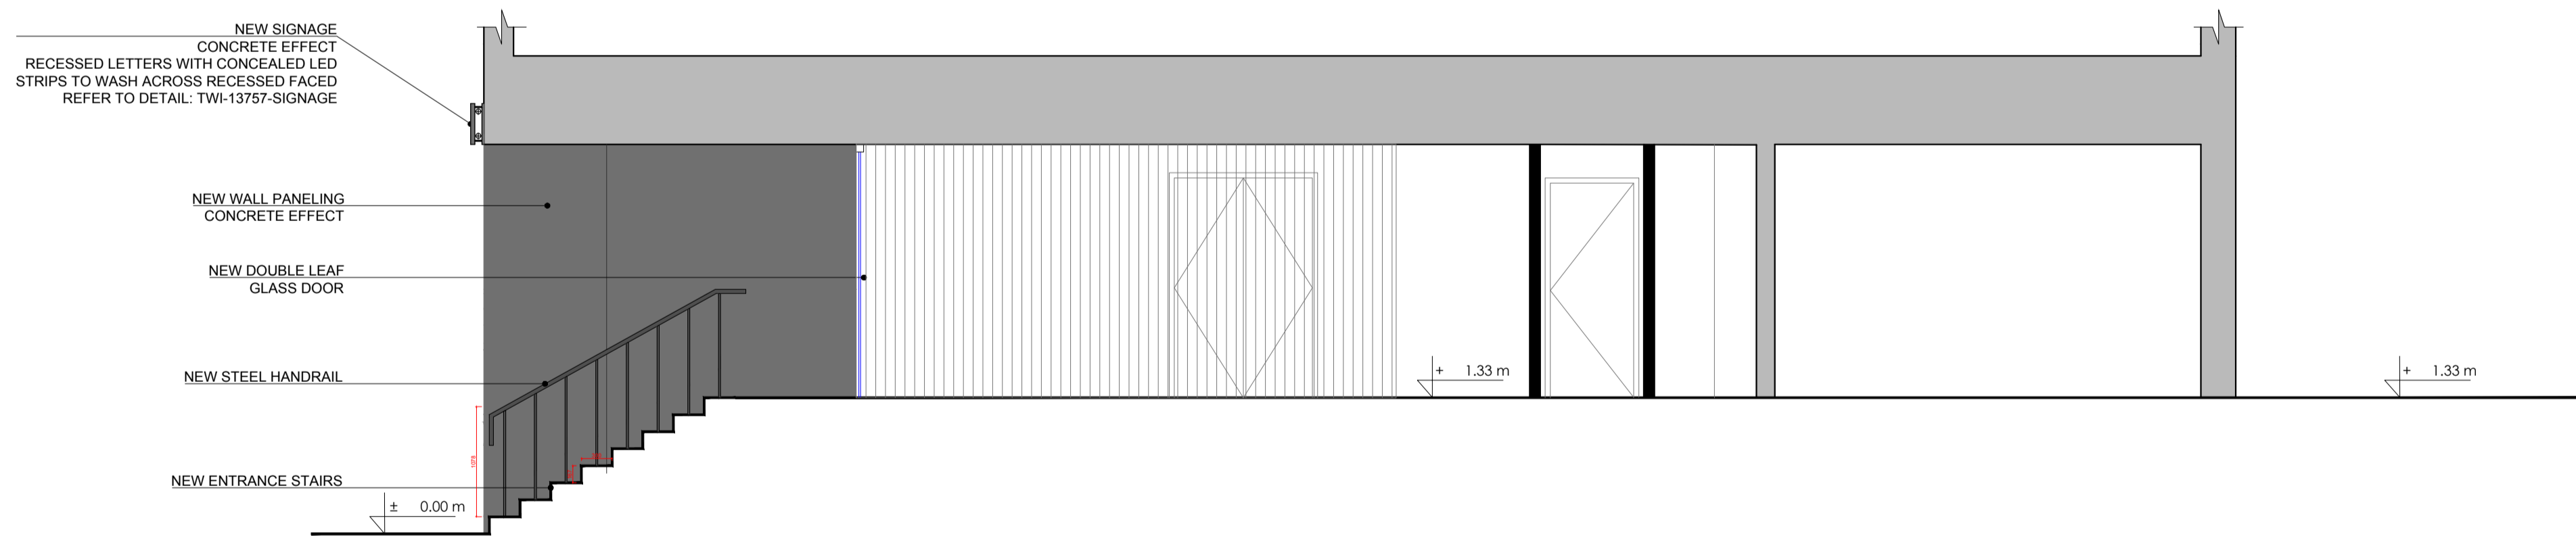

PROPOSED SECTION B-B
SCALE:1:50

SECTION KEY	
	DEMOLITION
	NEW PARTITION
	EXISTING WALL
	GLASS WALL

Copyright of this drawing belongs to & is vested in **THIRDWAY INTERIORS** and may not be reproduced or without written consent by **THIRDWAY INTERIORS**. Any persons, firm or company unlawfully reproducing or distributing this drawing or in any way infringing the copyright therein will be prosecuted.

This document is the property of **THIRDWAY INTERIORS**. Copyright is reserved by them, and the drawing is issued on the condition that it is not copied, reproduced or retained by, nor disclosed to any unauthorised person, either wholly or in part, without the consent in writing from **THIRDWAY INTERIORS**.

Note

ALL DIMENSIONS MUST BE CHECKED ON SITE. DO NOT SCALE FROM THIS DRAWING. THIS DRAWING IS FOR DISCUSSION PURPOSES ONLY AND IS SUBJECT TO FIRE OFFICER AND BUILDING REGULATION APPROVALS BEING OBTAINED.

Drawing Approval

Client Signature	
Printed Name	
ThirdWay Signature	
Date	
Specification Ref	

Status

- Preliminary/Info.
- Planning
- Contract
- Construction
- Approval/Comment
- As-Built
- Building Control

Revision Detail

Rev	Detail	By	Date
A	DRAWN	MS	29.11.16
B	STAIRS AND HANDRAIL AMENDED	MS	05.01.17

PLANNING DRAWING

Client

COLUMBIA THREDA NEEDLE

Project Title

FARRINGDON POINT
29-35 FARRINGDON ROAD
LONDON
EX1M 3JF

Drawing Title

SECTION B-B
EXISTING AND PROPOSED
PLANNING APPLICATION

Date: 29.11.16 Drawn By: MS

Scale: 1:50@A1 Rev: B

Drawing No: 13757-BB