
Notes

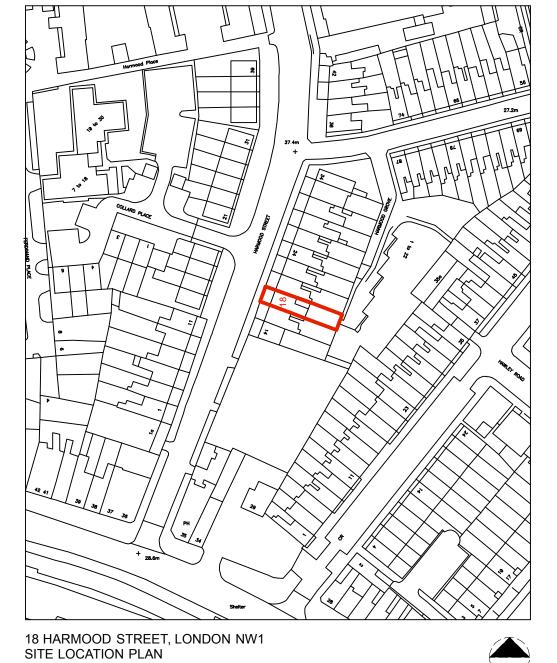

SCALE 1:1250@A3

PLANNING

Project

068_18 Harmood Street

Client

Rebecca Elderfield

Drawing Title
Existing Site Location Plan

Scale

1:1250@A3 15.10.2016

Date Created

Drawing Number TRS068_EX_000

TRSTUDIO ARCHITECTURE + INTERIORS

T R Studio 2Northdown Street Kings Cross London N1 9BG

+44 2037 718 454 office@trstudio.co.uk www.trstudio.co.uk