



**01** PRINCIPAL EXTERNAL ENTRANCE DOOR  
PLAN SCALE, 1:10

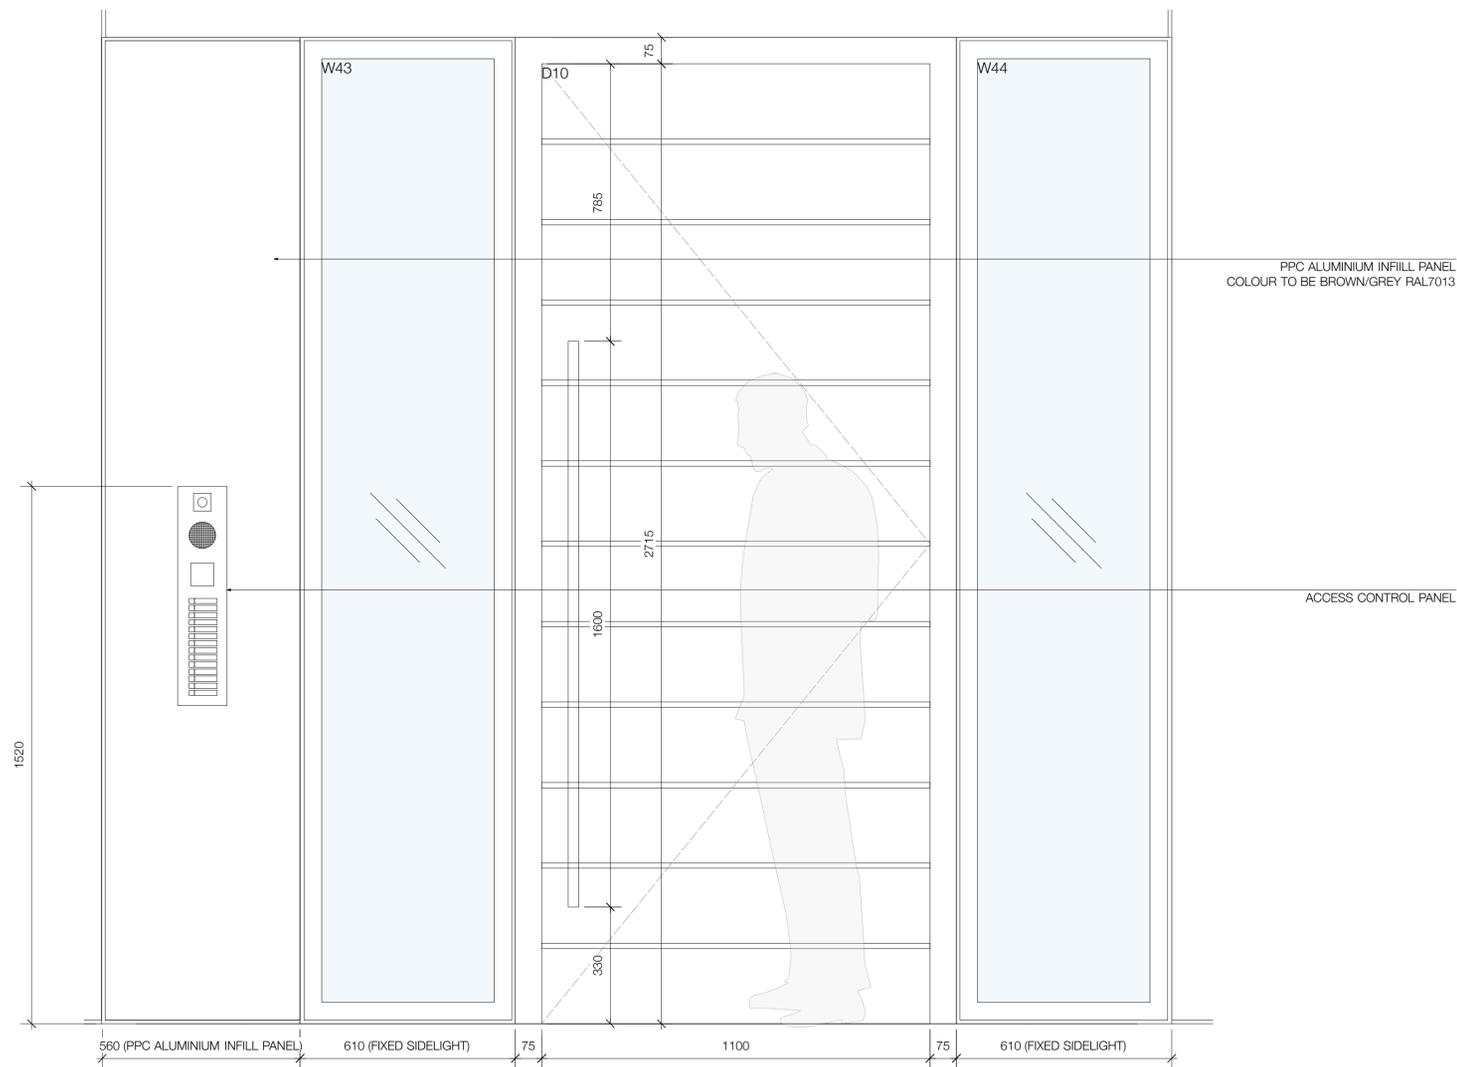

**02** PRINCIPAL EXTERNAL ENTRANCE DOOR  
ELEVATION SCALE, 1:10

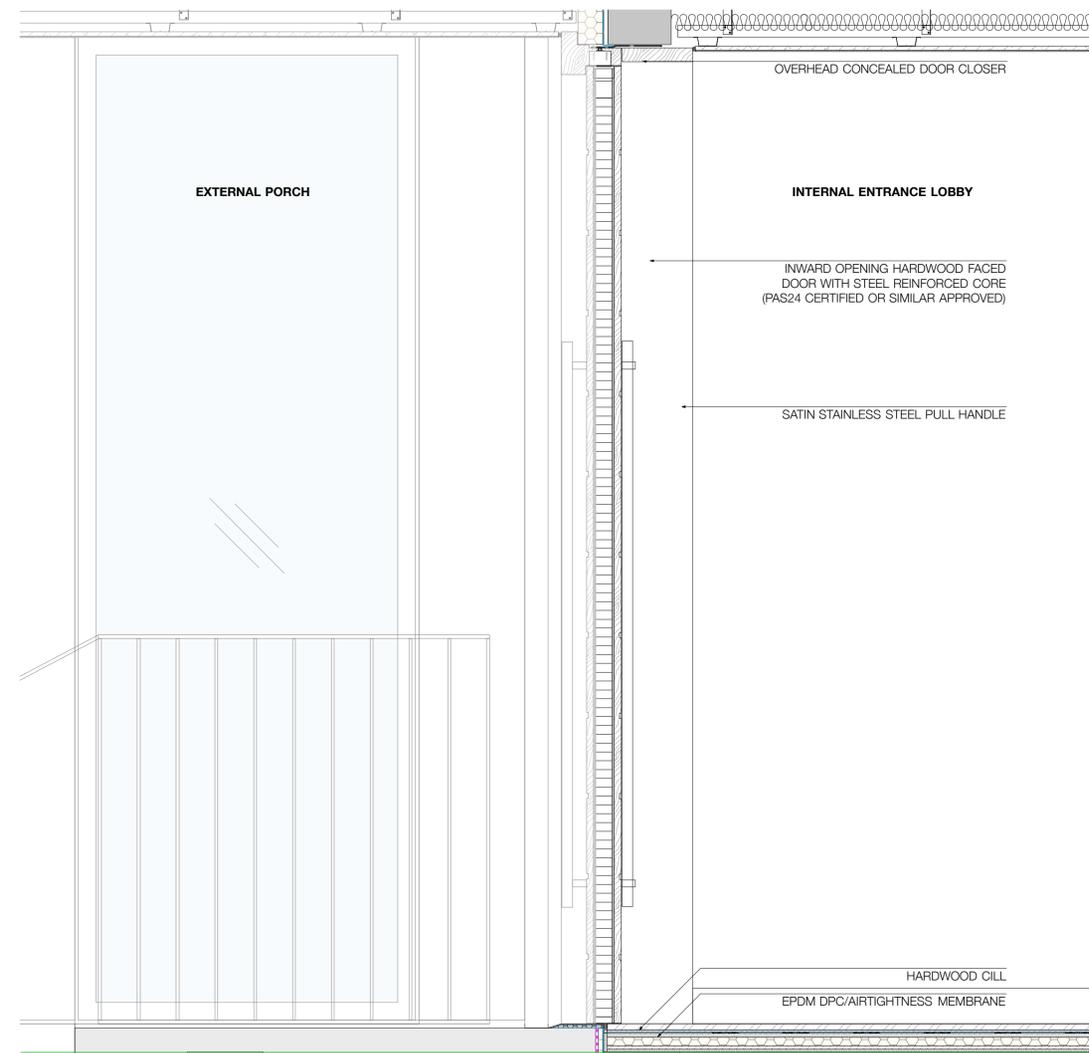

**03** PRINCIPAL EXTERNAL ENTRANCE DOOR  
SECTION SCALE, 1:10

- © John Pardey Architects
- Do not Scale. Used figured dimensions only.
  - All dimensions to be checked on site.
  - All drawings to be read in conjunction with engineer's drawings. Any discrepancies between consultants drawings to be reported to the Architect before any work commences.
  - The Contractor's attention is drawn to the Health & Safety matters identified in the Health & Safety plan and on drawings as being potentially hazardous.
  - These items should not be considered as a full and final list.
  - The Work Package Contractor's normal Health & Safety obligations still apply when undertaking constructional operations both on and off site.



rev	date	initials	description
PP01	20.01.17	GL	Discharge of planning condition

Drawing:  
EXTERNAL ENTRANCE DOOR -  
PRINCIPAL  
project:

**LANCASTER GROVE**

drawing no: 1409/8300 status code/ revision: PP01

status:  
TENDER

scale @ A1: 1:10 date: JAN 2017



John Pardey Architects  
Beck Farm Studio, St Leonard's Road  
East End, Hampshire, SO41 5SR  
+44 (0) 1590 626465  
www.johnpardeyarchitects.com