


**01** EXTERNAL ENTRANCE DOOR - LEVEL ACCESS PLAN SCALE, 1:10

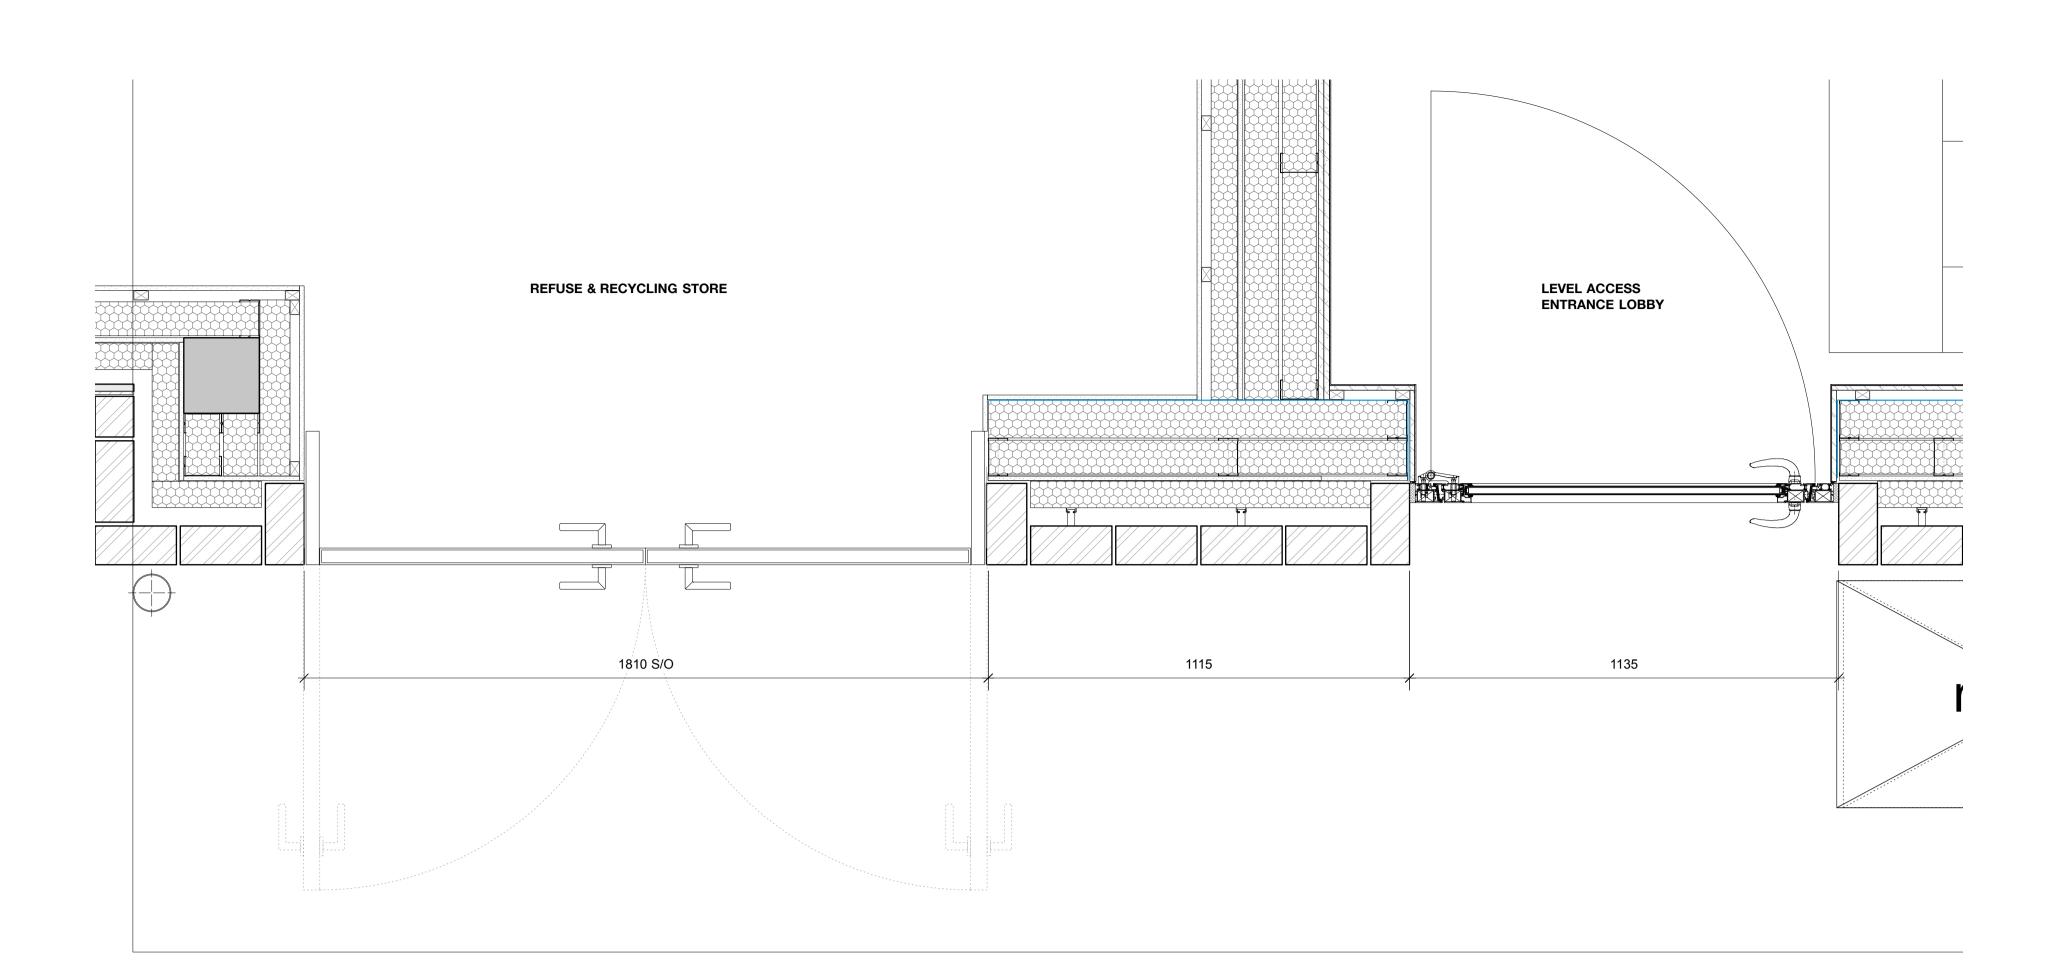

JAN 2017

Beck Farm Studio, St Leonard's Road East End, Hampshire, S041 5SR +44 (0) 1590 626465 www.johnpardeyarchitects.com

drawing no: status code/ revision: 1409/8301 PP01 status: TENDER scale @ A1:

PP01 30.01.17 GL Discharge of planning condition

EXTERNAL ENTRANCE DOOR -LEVEL ACCESS LOBBY

rev date initials description

LANCASTER GROVE

© john pardey architects

john pardey architects
Do not Scale. Used figured dimensions only.
All dimensions to be checked on site.
All drawings to be read in conjunction with engineer's drawings. Any discrepancies between consultants drawings to be reported to the Architectbefore any work commences.
The Contractor's attention is drawn to the Health & Safety matters identified in the Health & Safety plan and on drawings as being potentially hazardous.
These items should not be considered as a full and final list.
The Work Package Contractor's normal Health & Safety obligations still apply when undertaking constructional operations both on and off site.