



02 GARDEN LOBBY ACCESS DOOR
PLAN, SCALE 1:10

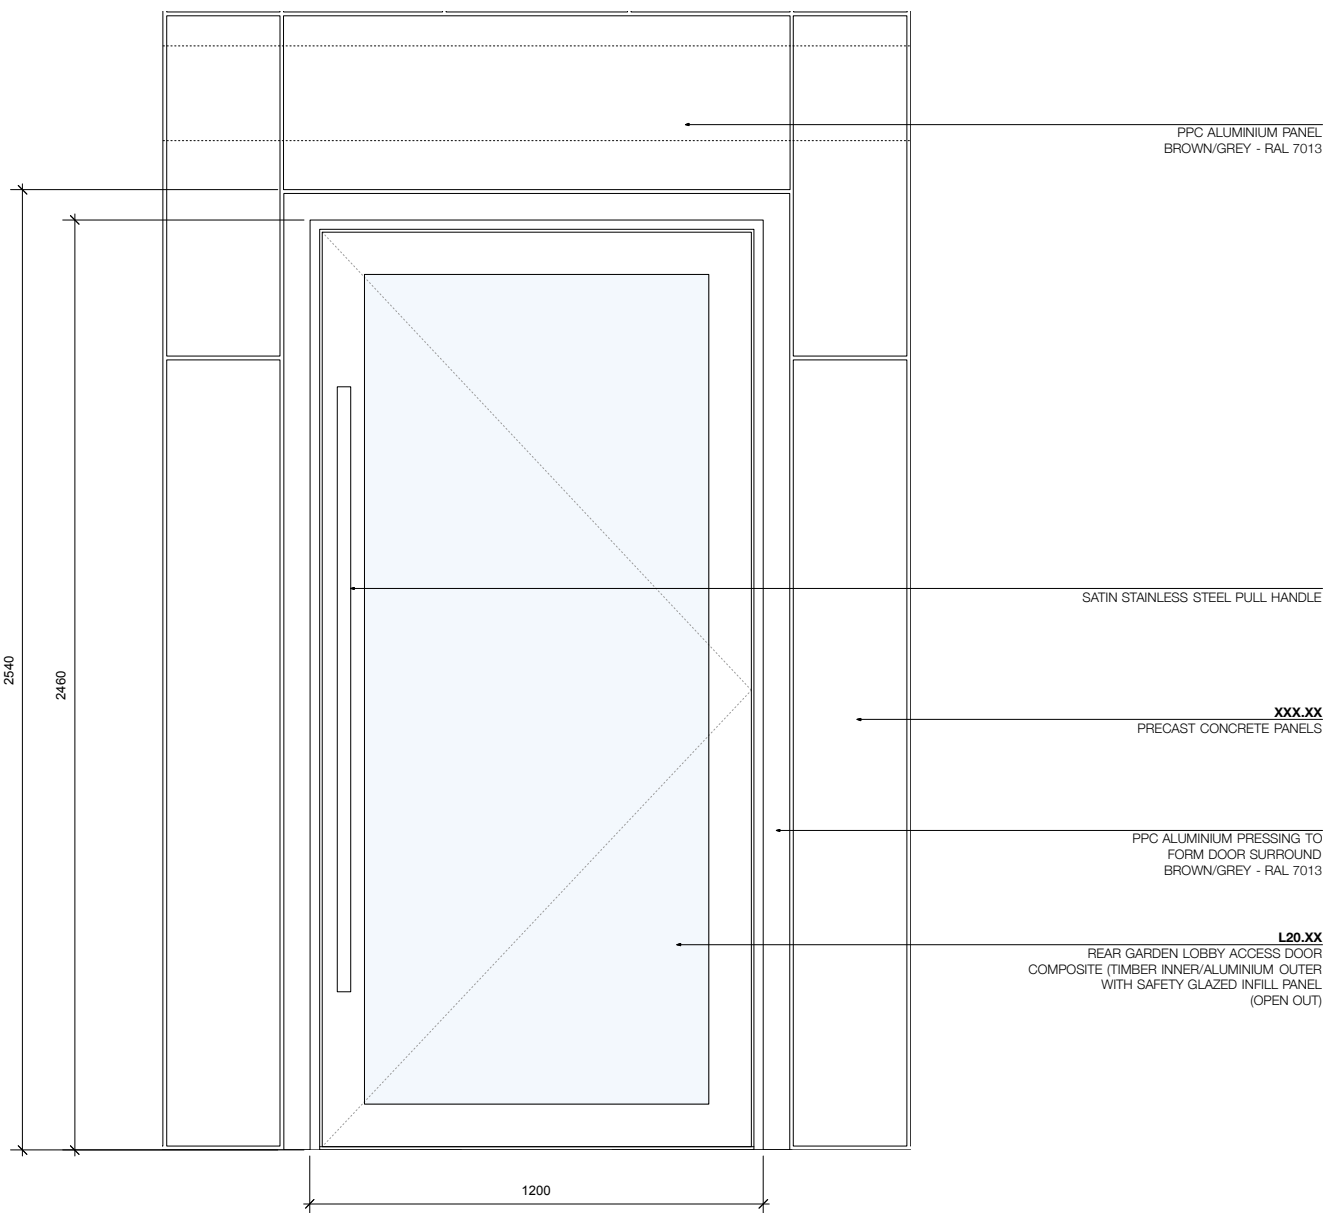

02 GARDEN LOBBY ACCESS DOOR
ELEVATION, SCALE 1:10

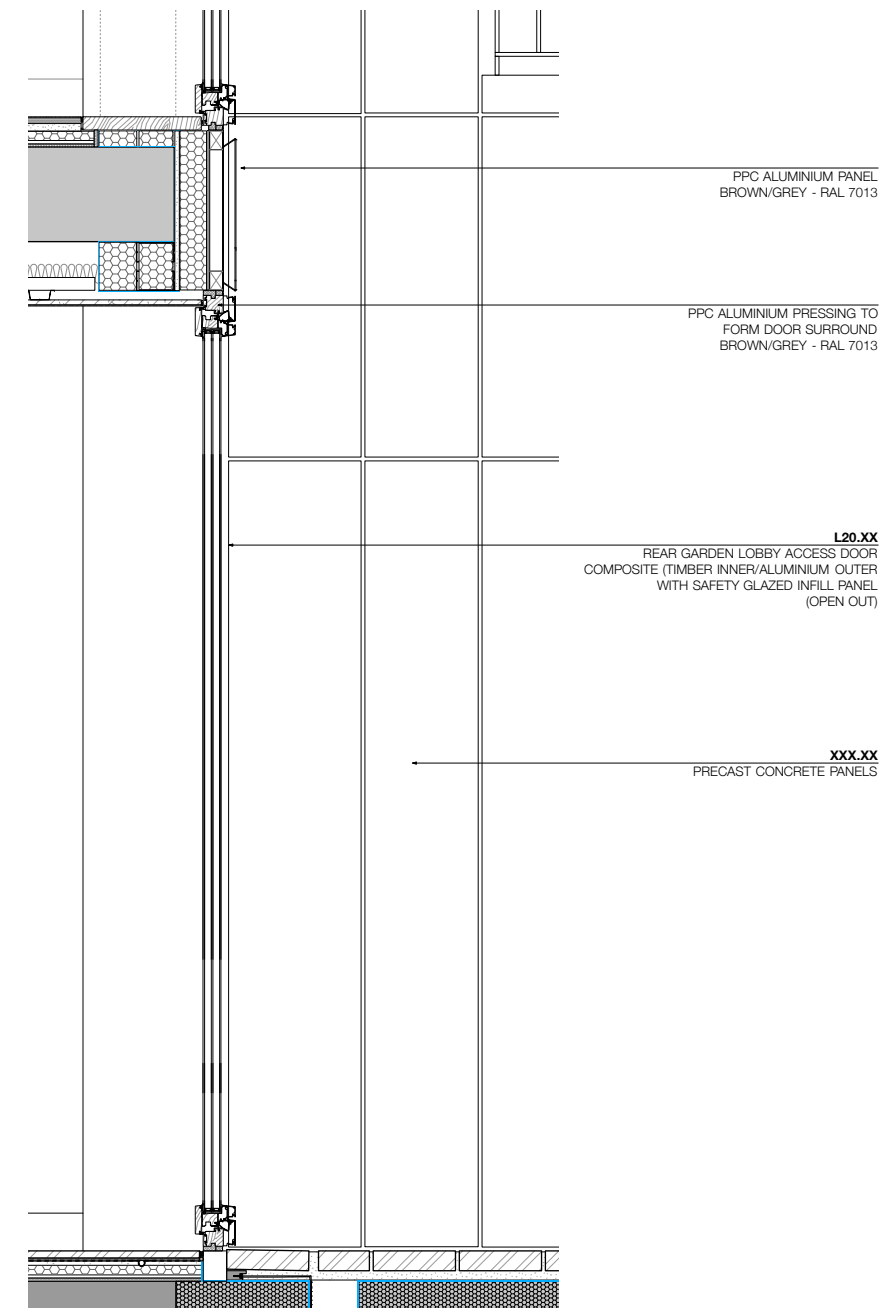

03 GARDEN LOBBY ACCESS DOOR
SECTION, SCALE 1:10

- © John Parley Architects
- Do not Scale. Used figured dimensions only.
 - All dimensions to be checked on site.
 - All drawings to be read in conjunction with engineer's drawings. Any discrepancies between consultants drawings to be reported to the Architect before any work commences.
 - The Contractor's attention is drawn to the Health & Safety matters identified in the Health & Safety plan and on drawings as being potentially hazardous.
 - These items should not be considered as a full and final list.
 - The Work Package Contractor's normal Health & Safety obligations still apply when undertaking constructional operations both on and off site.



rev	date	initials	description
PP01	30.01.17	GL	Discharge of planning condition

drawing:
EXTERNAL ENTRANCE DOOR - GARDEN ACCESS DOOR
project:
LANCASTER GROVE
drawing no:
1409/8302 status code/ revision:
PP01
status:
TENDER
scale @ A1:
1:10 date:
JAN 2017

