


7/14/10-D:01 Rev. A
\\server\data\proj\GL18085\London\18000_2d\GL18085 - Maitland Park, Camden\GL18085 - DR002.dwg

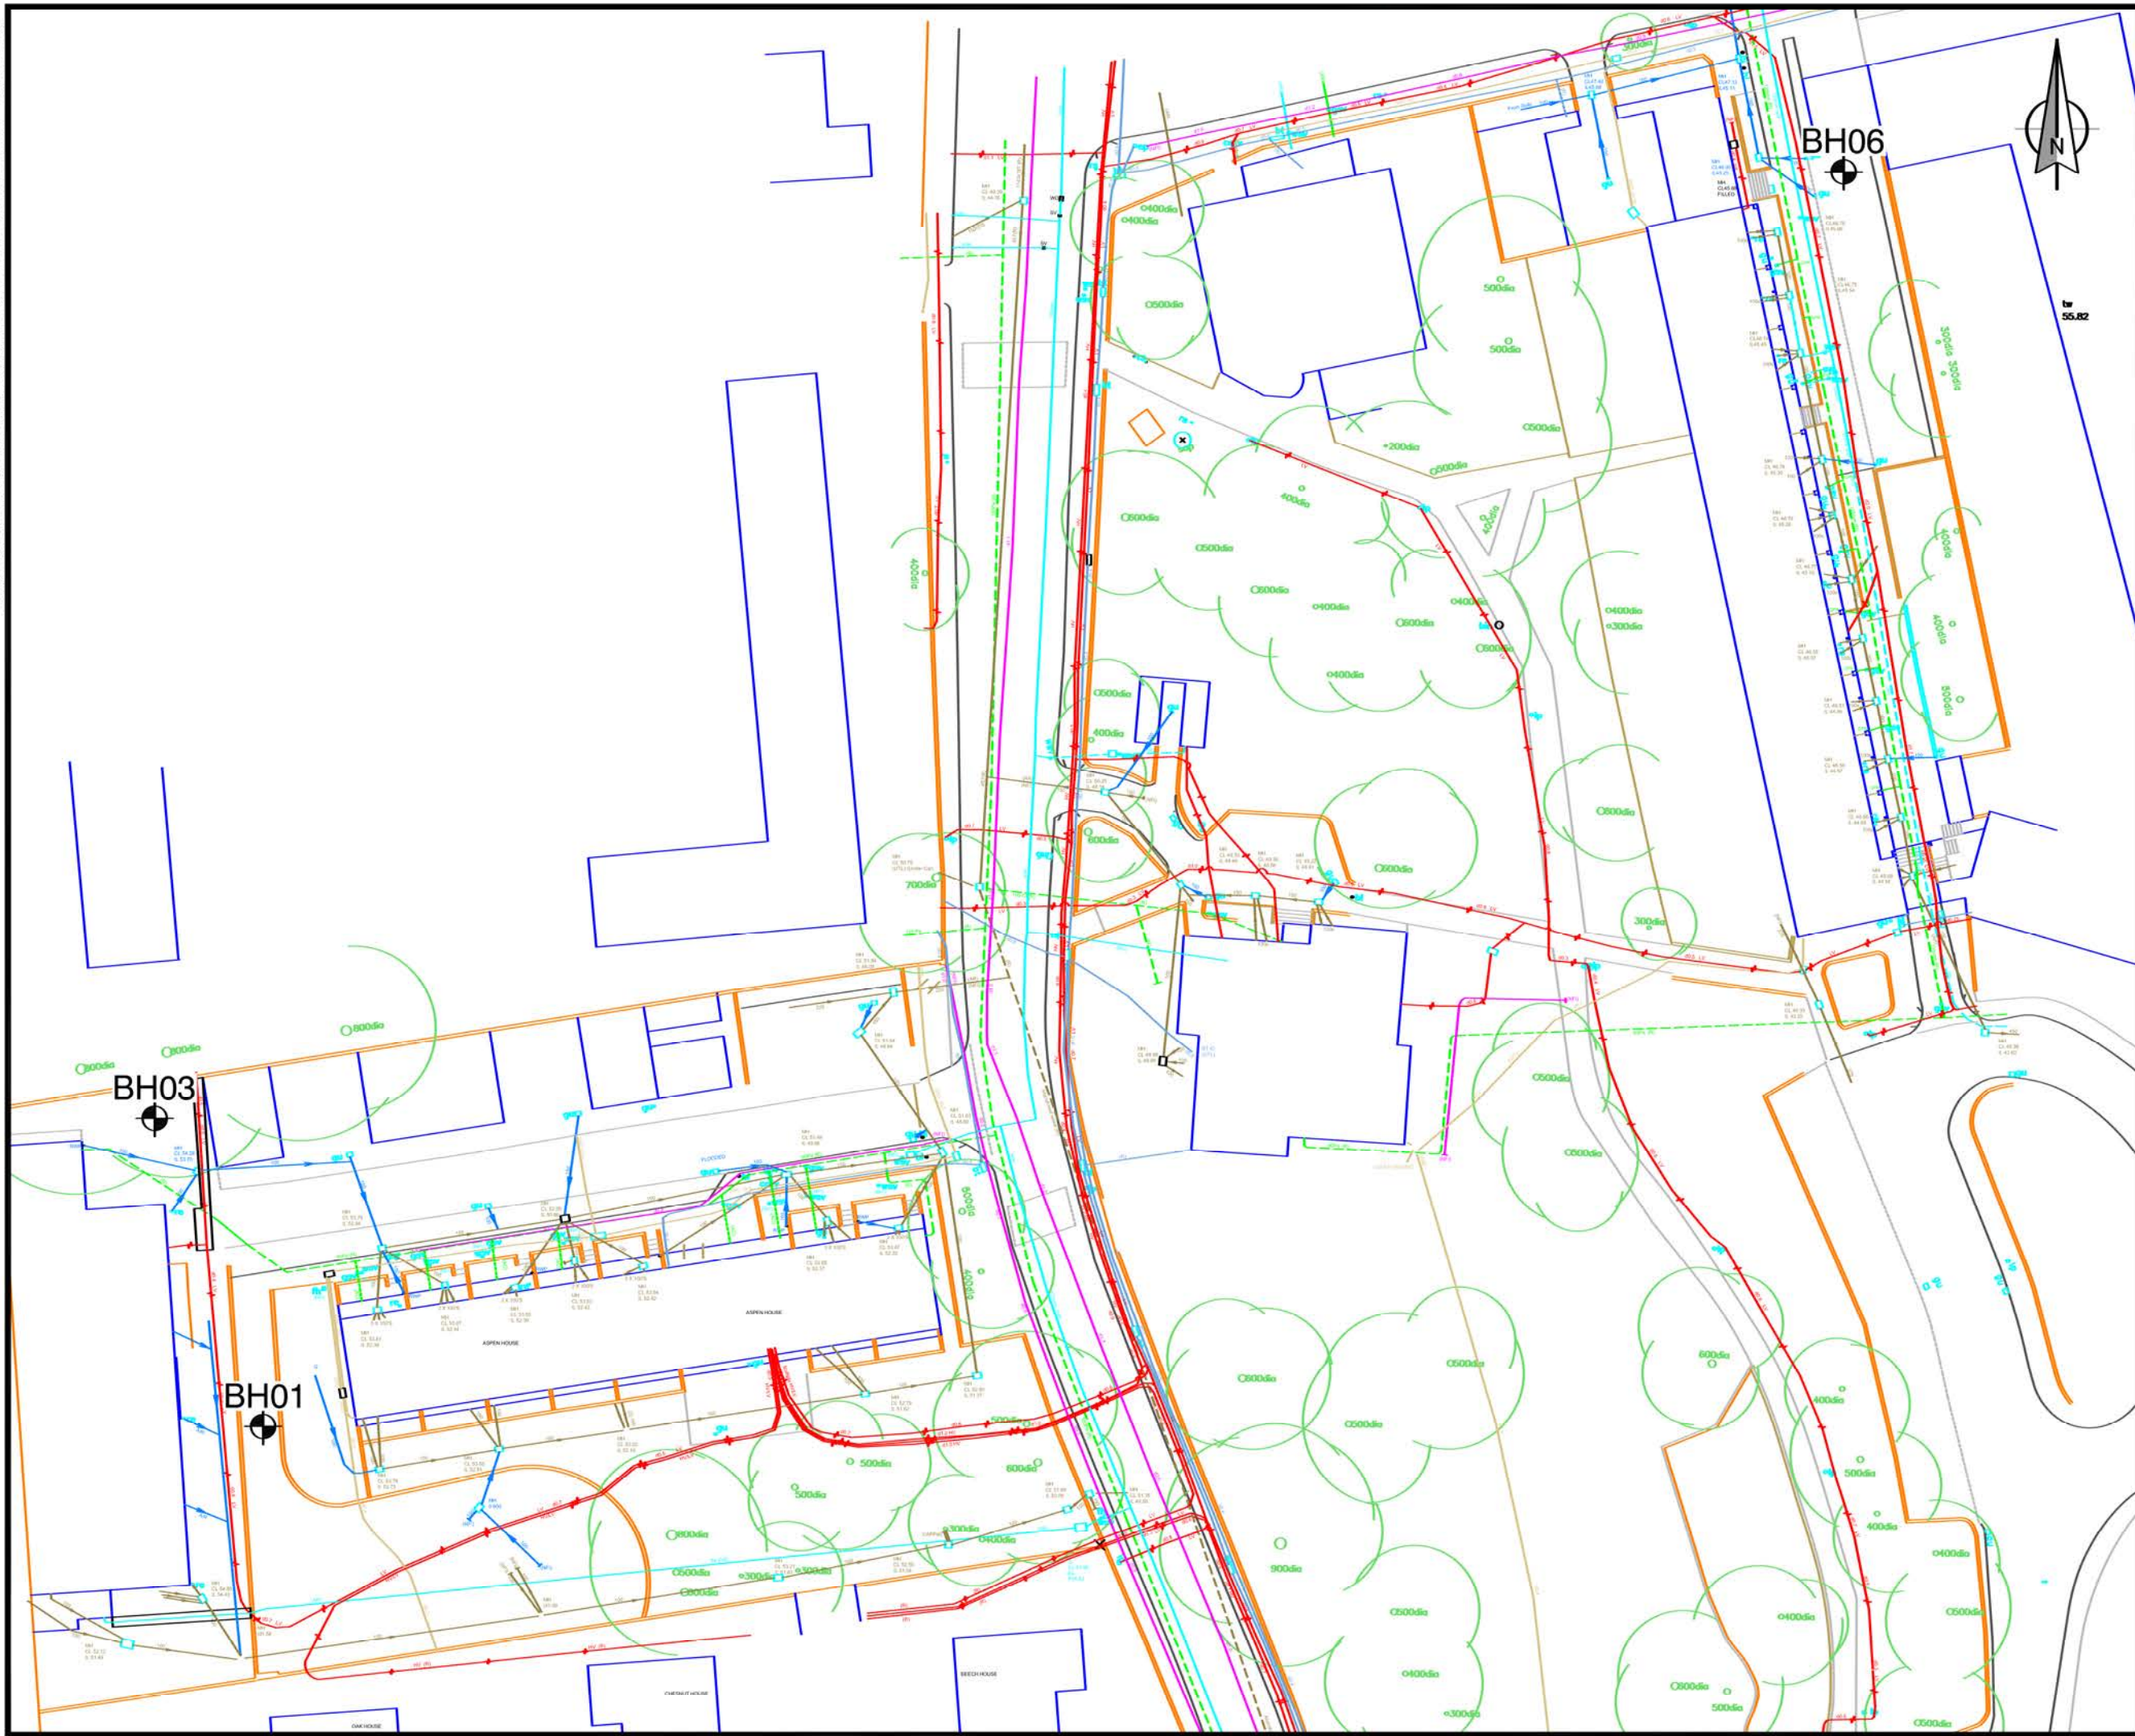

Key :

BH1 Cable Percussive Borehole

Client : EC Harris LLP
 Project : Maitland Park
 Job No : GL18085 Date : May 2014
 Drawing Title : Fieldwork Location Plan

Drawing No : GL18085 - DR002
 Scale : 1 : 500 @ A3
 Drawn by : YN Checked by : GP
 Eastings : 527920 Northings : 184940

Revision history

Rev	Date	Revision Data

harrisongroup
 ENVIRONMENTAL
 Norwich www.harrisongroupuk.com London
 01603 613111 020 7537 9233
 info@harrisongroupuk.com

ISO9001
UKAS
 0026
 Certificate Number 5933
 ISO 9001, ISO 14001
 4031

Reproduced by permission of Ordnance Survey on behalf of The Controller of Her Majesty's Stationery Office © Crown Copyright Harrison Group Environmental Ltd., Kimberley Street, Norwich, NR2 2RU. AL100021199
 THIS DRAWING IS THE PROPERTY OF HARRISON GROUP LIMITED AND NO REPRODUCTION MAY BE MADE IN WHOLE OR IN PART WITHOUT PERMISSION