


Change of use to flat (1406) at
253 Royal College St NW1 9LU
for Mr & Mrs P Andreou

BETHAM ASSOCIATES ARCHITECTS
105-111 Euston Street, London NW1 2EW
Telephone and facsimile 020 7387 0451

To be read with
drawing no. 1406/29

Elevation

Plan

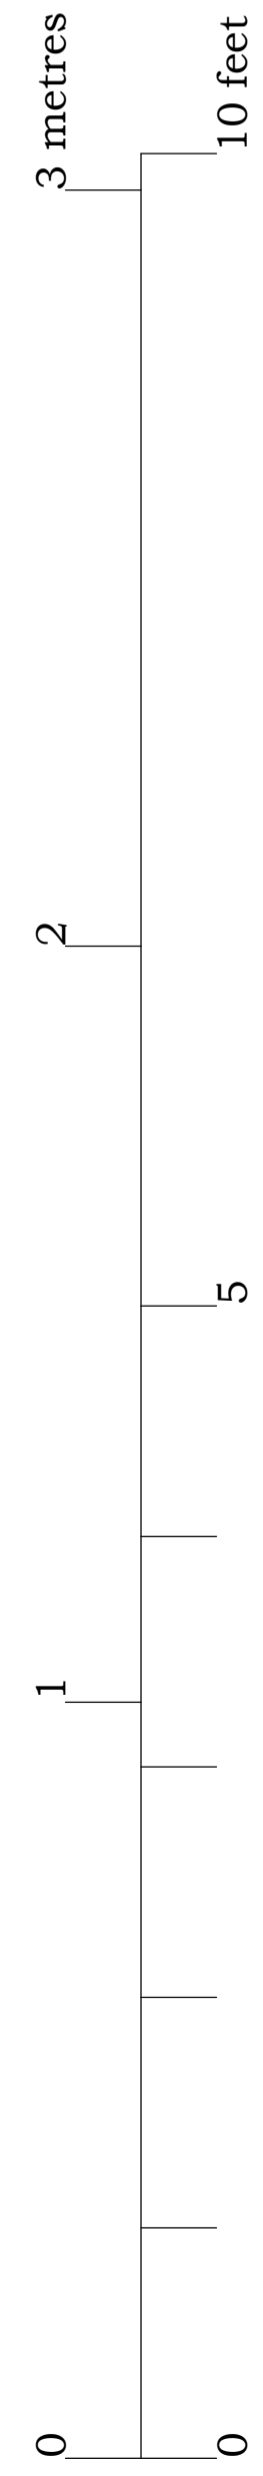

Scale @A1 1:10

Shopfront: proposed

Drawing No 1406/39/