
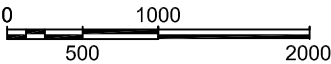


1 —

2 —

3 —

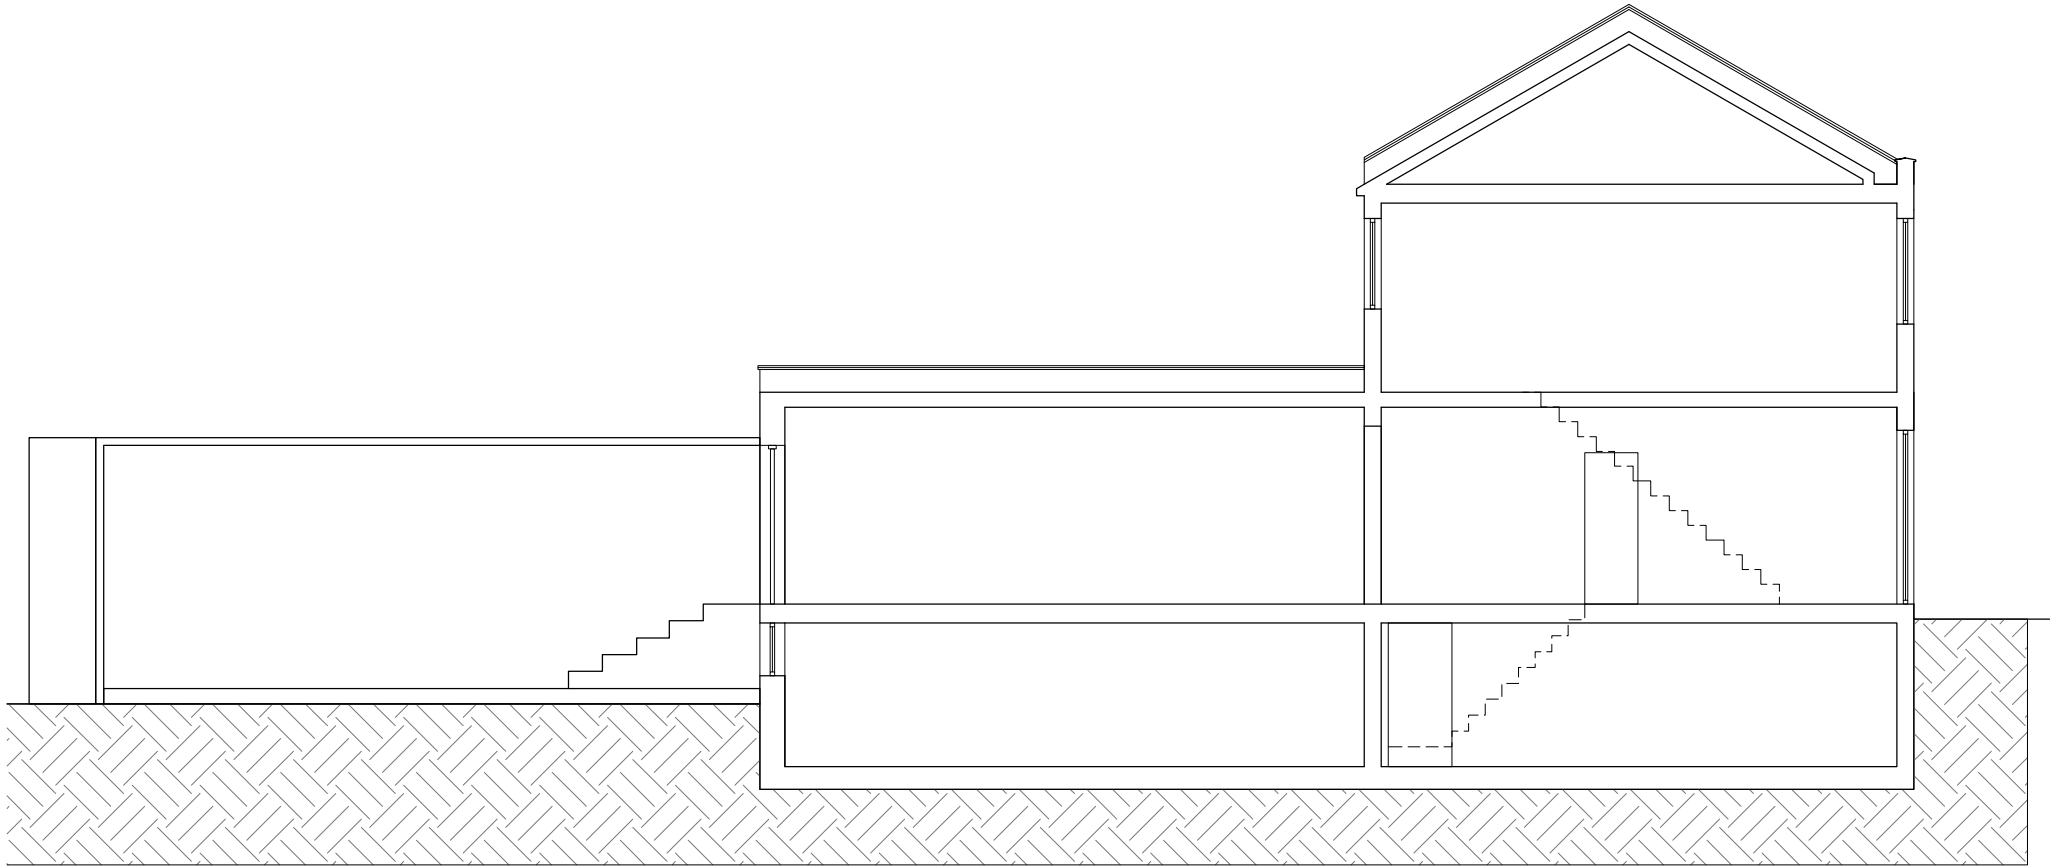



3A EXISTING SECTION A-A

SCALE 1:50

4 —

5 —

6 —

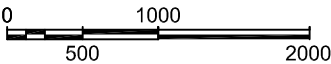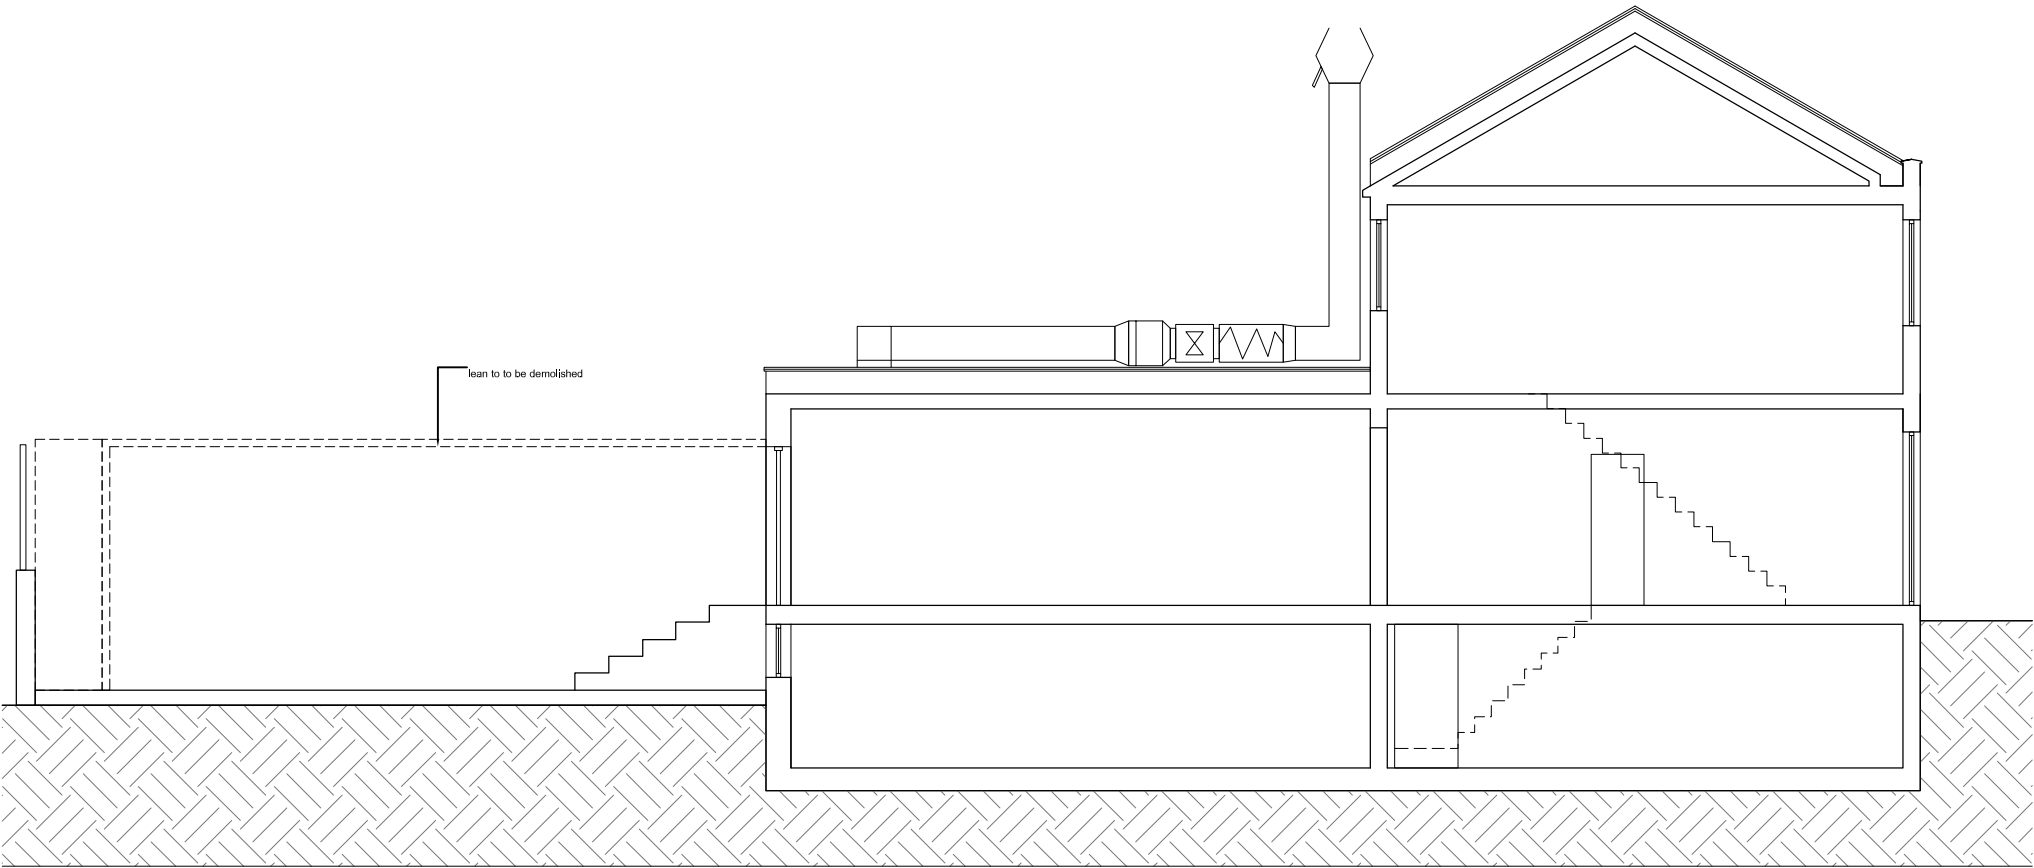

7A PROPOSED SECTION A-A

SCALE 1:50

7 —

KOUPPARIS ASSOCIATES 0207 2676909/6874	Client Muzahid Miah	Drawing Title Existing and Proposed Section A-A	Project Number 16/0183	Drawing Number	
	Project Title Shop Unit 121 Kentish Town Road, London NW1 8PB		Scale 1:50 (A3)	Sheet No. 16-183-10	Rev. -
			Date 06/12/12		
			Revised		
			Status -		
	Rev Date	Description	Rev By	Ckd By	