

1 -

2 -


3 -

4 -

5 -

6 -

7 -

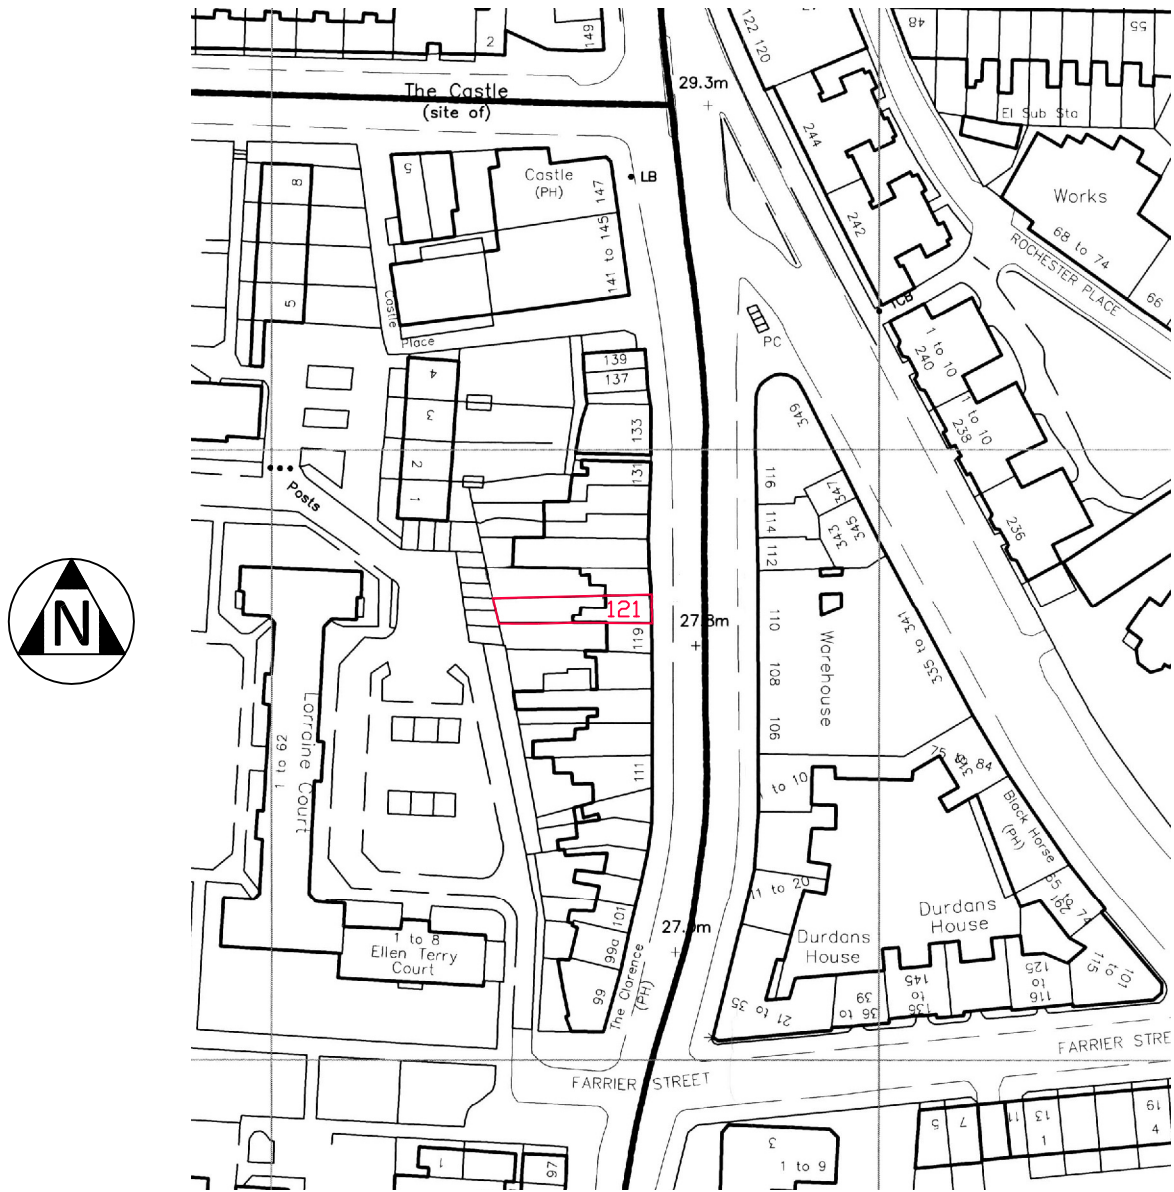

### 5A SITE LOCATION PLAN

SCALE 1:1250



<p>KOUPPARIS ASSOCIATES 0207 2676909/6874</p>	<p>Client <b>Muzahid Miah</b></p>	<p>Drawing Title <b>Site Location Plan 121 Kentish Town Road</b></p>	<p>Project Number <b>16/0183</b></p>	<p>Drawing Number <b>16-183-20</b></p>
	<p>Project Title <b>Shop Unit 121 Kentish Town Road, London NW1 8PB</b></p>		<p>Scale <b>1:1250 (A3)</b></p>	<p>Date <b>30/12/16</b></p>
		<p>Rev Date   Description   Rev By   Ckd By</p>	<p>Status</p>	