


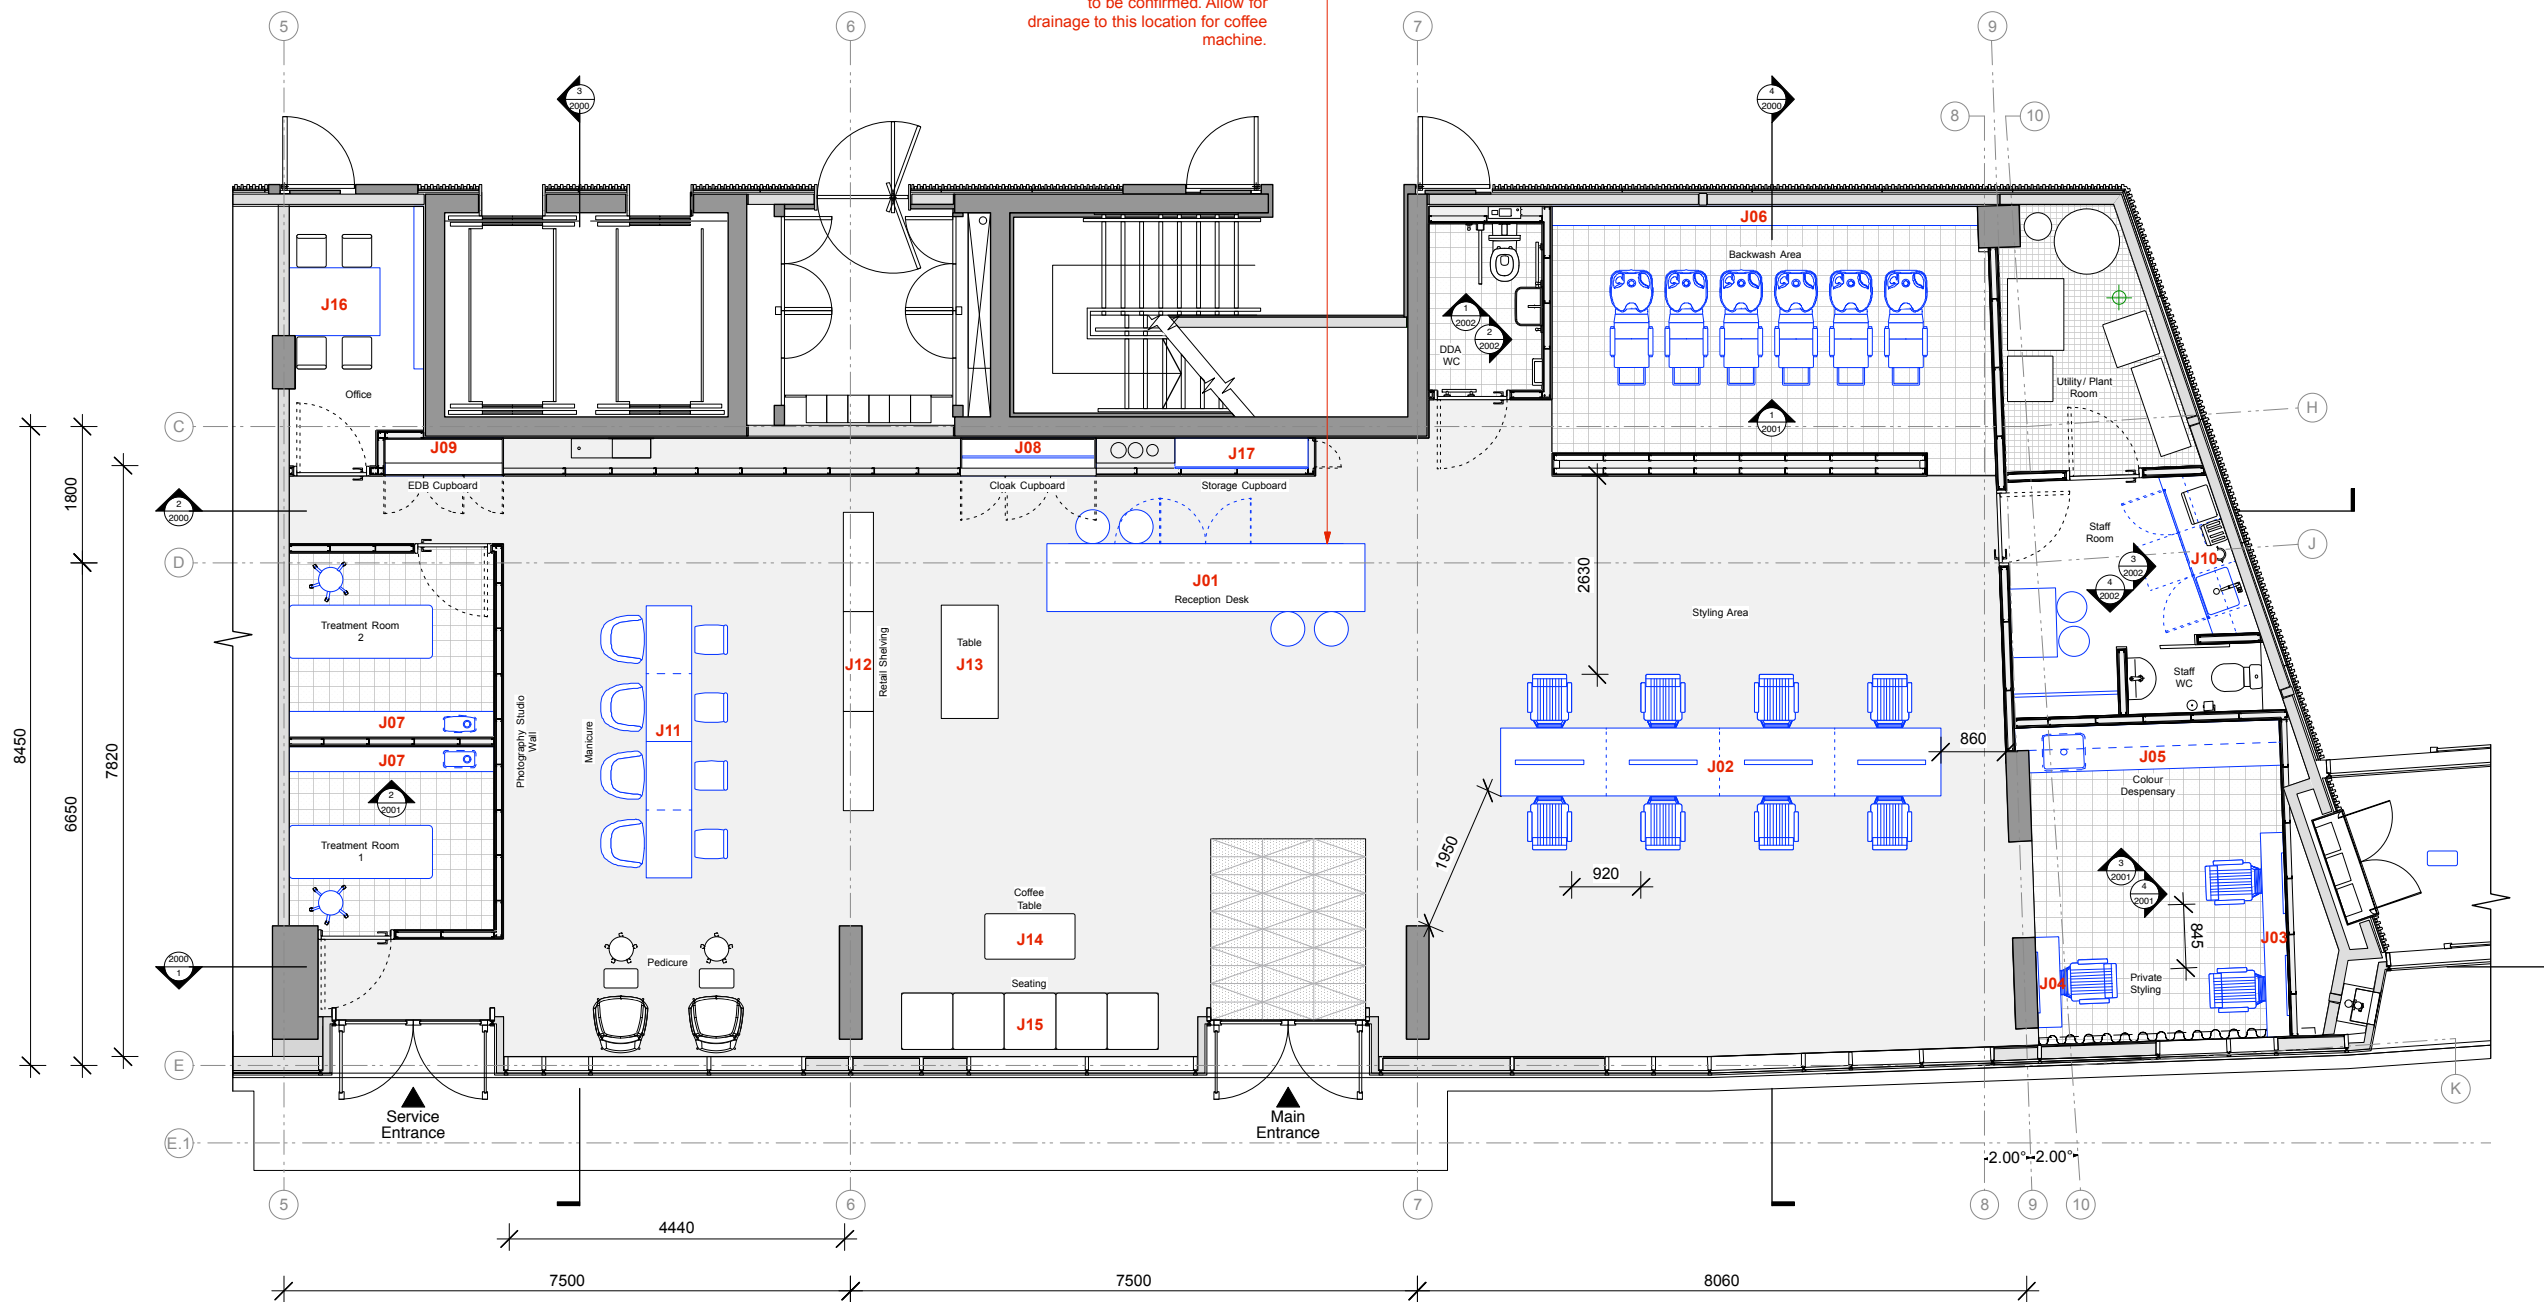
Notes

 Floor gully

 Furniture drawn in blue on plan indicates furniture locations from day one

Refer to 0825-8100 Joinery Schedule for joinery items labelled in Red.

NOTE: Exact power requirement to be confirmed. Allow for drainage to this location for coffee machine.



1 Proposed GA Plan
Scale: 1:100

Revision	Date	Description
/	01/07/2016	Issued to LL for Concept
/	31/08/2016	Issued to E+M Technica
/	01/09/2016	Interim DD Submission
A	30/09/2016	Update to plan arrangement
A	03/10/2016	Plan Issued to Design Team
B	07/10/2016	Update to BoH arrangement
C	16/11/2016	Issued for Tender

© Universal Design Studio

Do not scale from this drawing. All dimensions to be checked on site. Universal Design Studio to be notified of any discrepancies between the drawing and site conditions.

To be read in conjunction with all relevant specifications, schedules and drawings.

Project
Radio Hair Salon

Drawing Title
Design Intent
Fixture Layout Plan - Day One

Date	Status	Drawn	Checked
16/11/2016	Tender	ED	RM
Project number	Drawing number	Revision	
0825	1200	C	

Universal Design Studio

37-42 Charlotte Road
London EC2A 3PG
+ 44 (0)20 7033 3881
info@universaldesignstudio.com