


EXISTING SITE LOCATION PLAN
SCALE 1:1250



DRAWING	NOTES
EXISTING SITE LOCATION AND PROPOSED BLOCK	
STATUS	
PLANNING	

DRAWN BY	CHECKED BY	SCALE	DATE
ZK		1/100 @ A4	31.01.2017
DRAWING NUMBER			REVISION
1705.PL.01			

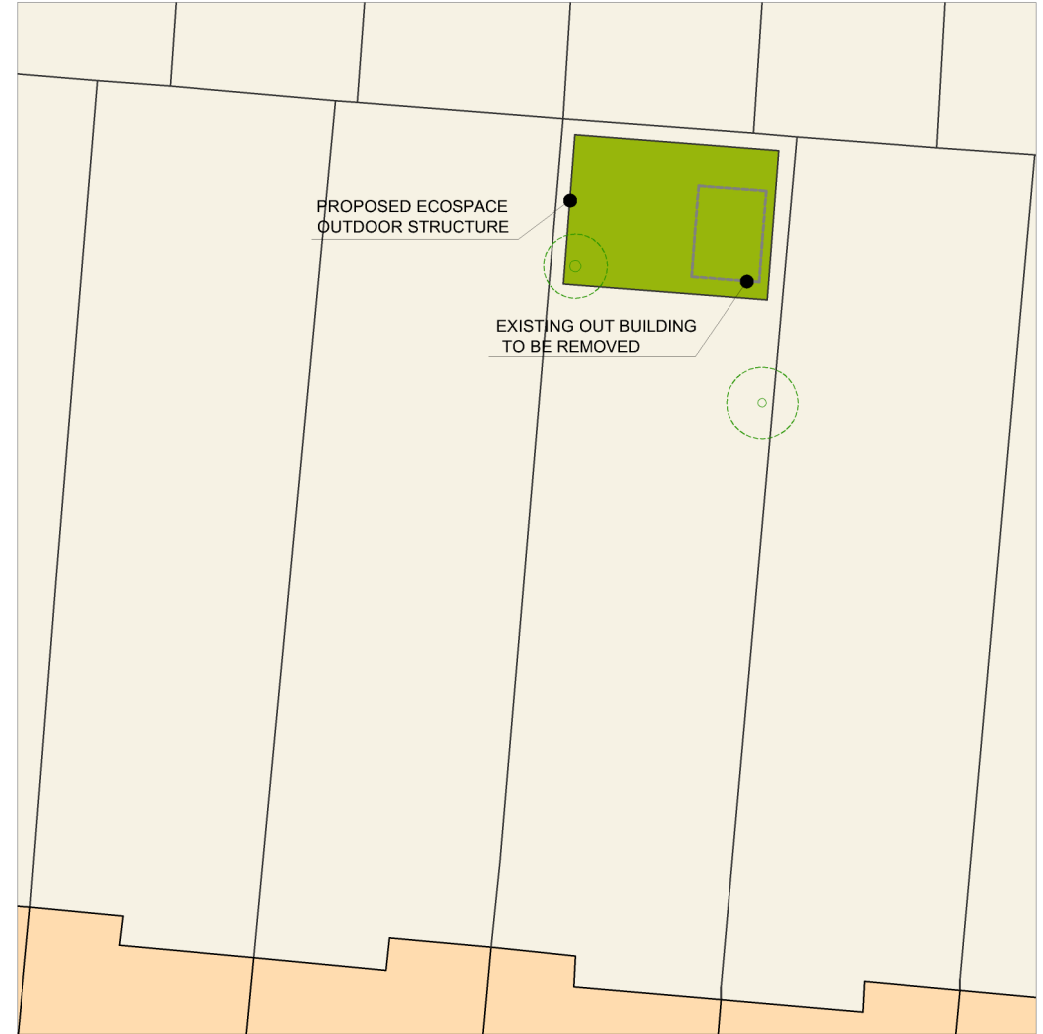

PROPOSED BLOCK PLAN
SCALE 1:200



PROJECT	SITE ADDRESS
SALLY LEWIS	66A CAVERSHAM ROAD LONDON NW5 2DS
STAGE	
PLANNING	

ecospace
architecture, naturally

3 ILIFFE YARD
LONDON SE17 3QA
T: 020 7703 4004
F: 020 7708 4750
E: info@ecospacestudios.com