




## EXISTING GROUND FLOOR LAYOUT

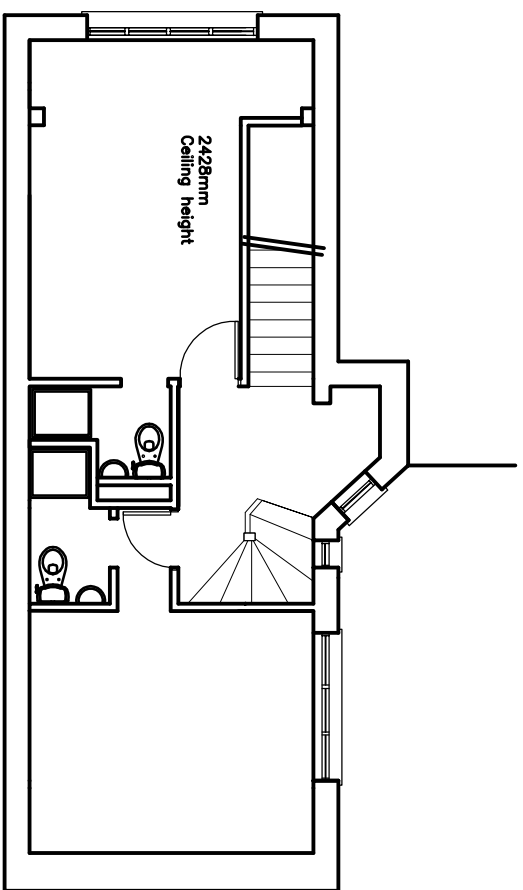


## EXISTING FIRST FLOOR LAYOUT

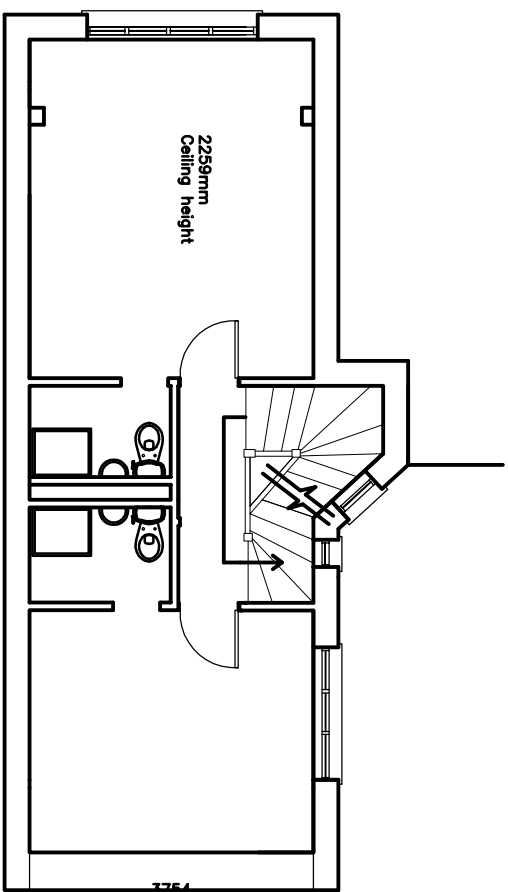


## EXISTING SECOND FLOOR LAYOUT

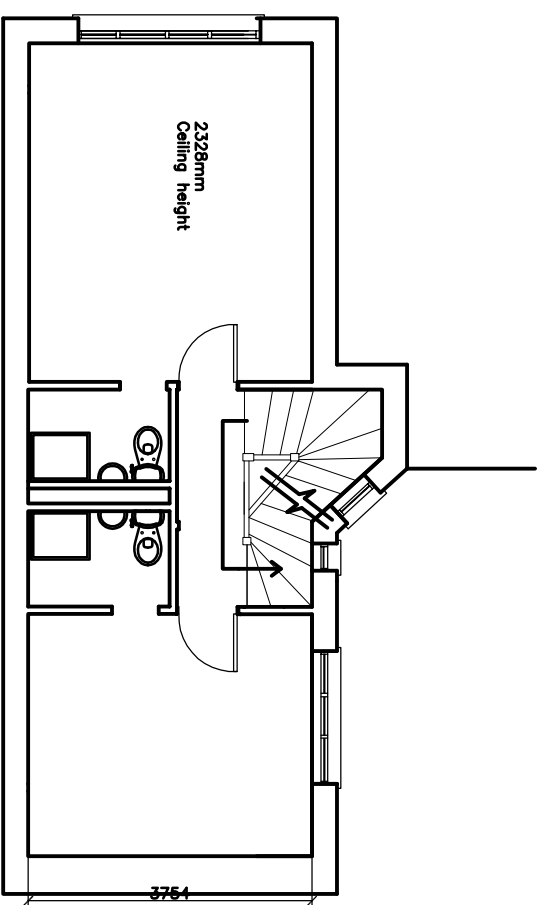


## EXISTING THIRD FLOOR LAYOUT

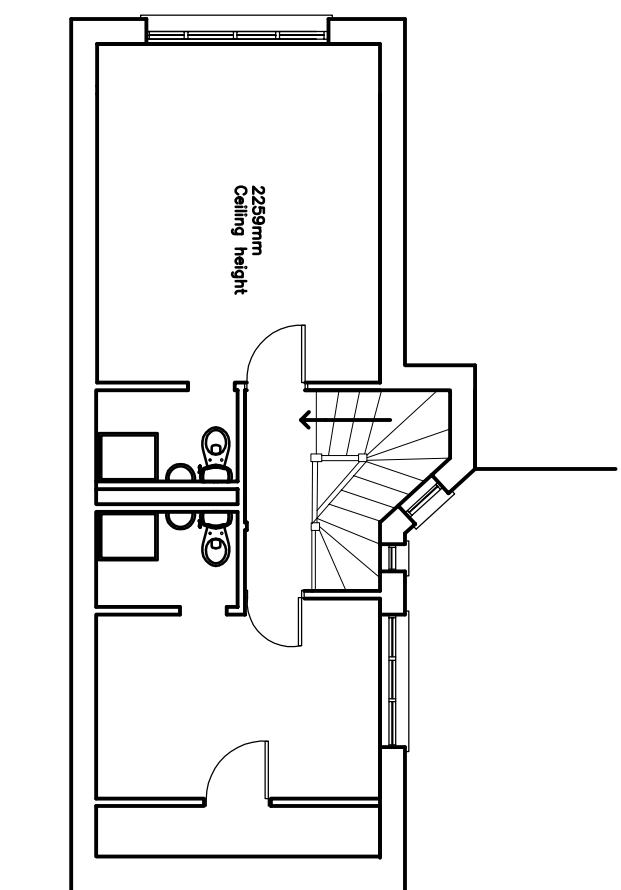


## EXISTING FOURTH FLOOR LAYOUT

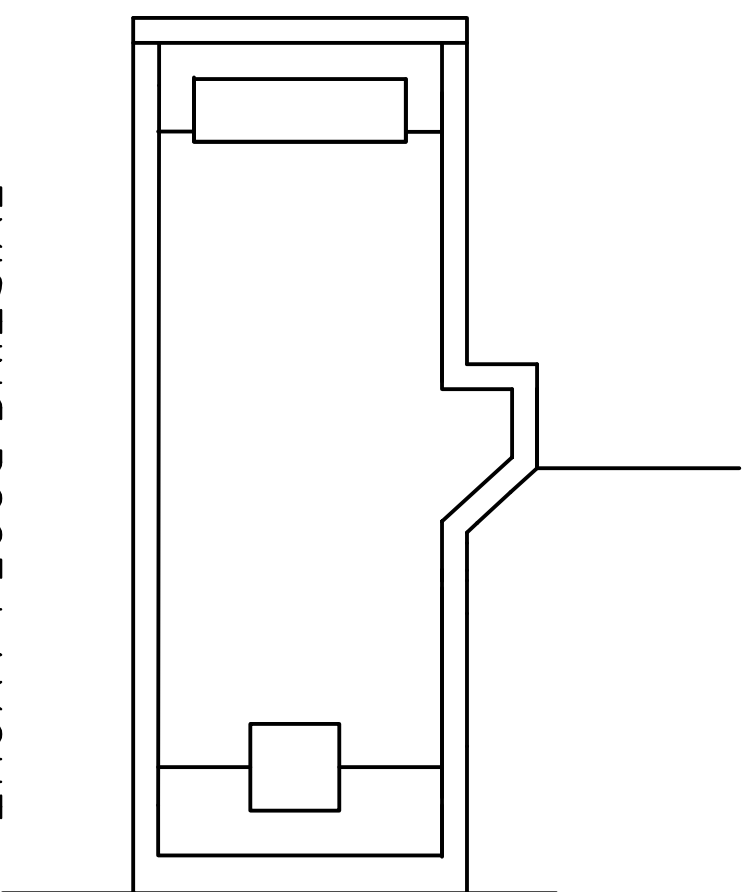

## EXISTING ROOF LAYOUT

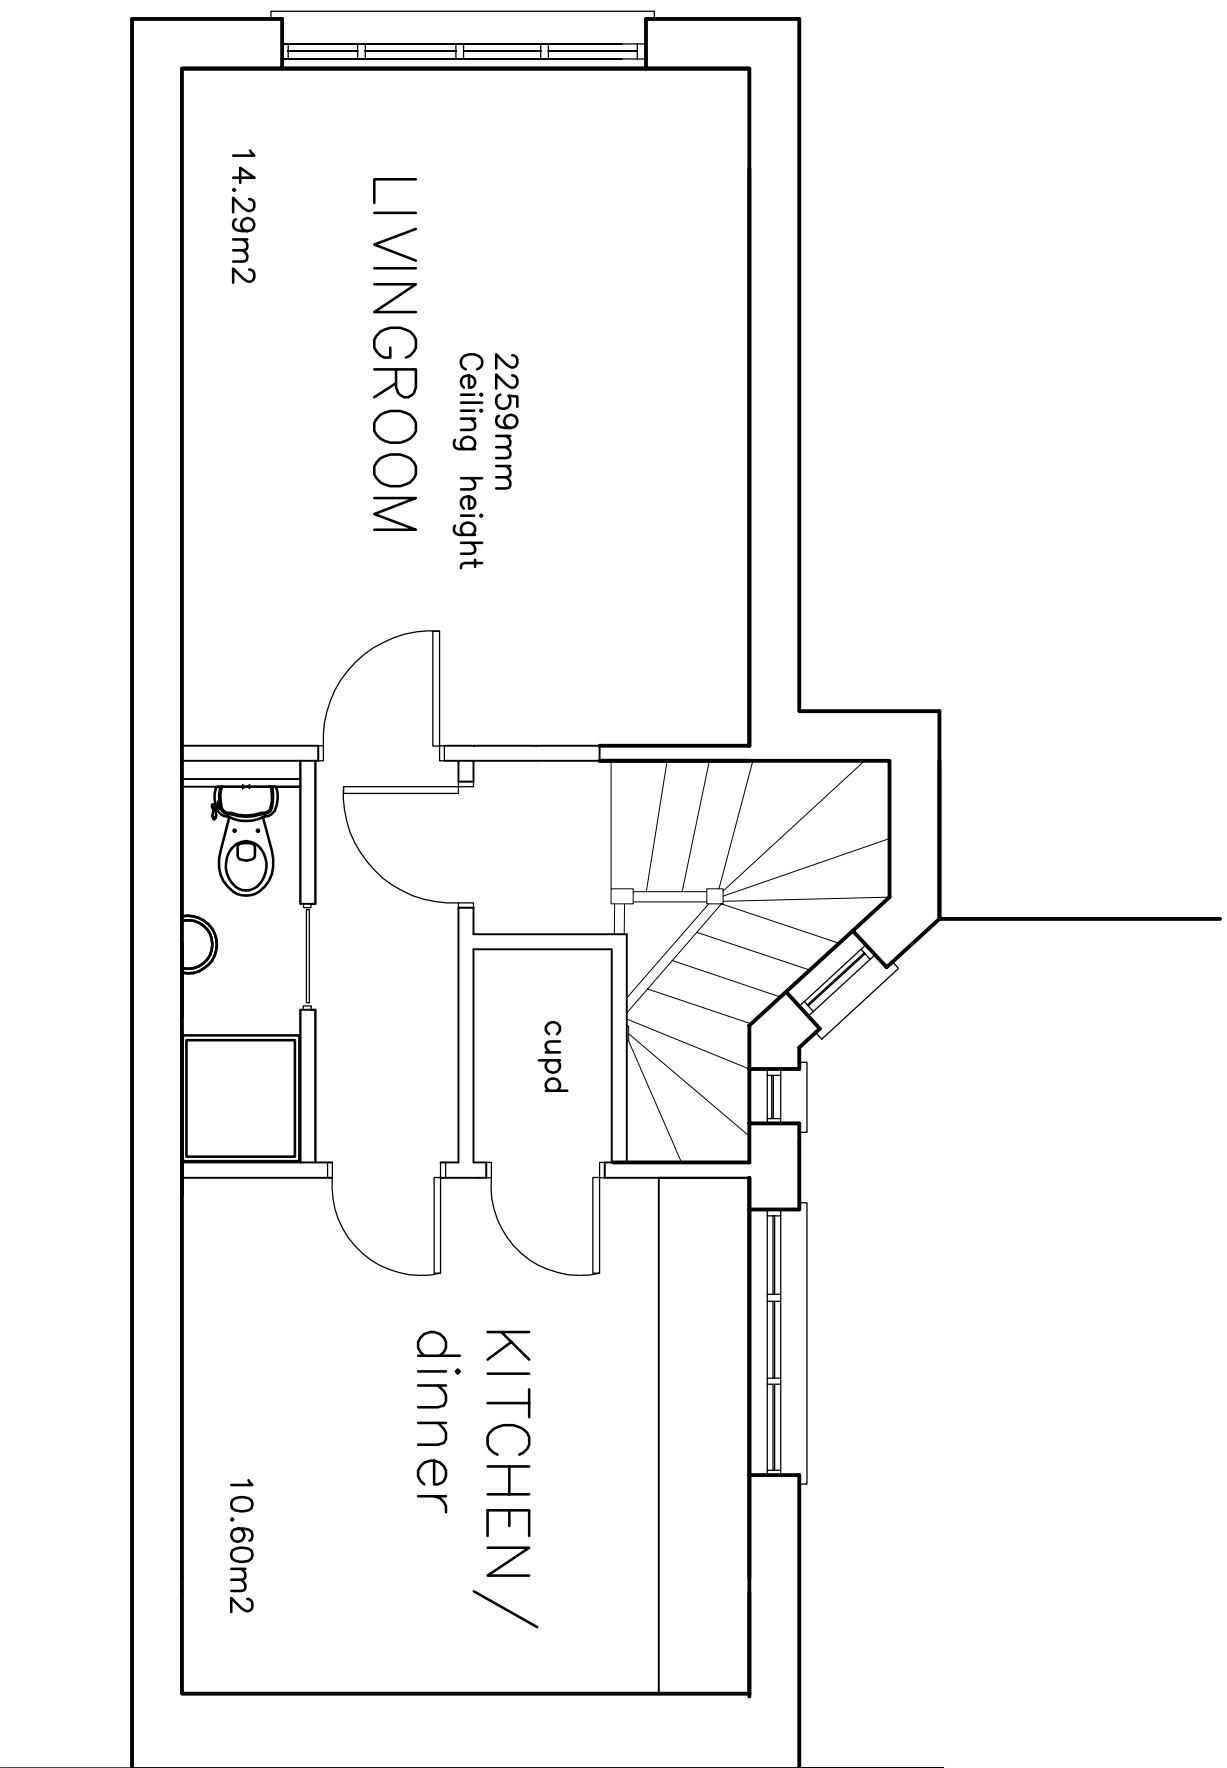

# MODIFIED FOURTH FLOOR LAYOUT

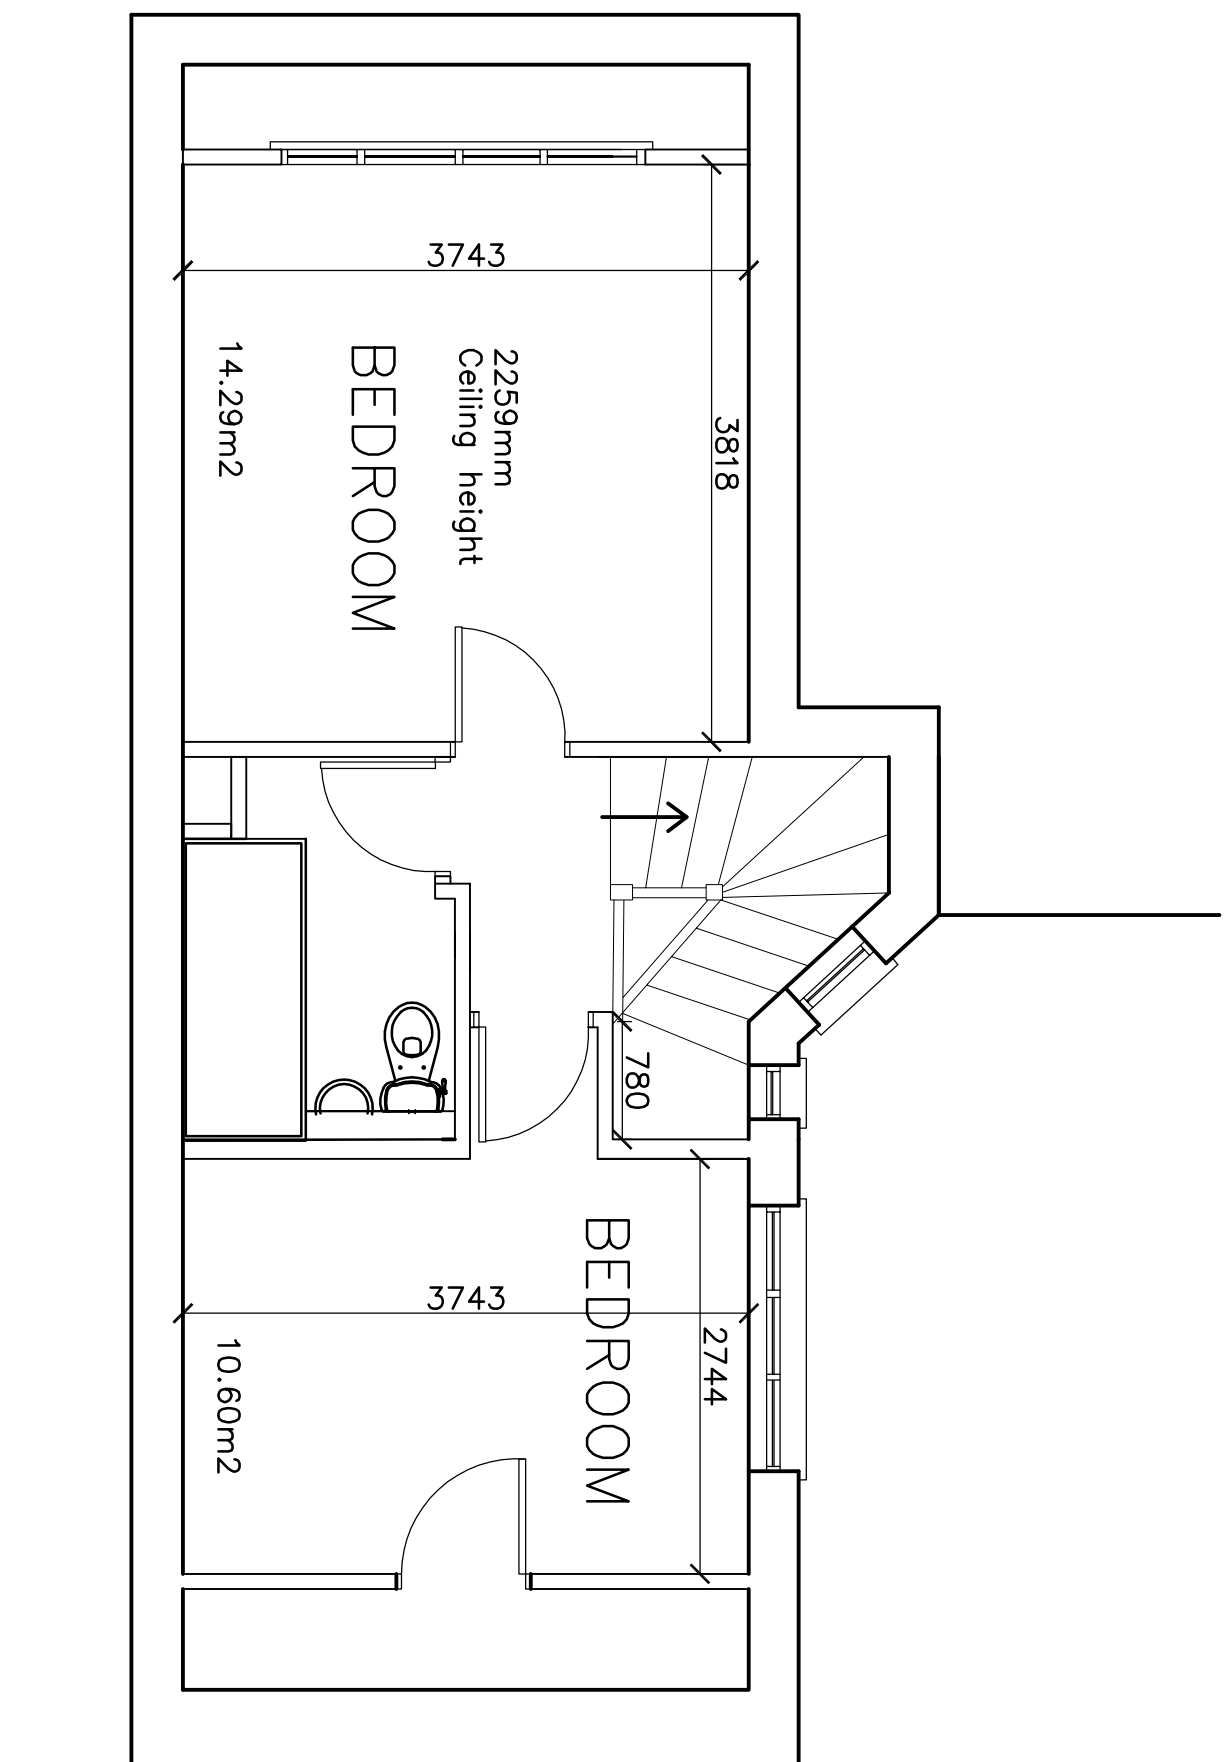

## FIFTH FLOOR LAYOUT

<p><b>HURST ASSOCIATES</b>          Development * Environment          Design and Planning          Health and Safety</p> <p>Office :- 2 Wean Gardens          Hemelchurch          Essex RM12 4DT          Tel: 01708 780714</p>	
<p>PROPOSED LAYOUTS</p>	
<p>ADDRESS          17 GREVILLE STREET          LONDON          EC1N 8SQ</p>	
<p>JOB</p>	
<p>ERECTION OF A NEW FLOOR          AND CREATION OF A TWO BED          FLAT          AND ASSOCIATED WORKS</p>	
SCALE 1:100 1:50	DATE 10/12/16
DRAWN	DWG. NOS 65 SCH. 2 01