



**01** EXISTING SECTION AA  
SCALE: 1:50 @ A1 / 1:100 @ A3

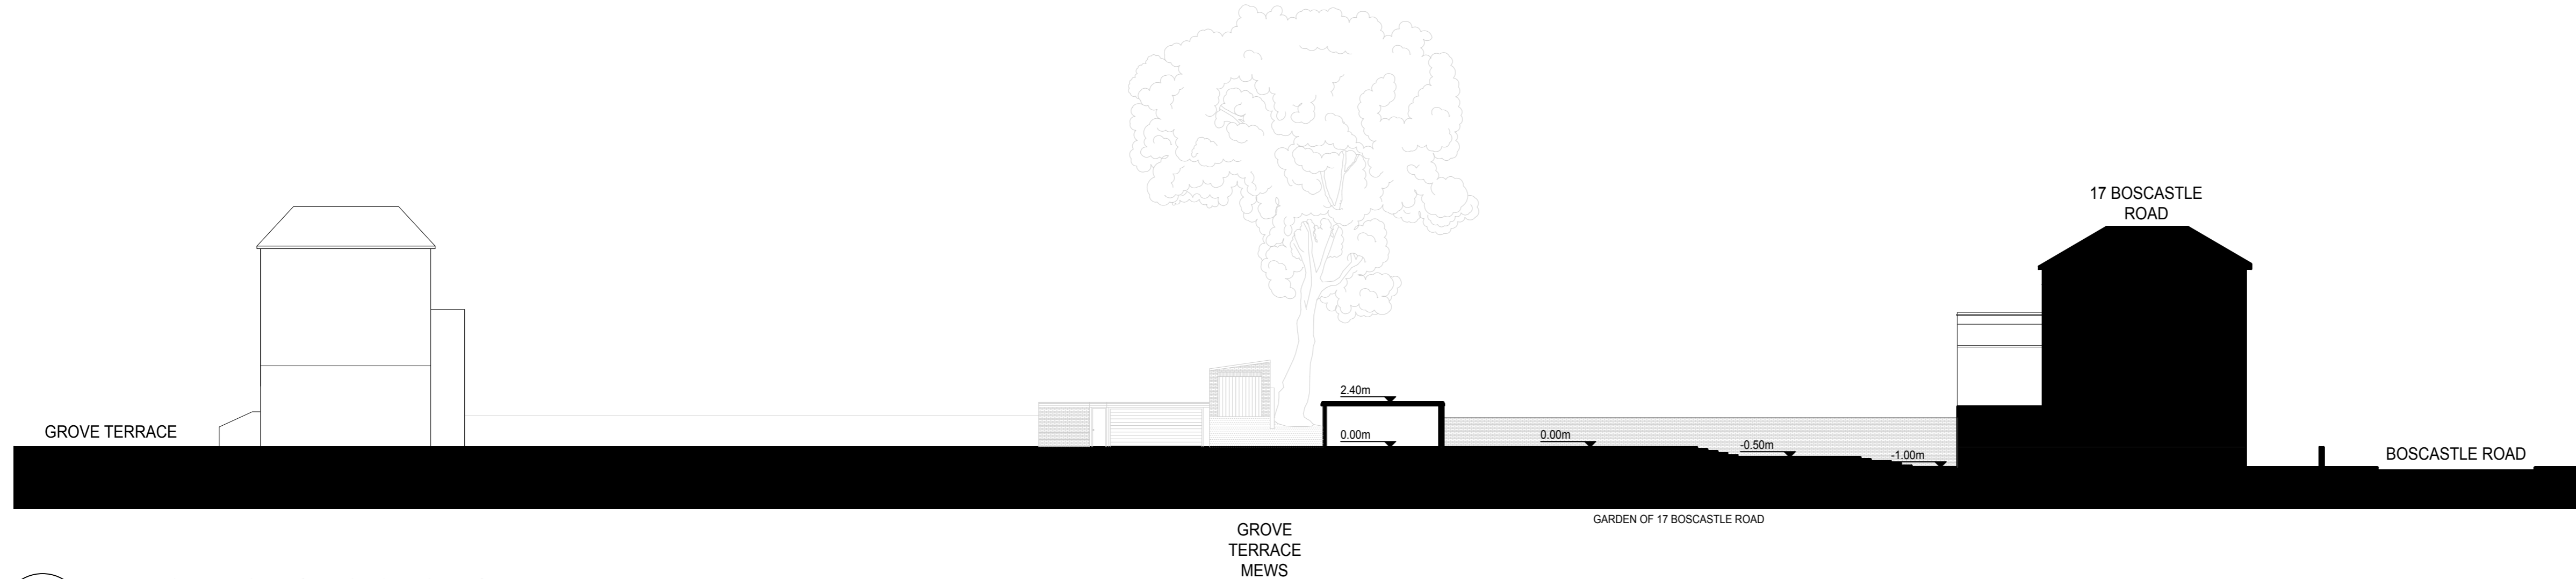

**02** EXISTING LONG SECTION BB  
SCALE: 1:250 @ A1 / 1:500 @ A3

revision :			
NO.	DATE	DESCRIPTION	BY

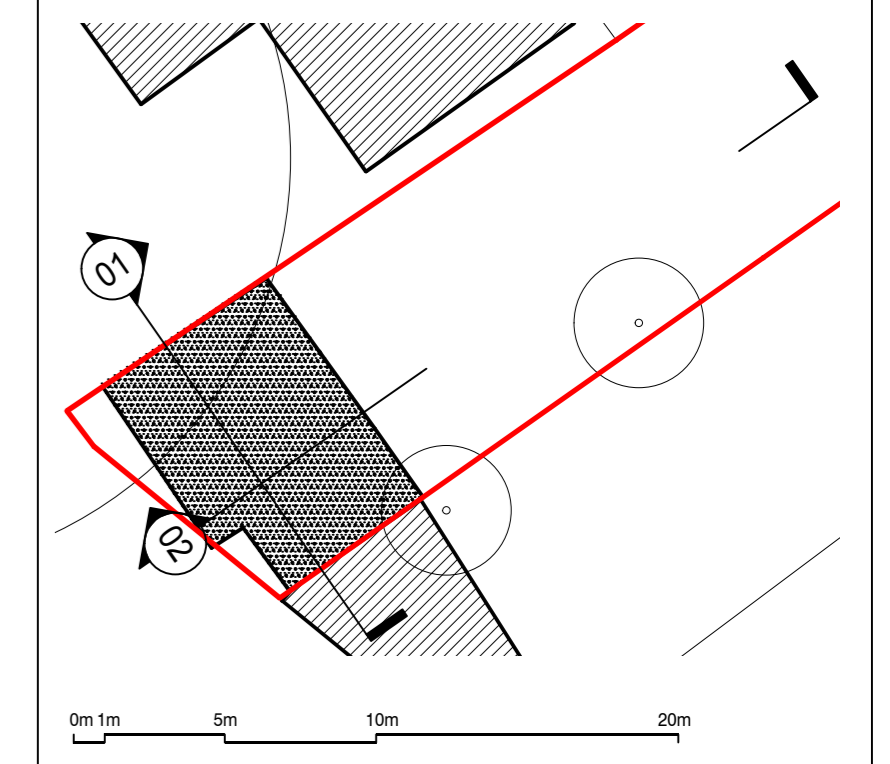

project	<b>BOSCASTLE ROAD</b>		
status	LAWFUL DEVELOPMENT CERTIFICATE		
drawn	CM	checked	AT
date	17 OCT 2016	scale	1:50@A1 / 1:100@A3 1:250@A3 / 1:500@A3
drawing title	EXISTING SECTIONS AA AND BB		
drawing no.	<b>073-X-101-LDC</b>		
<small>© von Preussen Pease Reynolds Architects- All rights described in Chapter IV of the Copyright, Designs and Patents Act 1988 have been asserted. The drawing is to be read in conjunction with specification and all relevant drawings. Contractor to check all dimensions on site. Do not scale from this drawing. von Preussen Pease Reynolds Architects to be advised of any variation between the drawings and the site conditions.</small>			

**vPPR**  
**ARCHI**  
**TECTS**

UNIT 12, 5 DURHAM YARD, LONDON E2 6QF  
T. +4420 7729 6168 W. www.vPPR.co.uk