




- NOTES**
1. THIS DRAWING IS TO BE READ IN CONJUNCTION WITH ALL OTHER ENGINEERS AND ARCHITECTS DRAWINGS AND SPECIFICATIONS.
 2. FOR GENERAL NOTES REFER TO 2201-S-001/003.
 3. ALL DIMENSIONS SHOWN ARE IN MILLIMETRES UNLESS NOTED OTHERWISE.
 4. DO NOT SCALE FROM THIS DRAWING.

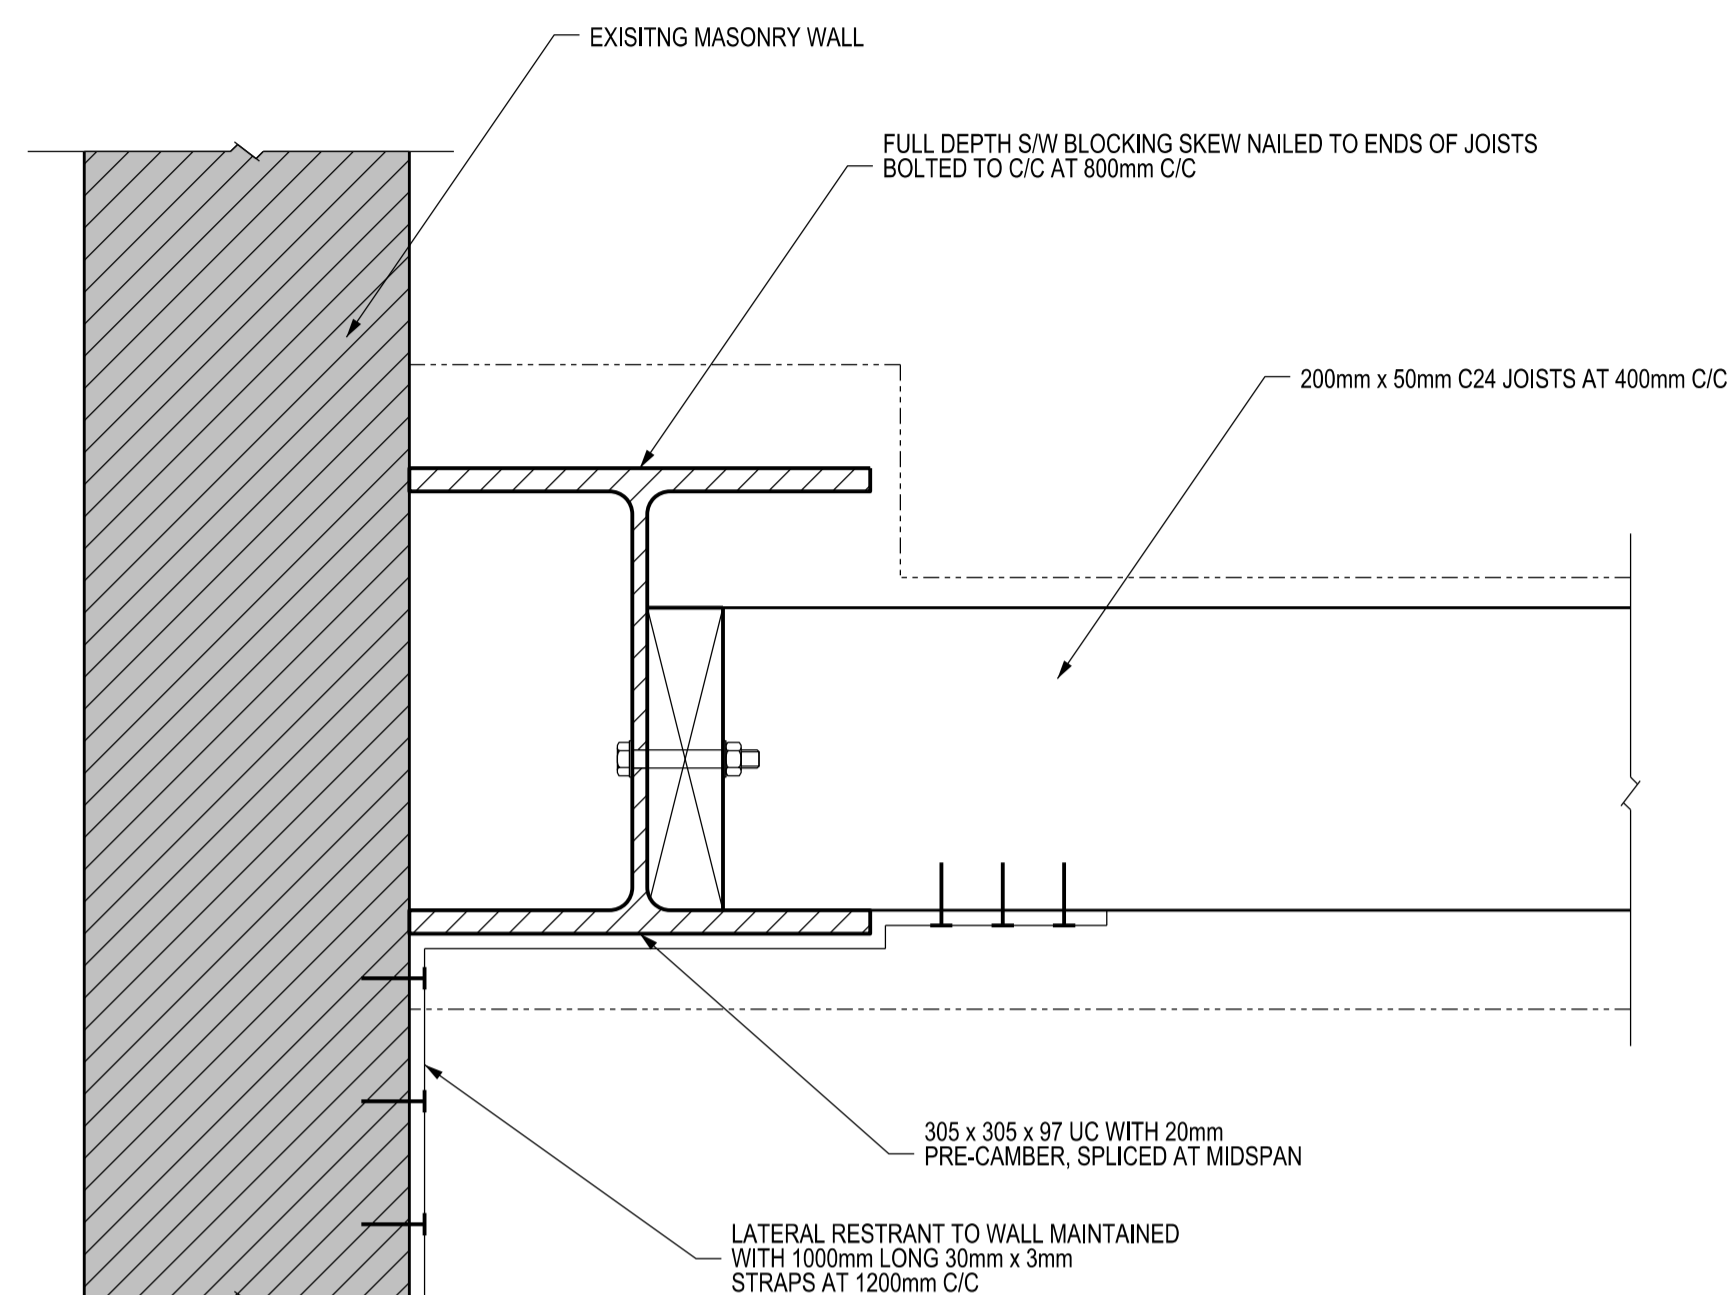


SECTION T1
S-101

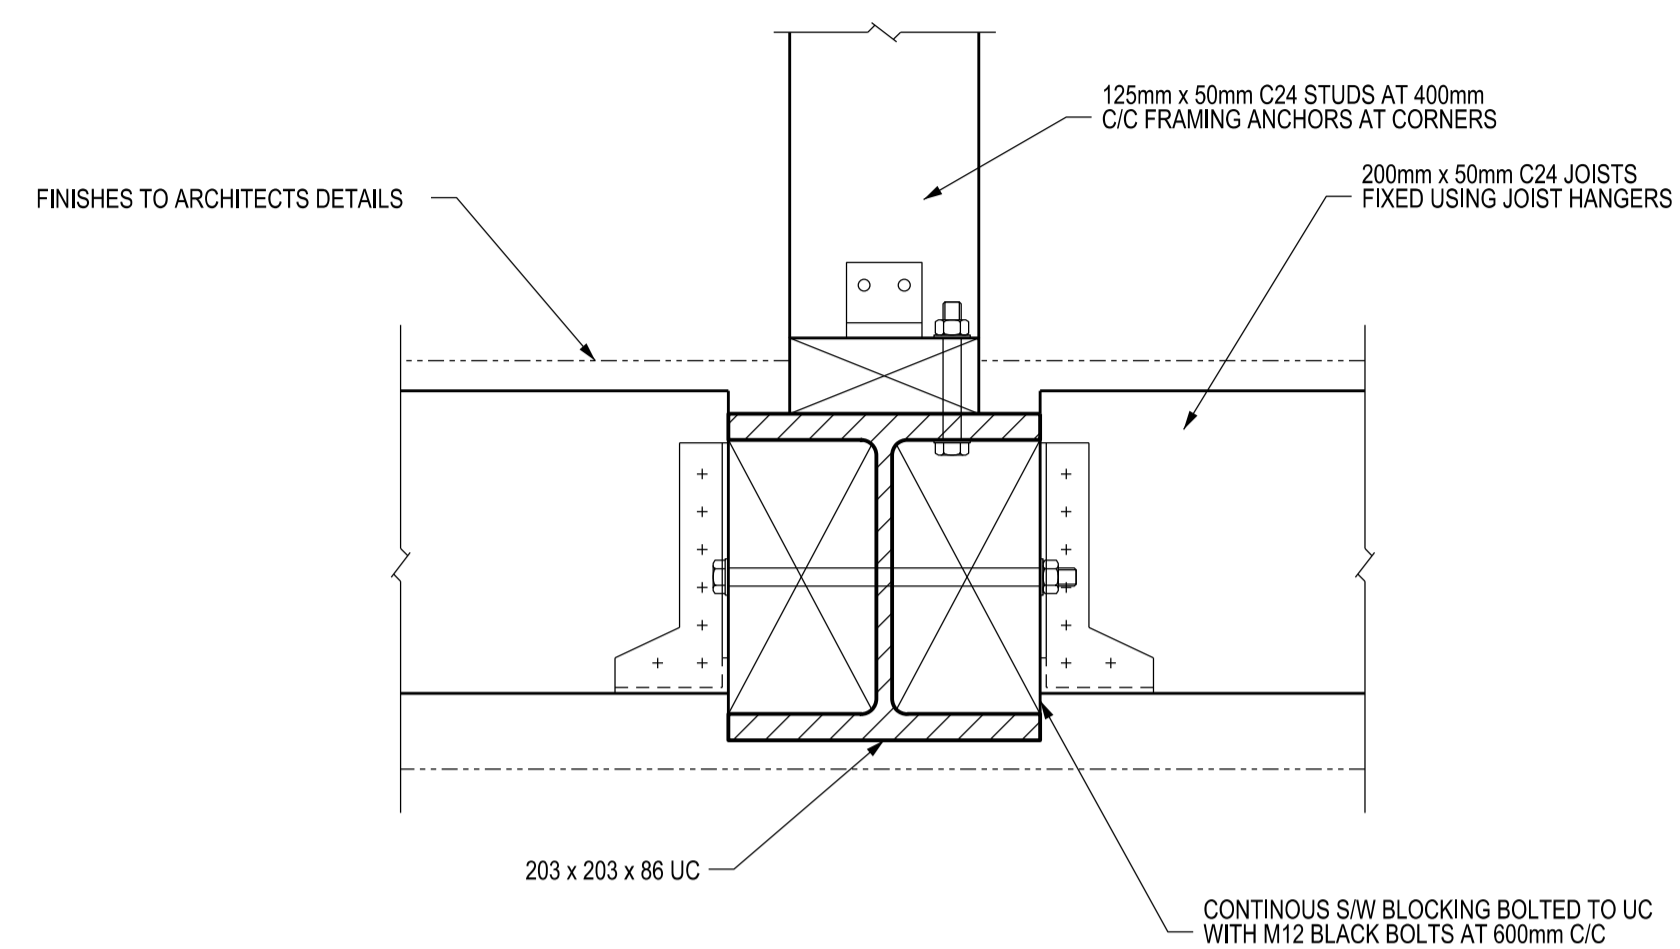


SECTION T2
S-101

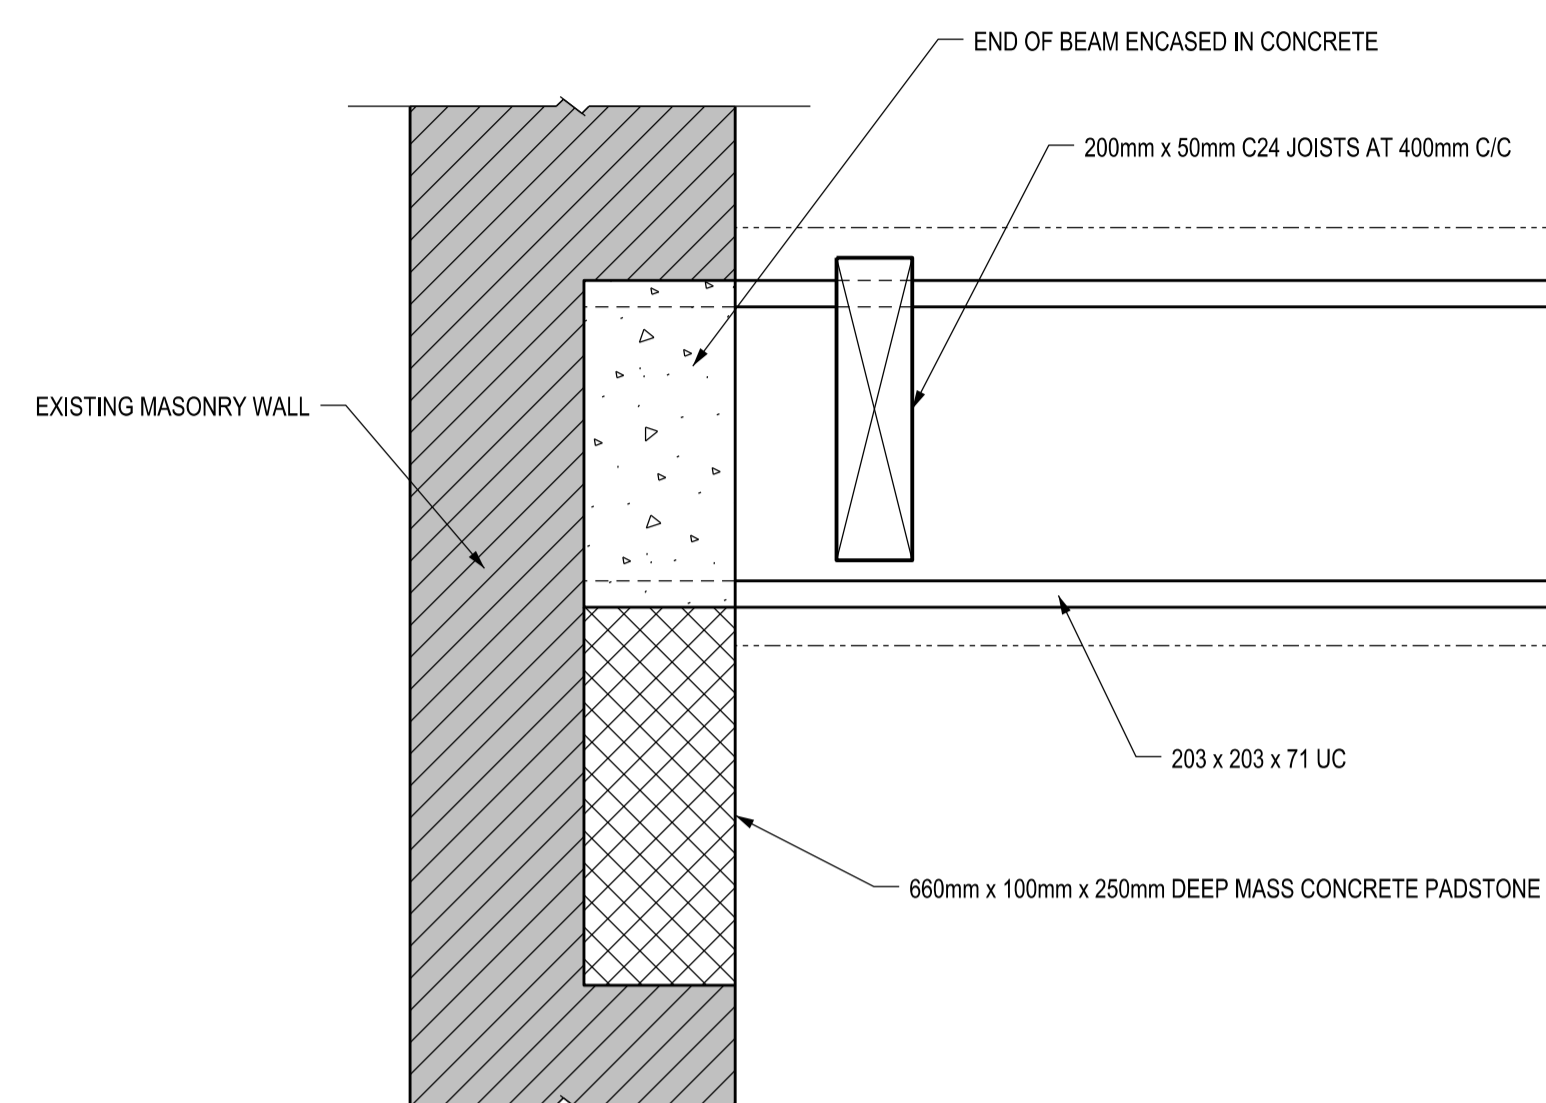


SECTION T3
S-101

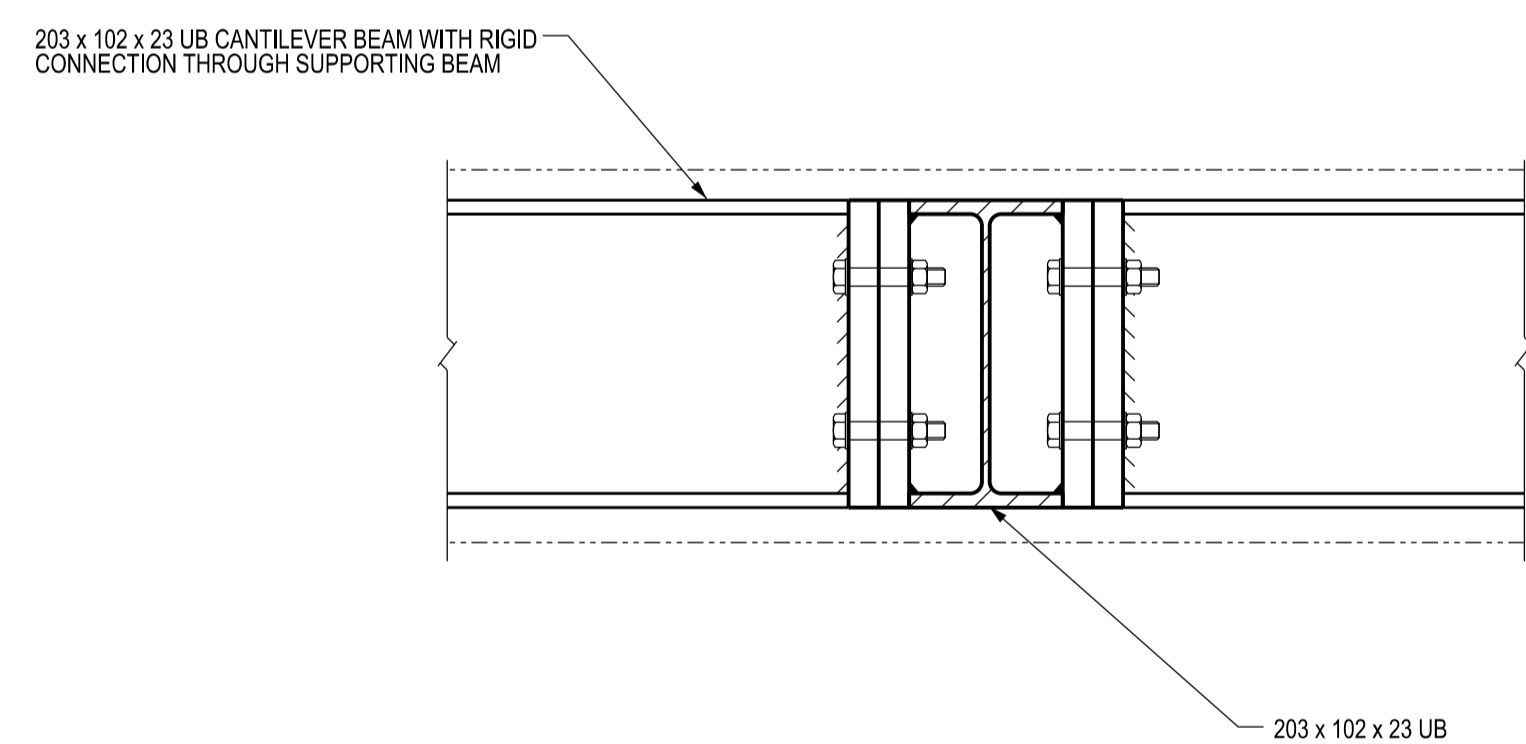

SECTION T4
S-101

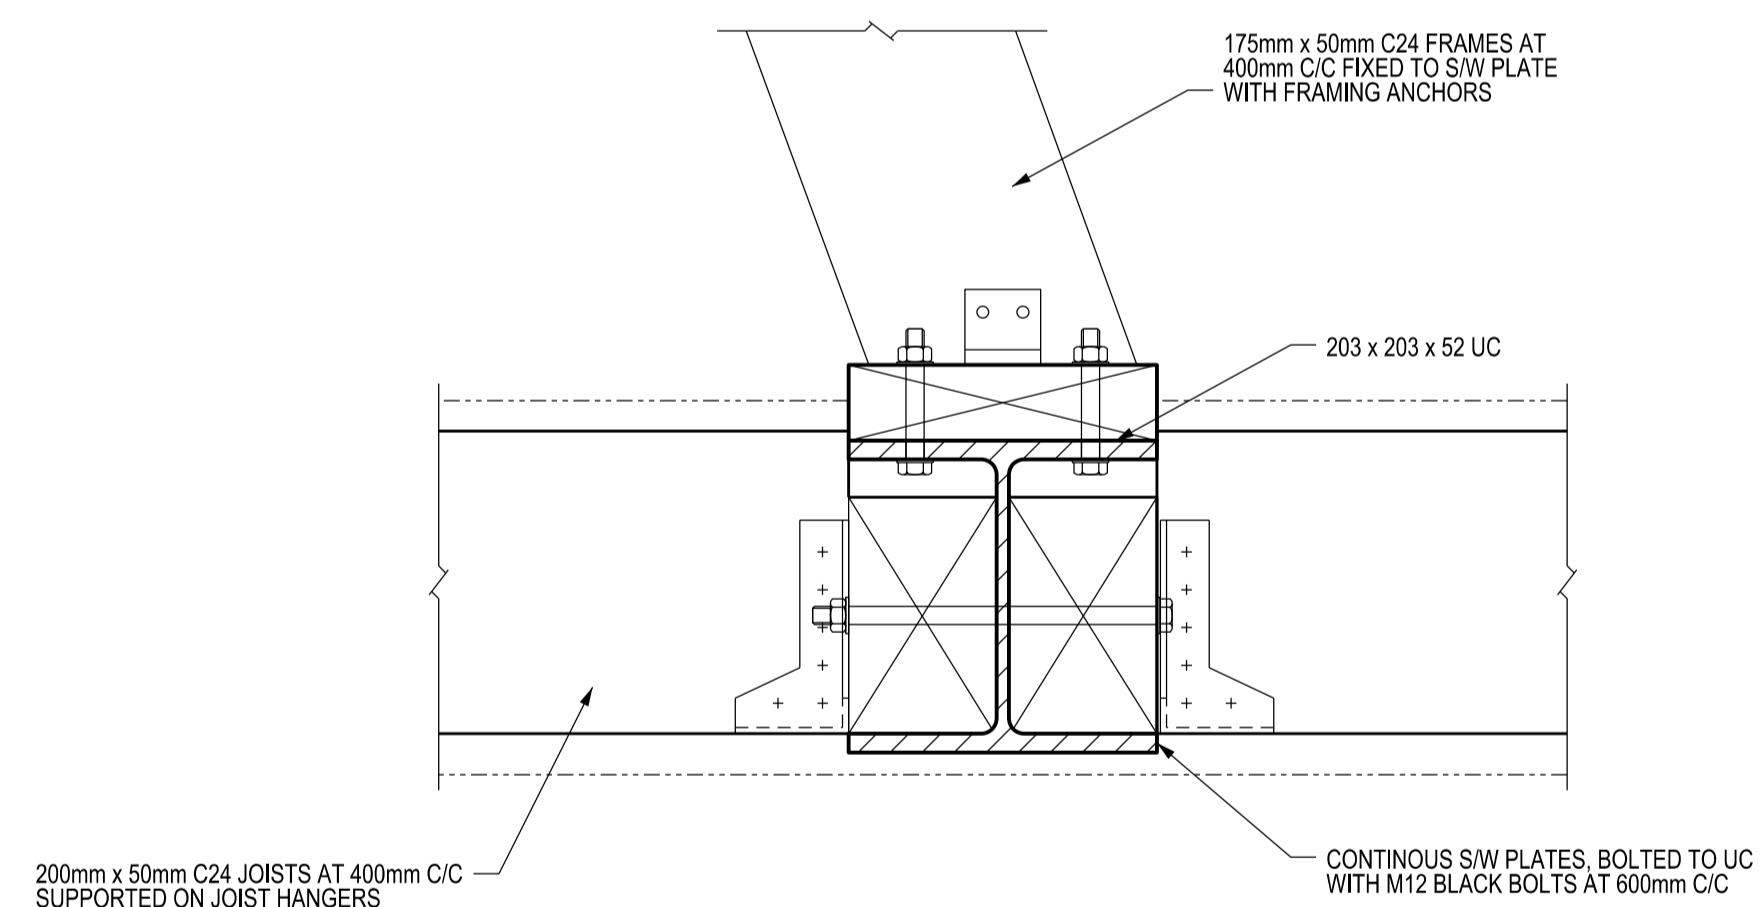

SECTION T5
S-101

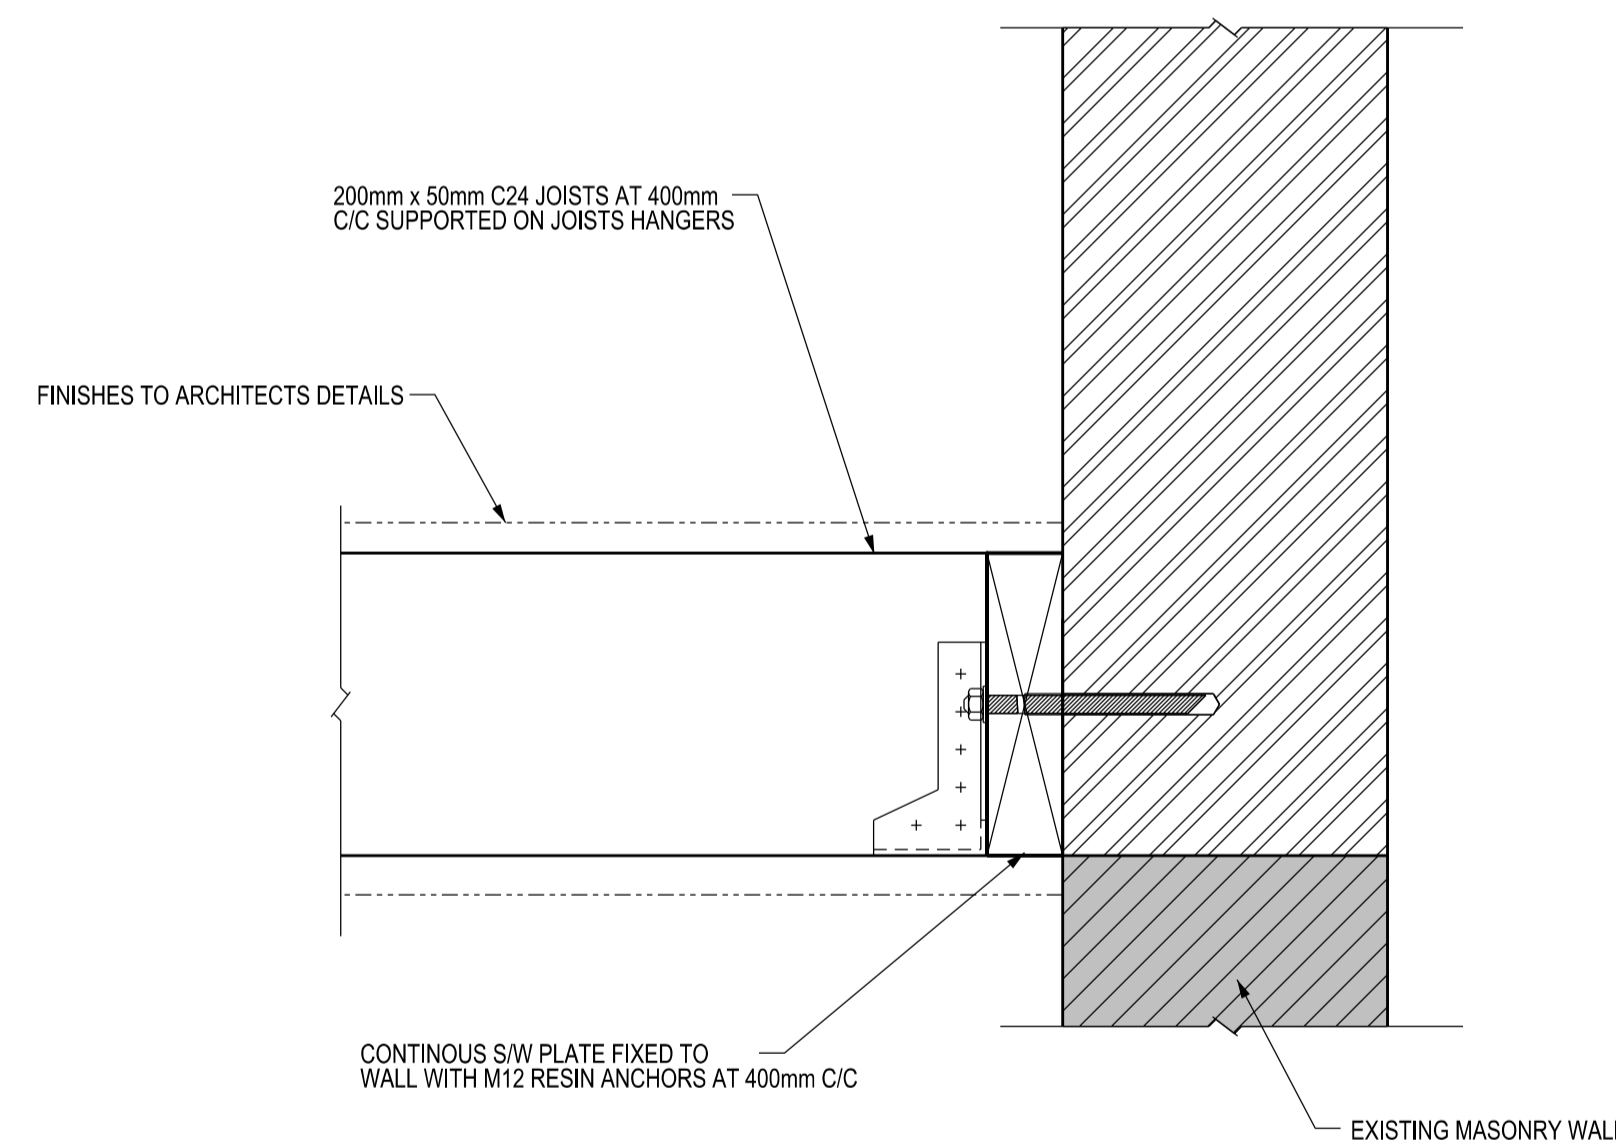

SECTION T6
S-101

REV.	DATE	DESCRIPTION	BY	CHECKED
P1	31.05.16	ISSUED FOR INFORMATION	JK	HB

FOR INFORMATION ONLY

morphstructures
consulting structural & civil engineers

48 BOWLING GREEN LANE LONDON EC2B 0NE
T +44(0)20 7415 7032 F +44(0)20 7837 7812 W www.morphstructures.com E info@morphstructures.com

HAVERSTOCK HILL LTD

CLIENT

94 HAVERSTOCK HILL

PROJECT

PROPOSED THIRD FLOOR SECTIONS AND DETAILS SHEET 1

DATE	DRAWN	CHECKED
MAY 16	JK	CLC

SCALE: 1:5 @ A1 FILENAME: 2201-S-710

PROJECT No.	DRAWING No.	REVISION
2201	S-710	P1