


Preliminary Proposal for 235-277 North Gower Street - Gated Entrance

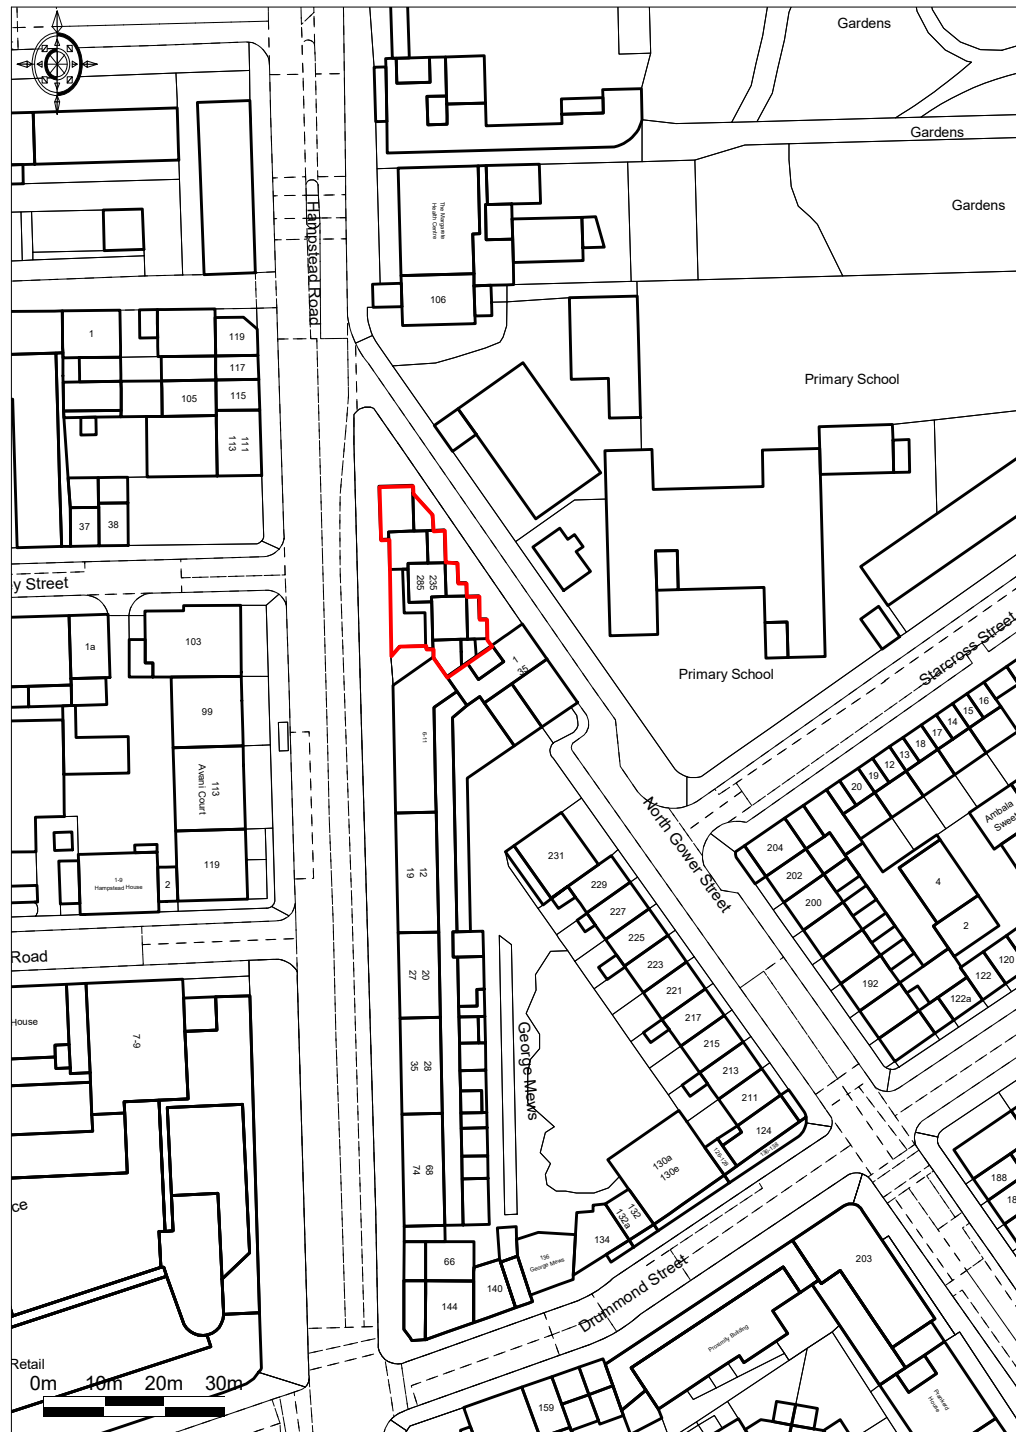

© UKMap Copyright The GeoInformation Group 2017 Licence No. LANDMLON100003121118. Plotted Scale - 1:1250