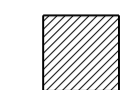
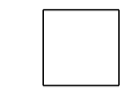

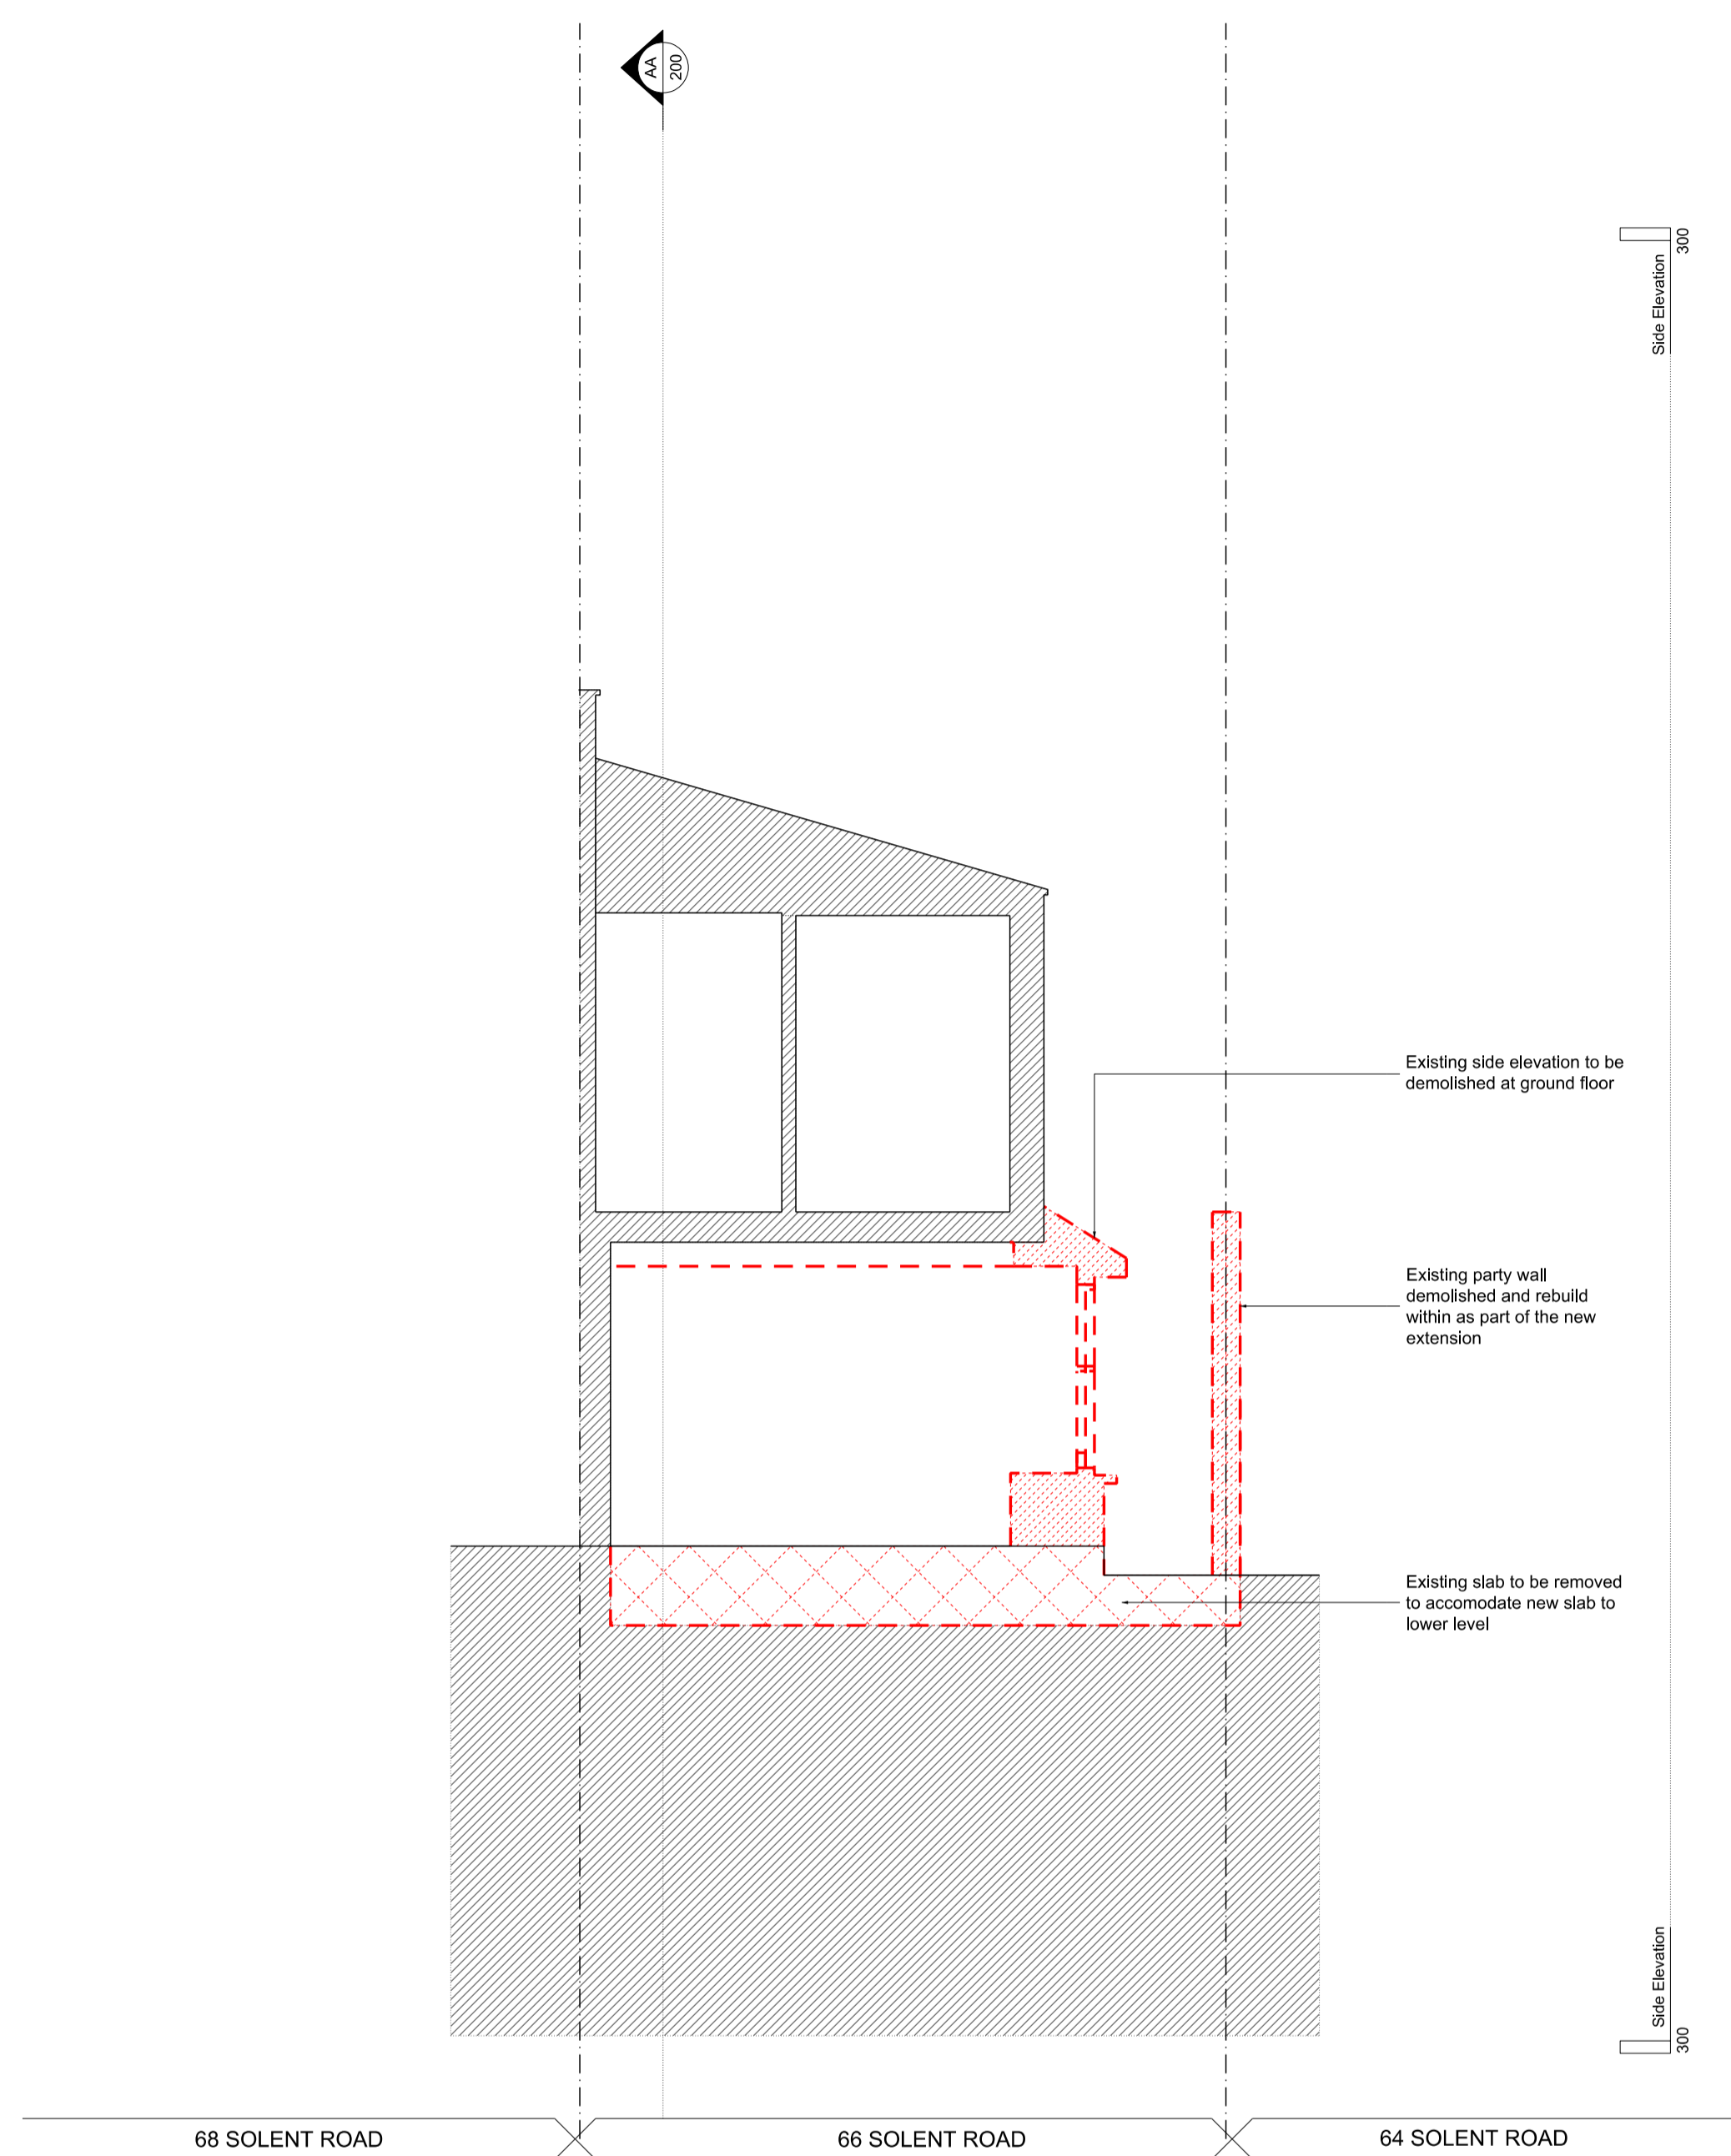
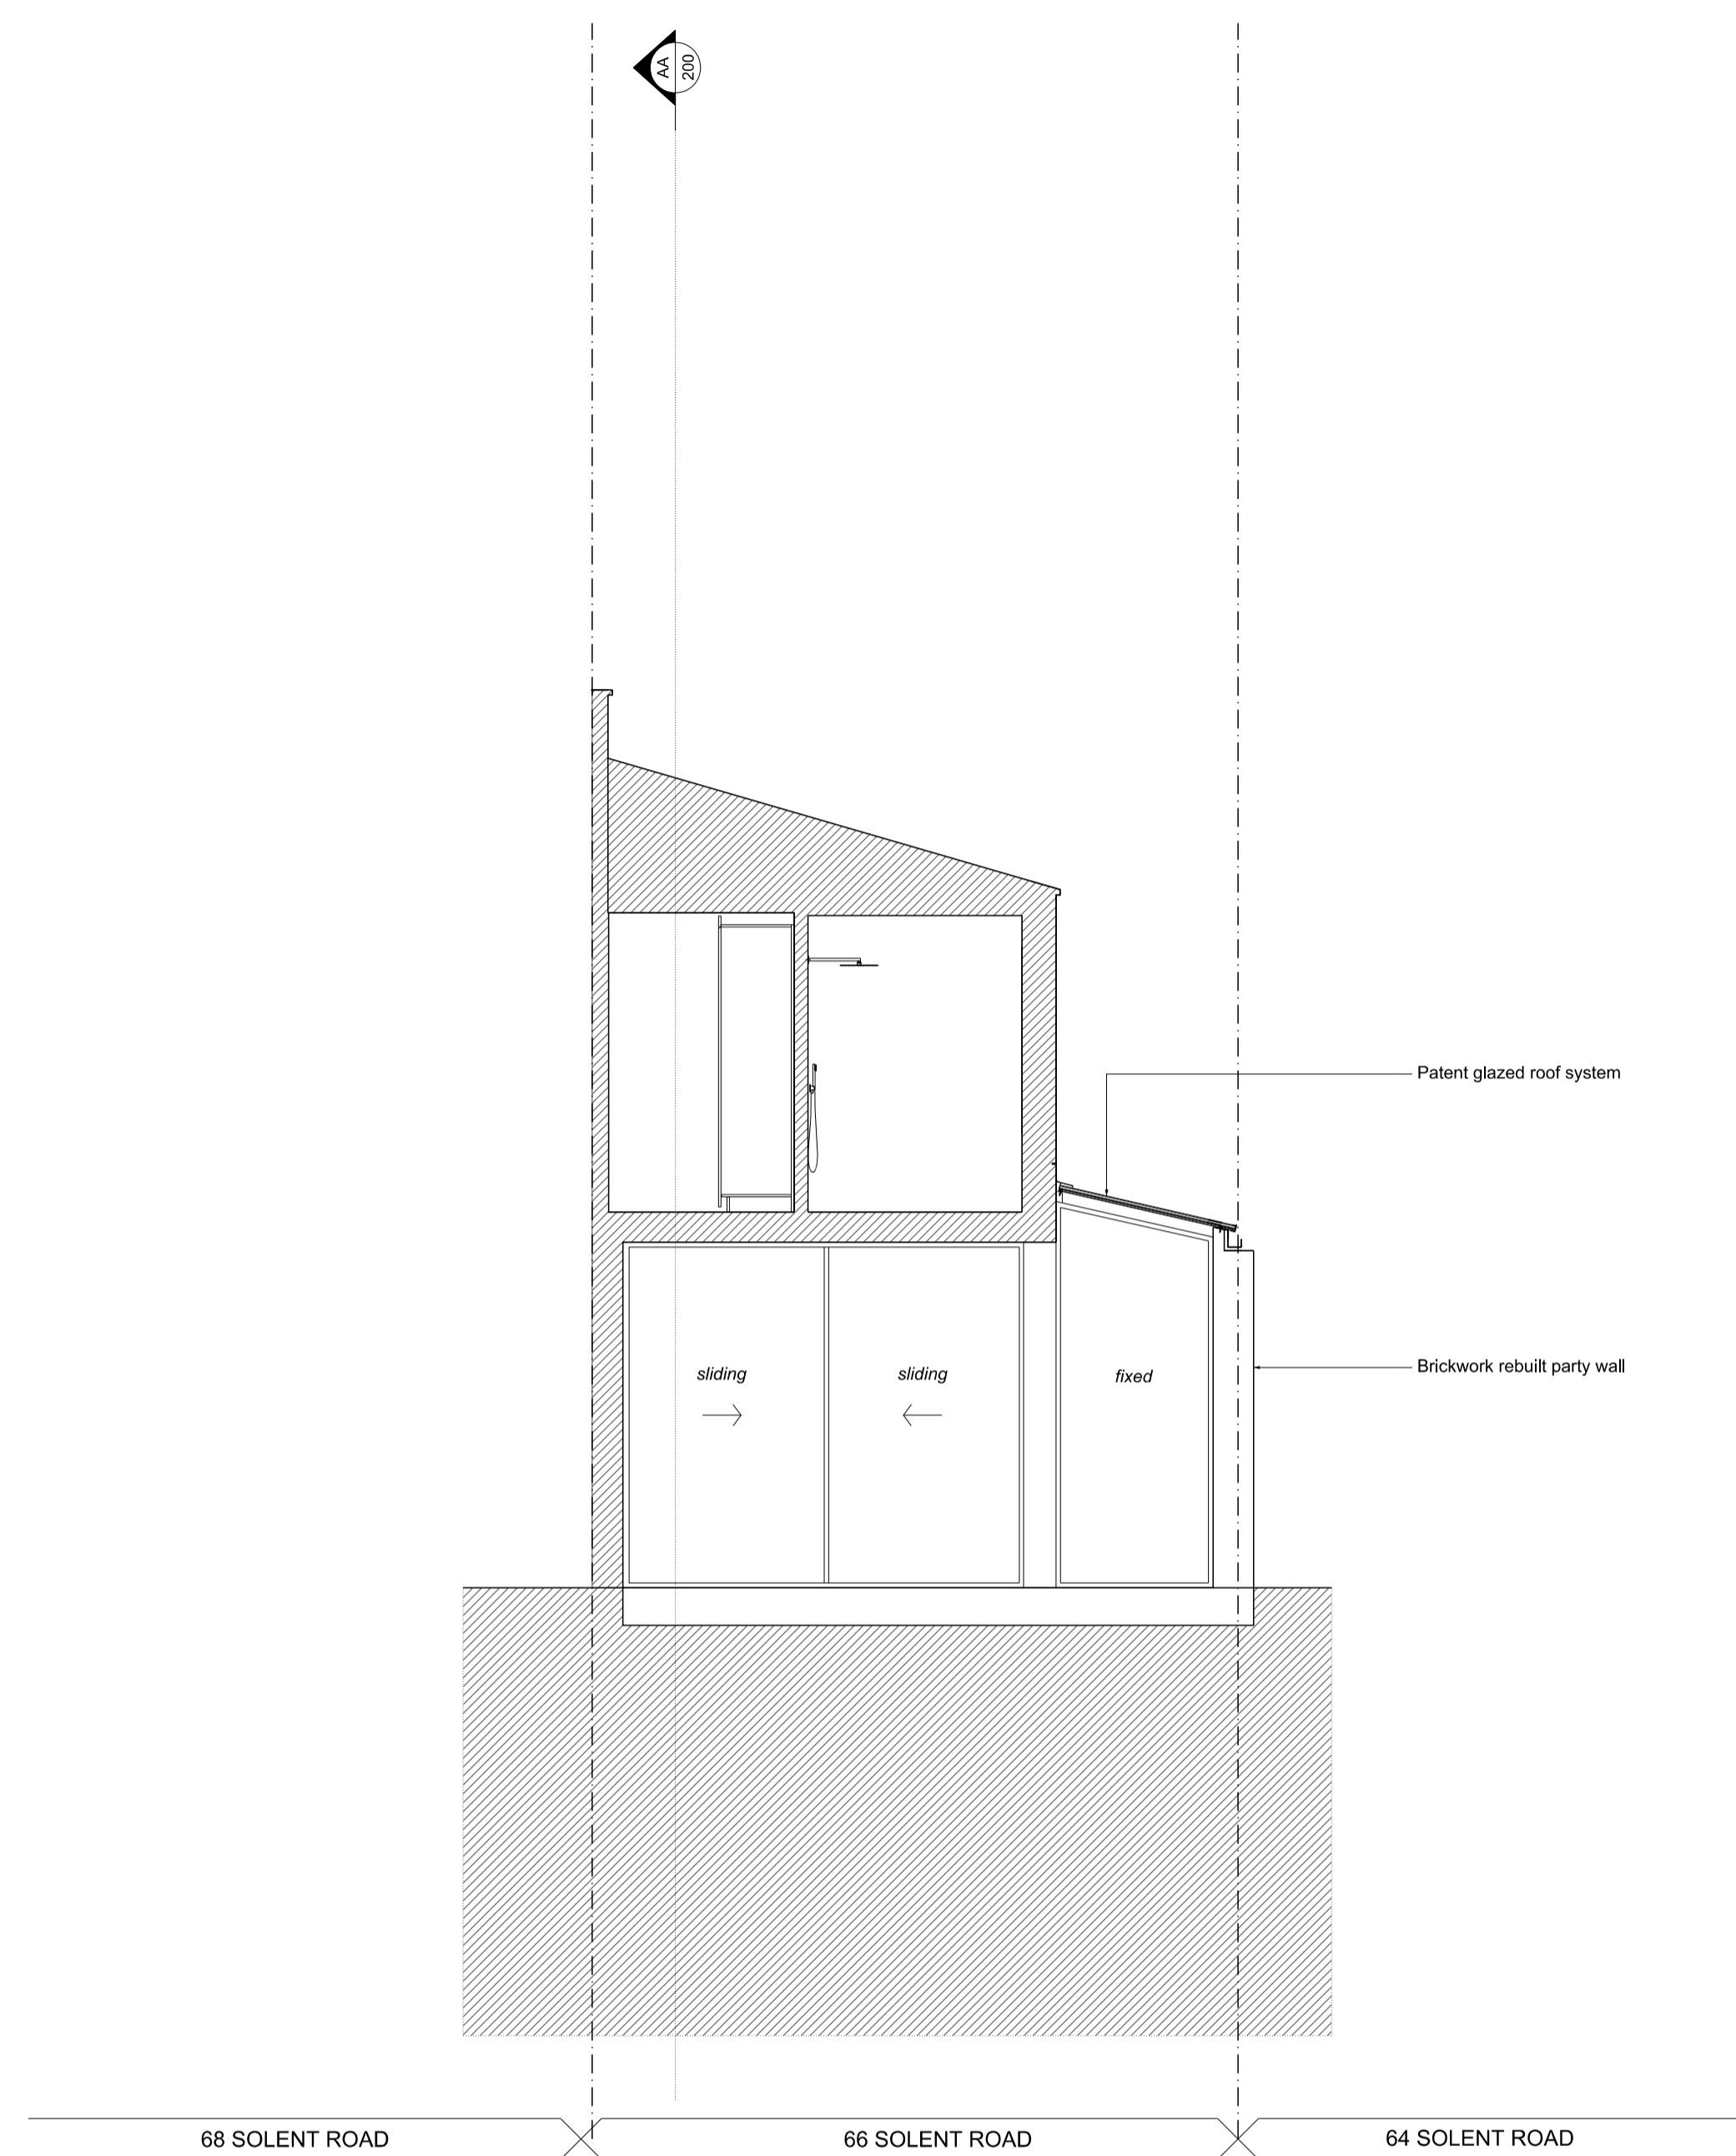


- Key**
- Site Boundary
  -  Existing structure
  -  Proposed structure
  -  Fabric to be demolished



EXISTING & DEMOLITION SECTION C



PROPOSED SECTION C



CLOPUD

P1	03.02.17	Issue for Planning
Rev	Date	Description
Project		
		66 Solent Road
Project No		16010
Client		Derek & Suki Bracken
Date		August 2016
Scale		1:50@A1 / 1:100@A3
Drawing Title:		
		Section C
Drawing No.		P_202
		Rev. P1
Drawn	Approved	Signed
RC	BC	