



Key

- Site Boundary
- Existing structure
- Proposed structure
- Fabric to be demolished

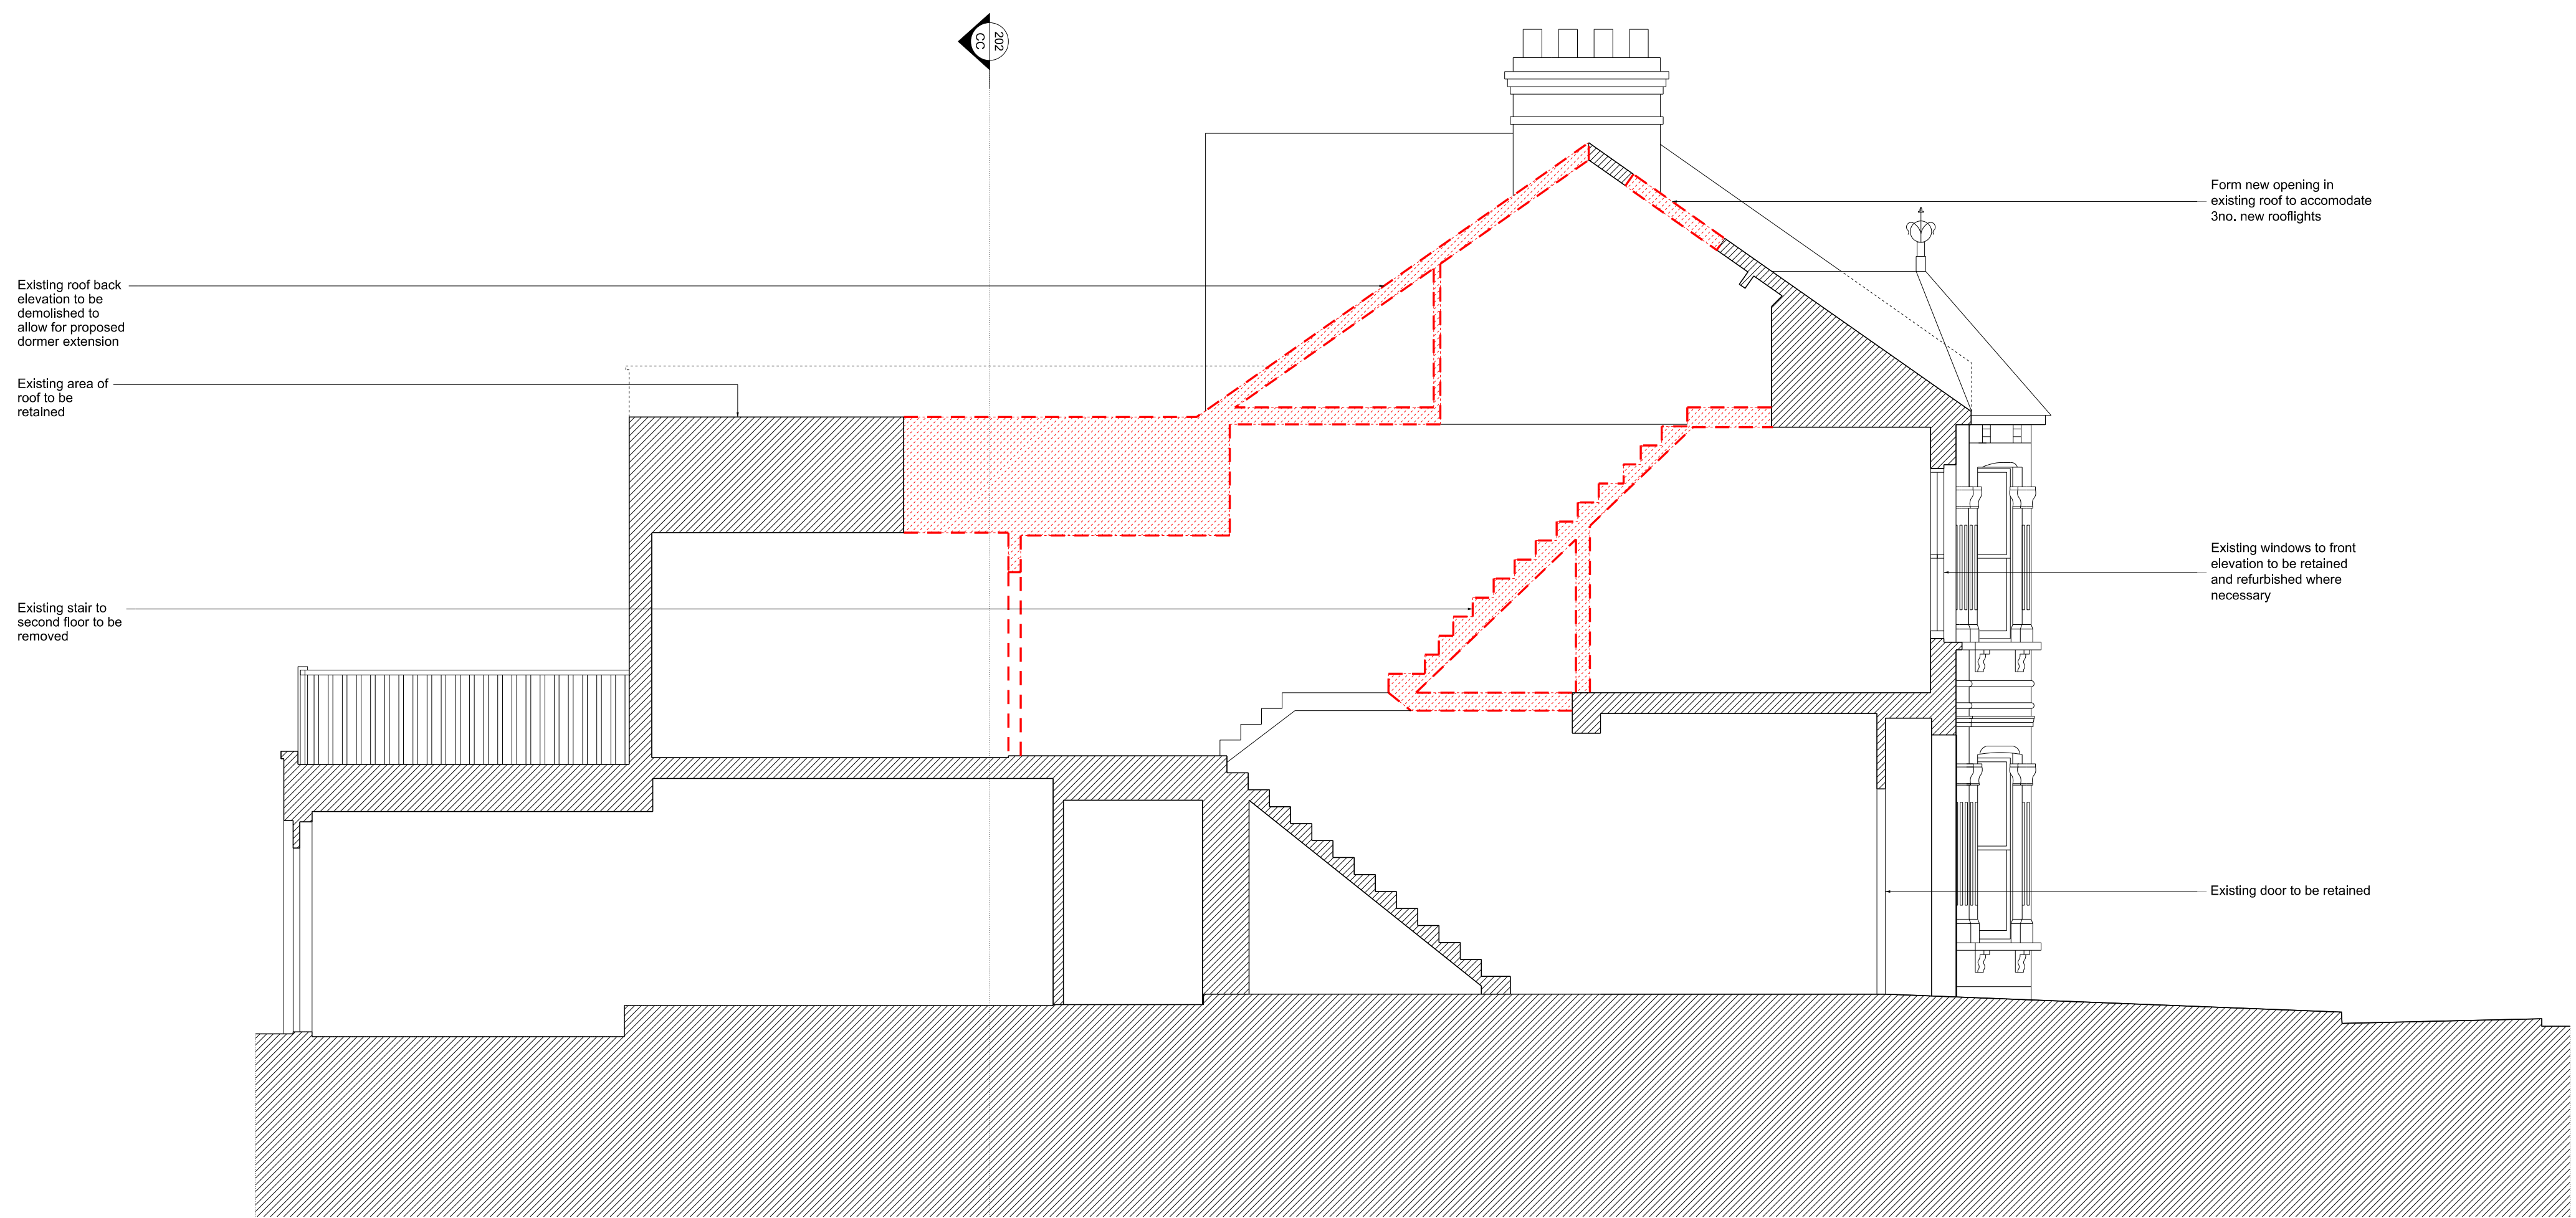

EXISTING & DEMOLITION
SECTION A

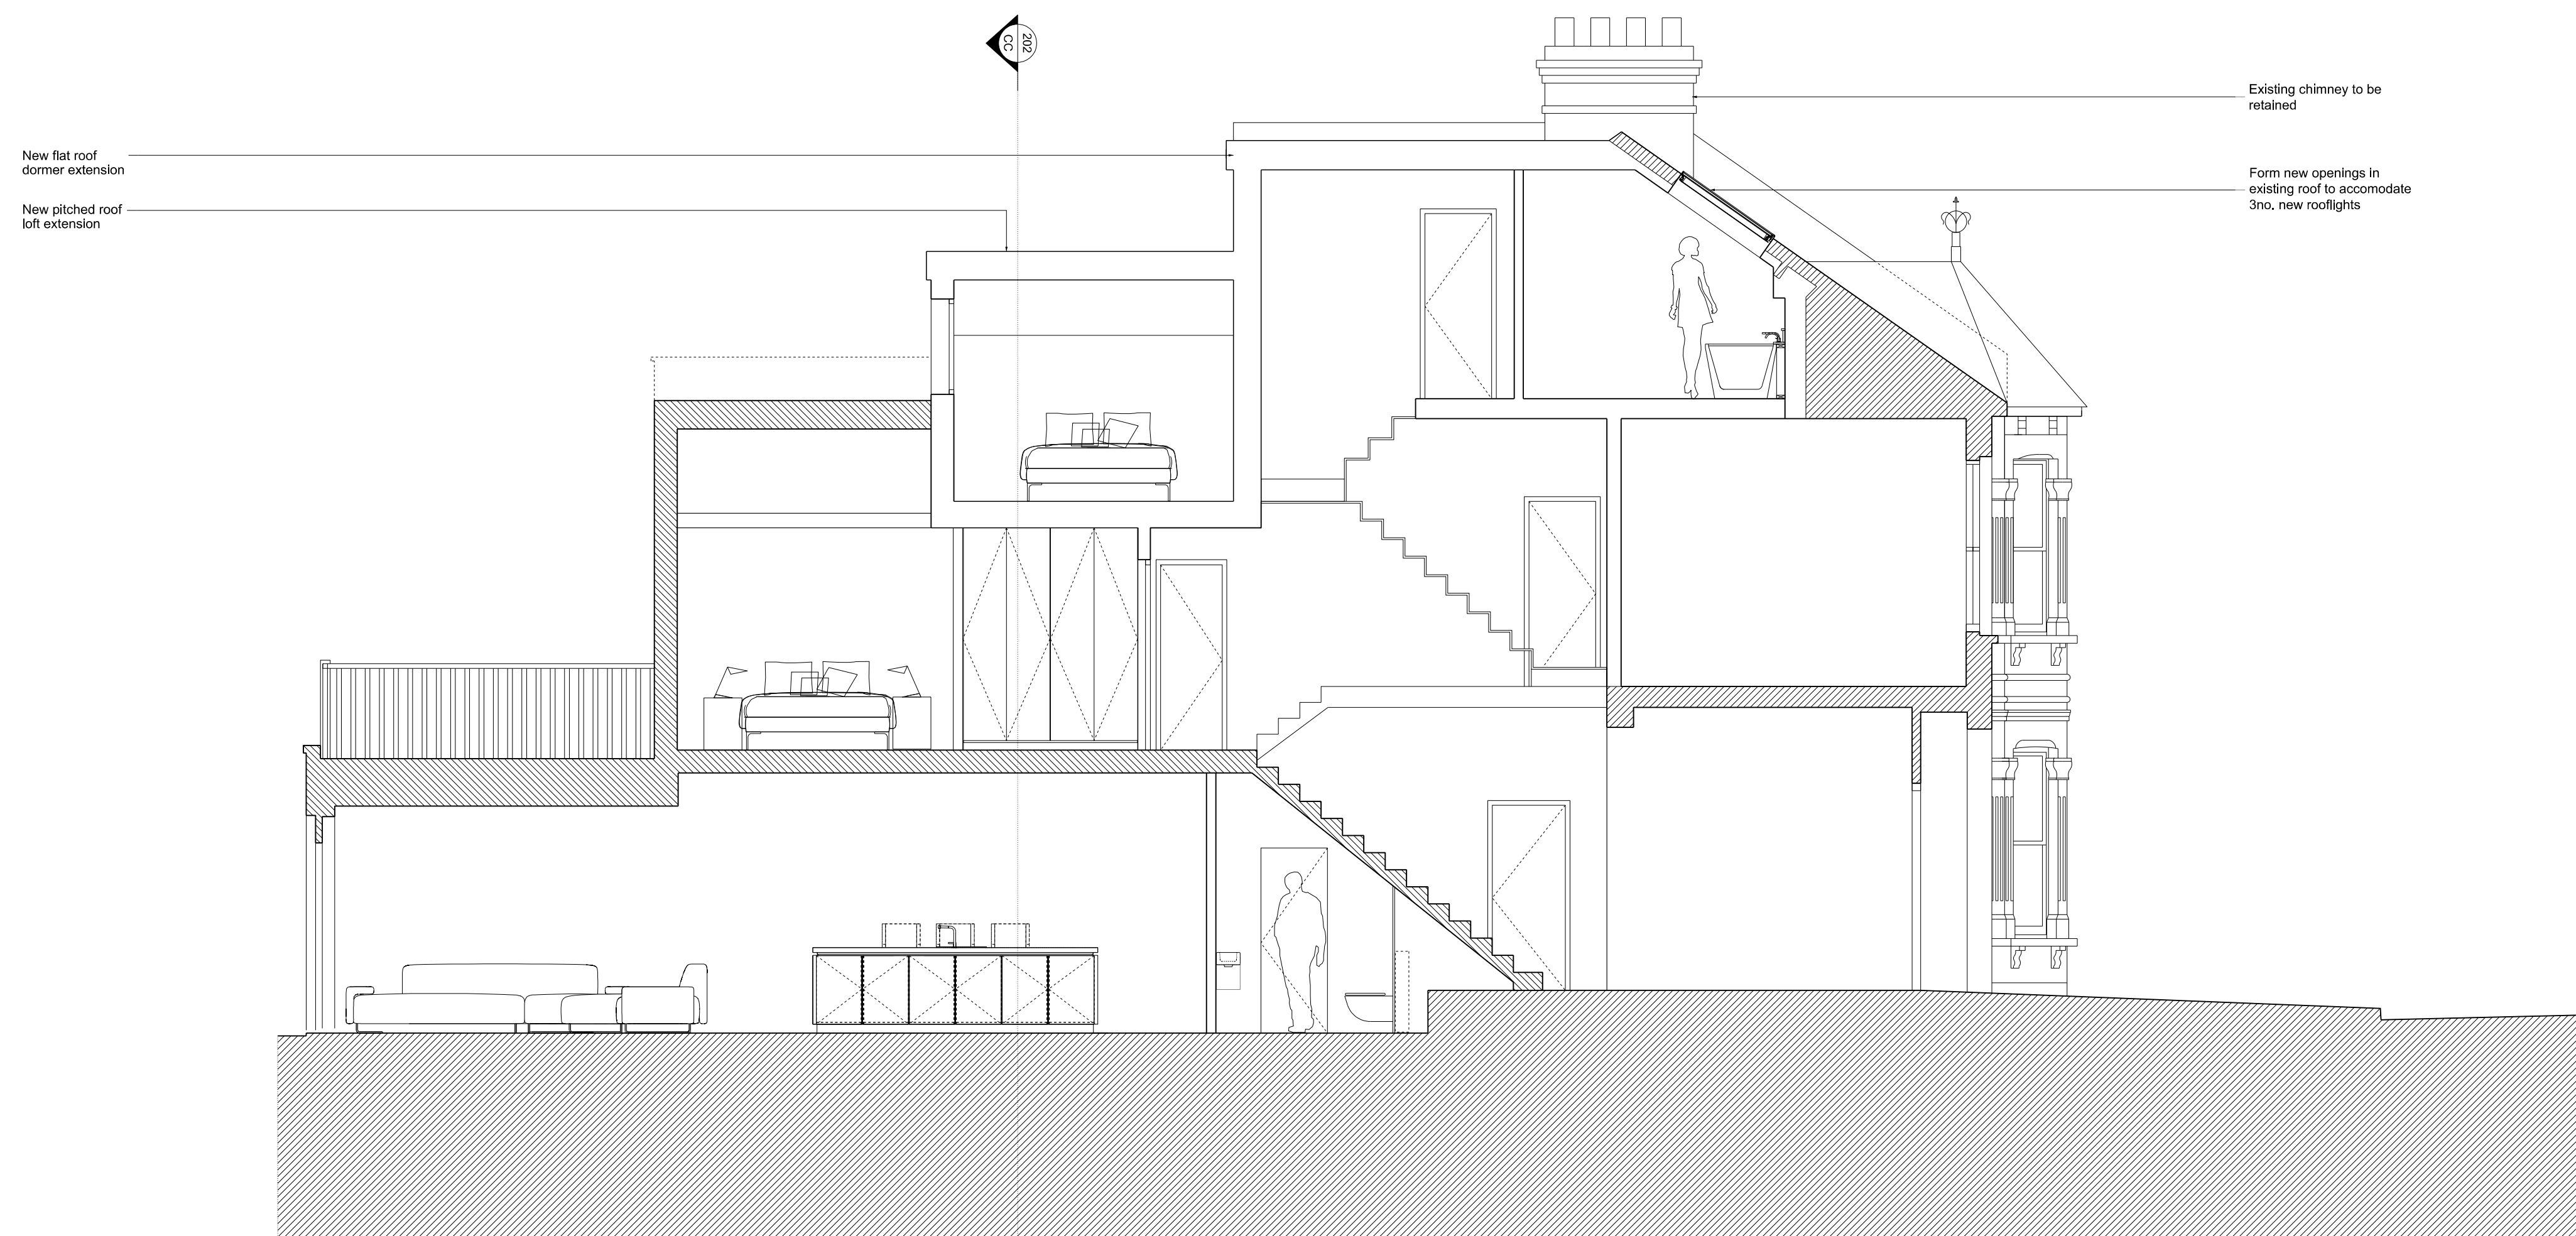

PROPOSED SECTION A

0 m 0.5 1 m 3m

CLOPUD

P1	03.02.17	Issue for Planning
Rev	Date	Description
Project		
66 Solent Road		
Project No		
16010		
Client		
Derek & Suki Bracken		
Date		
August 2016		
Scale		
1:50@A1 / 1:100@A3		
Drawing Title:		
Long Section		
Drawing No.		Rev.
P_200		P1
Drawn	Approved	Signed
RC	BC	