


**General Notes:**  
Should any discrepancies be noted, please inform the Architect



01 SECTION CC - AS PROPOSED  
KAM02\_P\_123 SCALE 1:50@A1/1:100@A3

P01 Issued for information 27.01.17 AN VP  
Rev: Description: Date Dwn by: Ckd by:

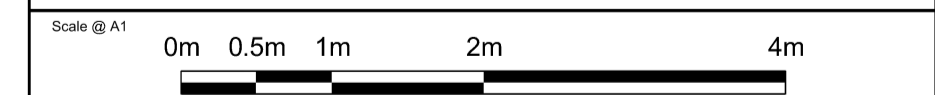

Client:  
**Mr Kamvari**  
Project Name:  
**9 Grange Gardens**

Drawing Title:  
**PROPOSED SECTIONS CC**

Project No: <b>KAM02</b>	Drawing No: <b>P_123</b>	Revision: <b>P01</b>	Scale: <b>1:50 @ A1</b>	Date: <b>Sept 2015</b>
Drawn by: <b>TB</b>	Checked by: <b>VP</b>	Drawing Status: <b>Preliminary</b>		