

N




PROPOSED LOFT PLAN

Note

This drawing is not to be scaled. Use figured dimensions only. All dimensions are to be checked on site and any discrepancies, errors or omissions are to be reported to the architect prior to commencement of works.

KEY	
	EXISTING STRUCTURE
	NEW STRUCTURE
	TO BE REMOVED

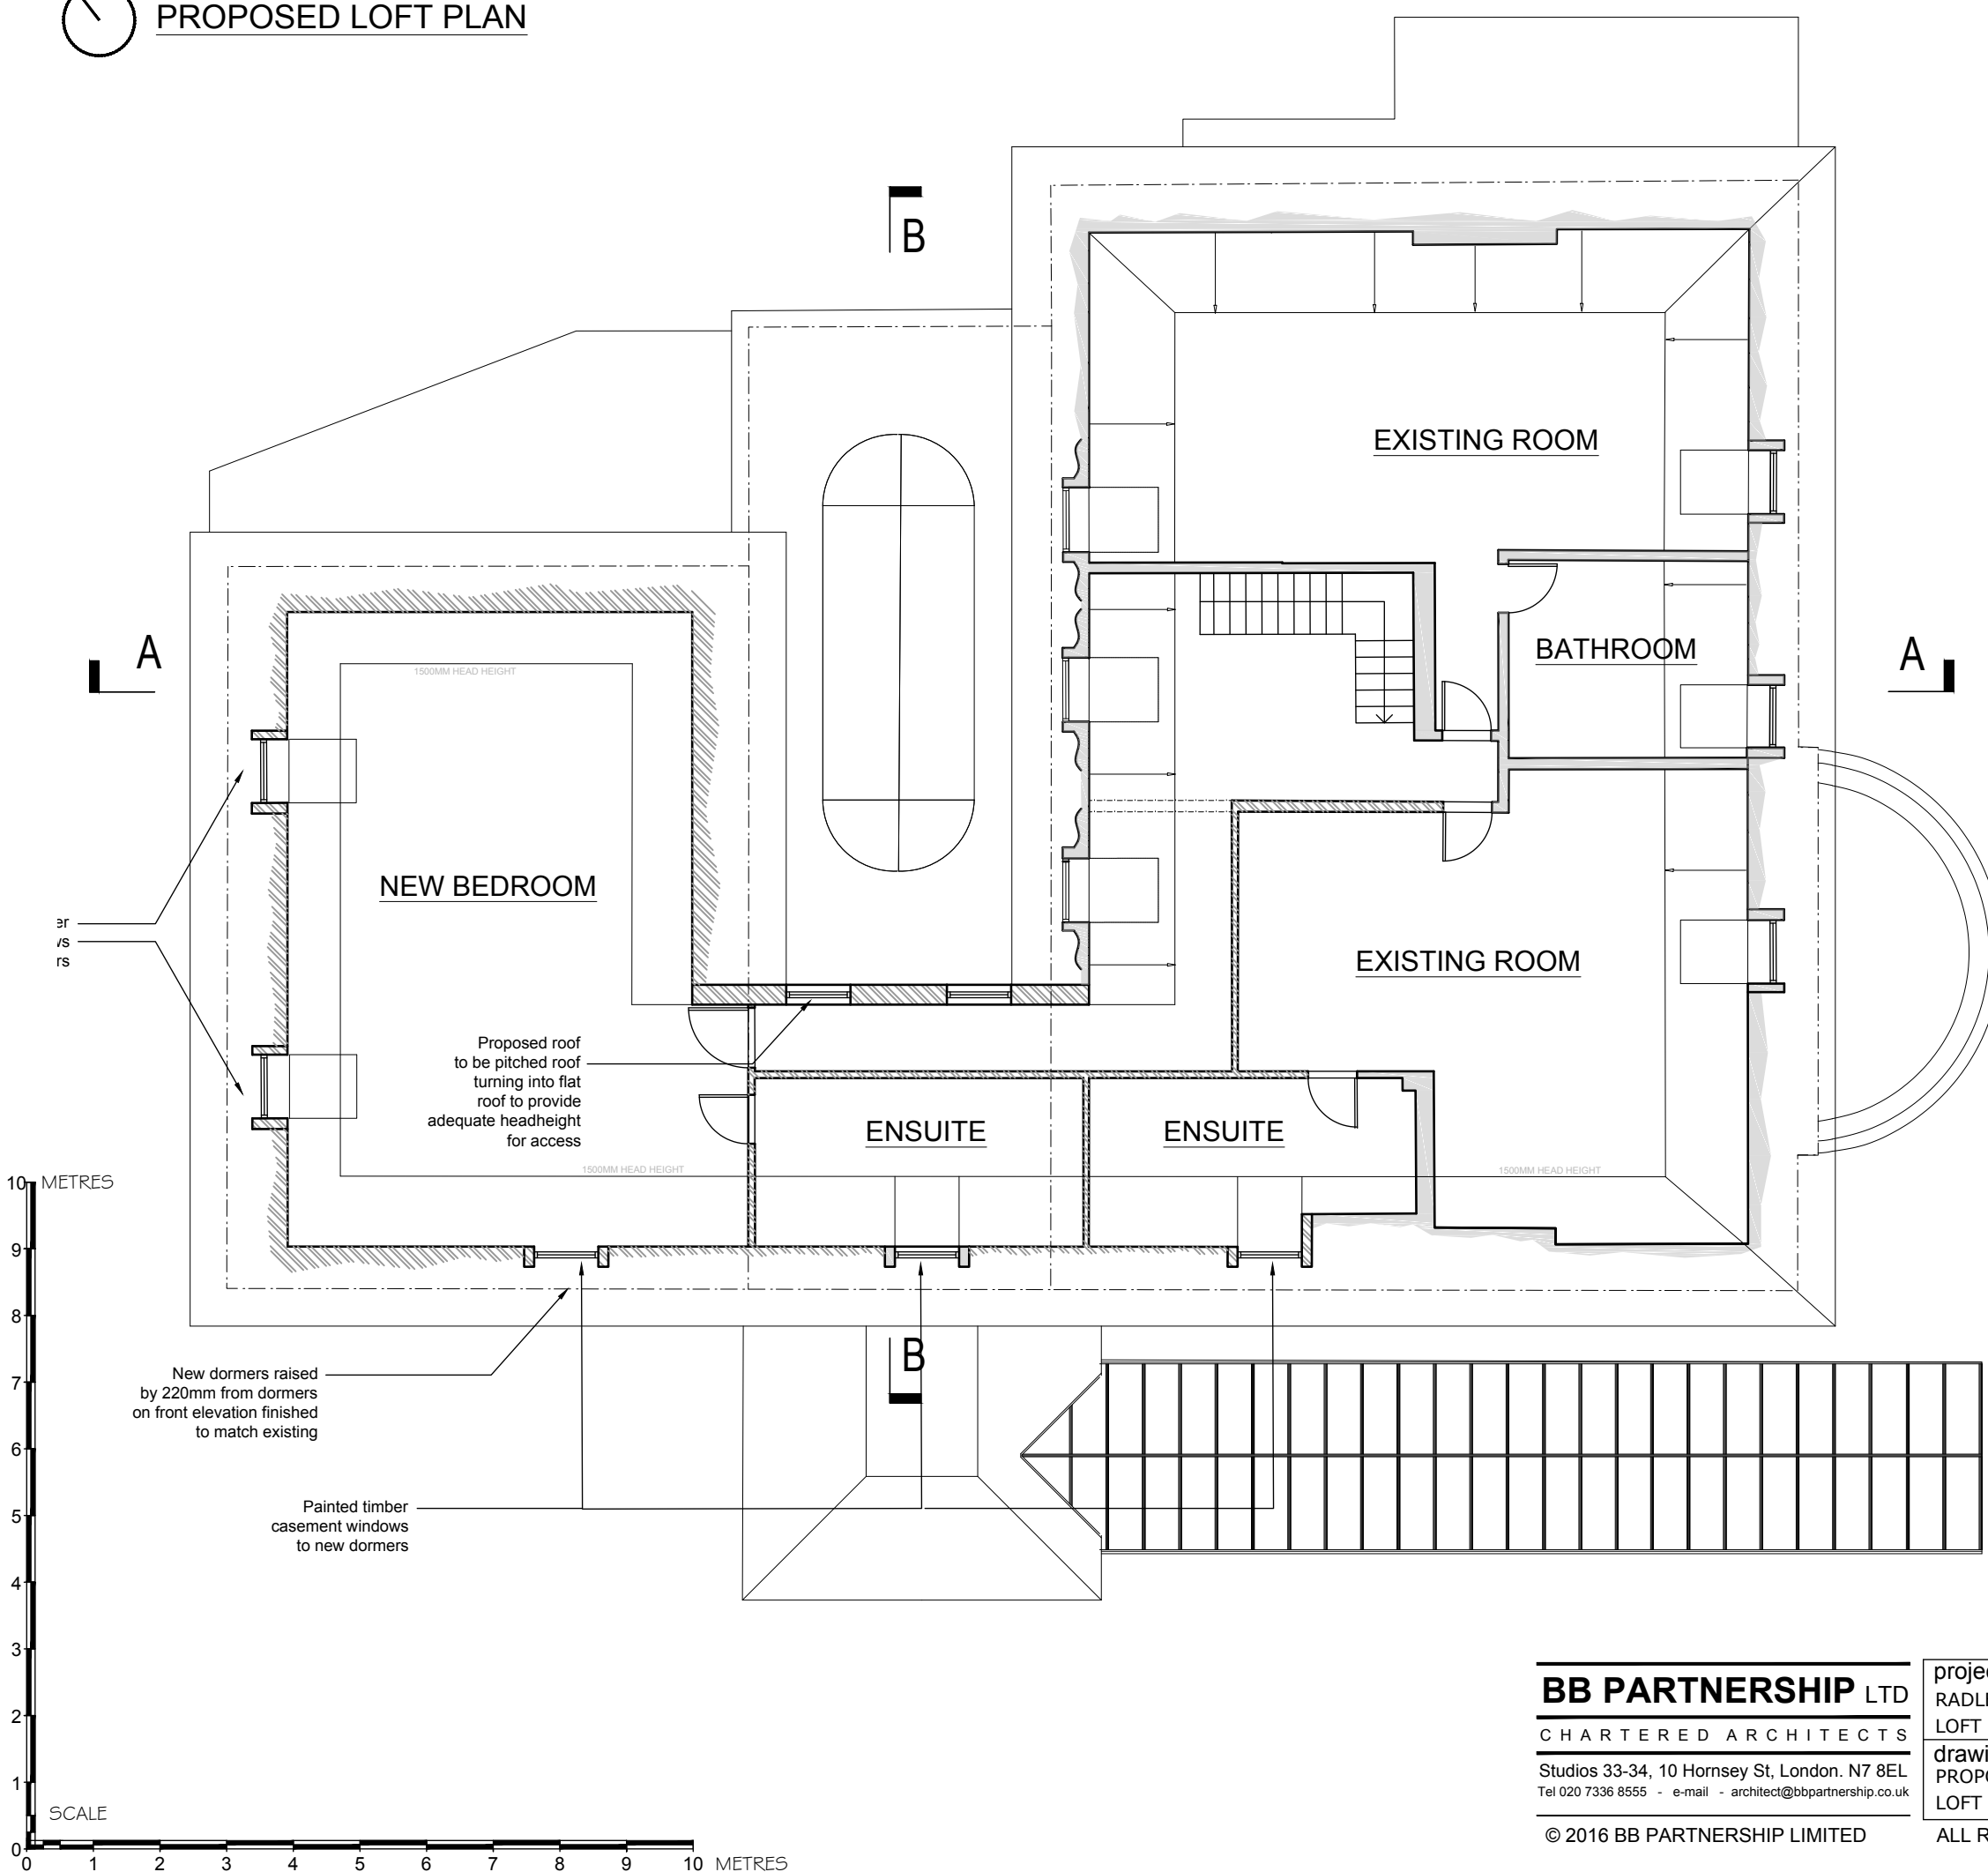

SKETCH DESIGN

ALL DIMENSIONS APPROXIMATE

SCHEME DESIGN SUBJECT TO STRUCTURAL ENGINEER /SERVICES ENGINEER, & PLANNERS COMMENT

BB PARTNERSHIP LTD
 CHARTERED ARCHITECTS
 Studios 33-34, 10 Hornsey St, London. N7 8EL
 Tel 020 7336 8555 - e-mail - architect@bbpartnership.co.uk
 © 2016 BB PARTNERSHIP LIMITED

project
 RADLETT HOUSE
 LOFT EXTENSION
 drawing
 PROPOSED LOFT PLAN
 LOFT EXTENSION

date	scale	drawn
JAN 2017	1:100@A3	RP
drwg. no	rev.	
FRM-2001		

ALL RIGHTS RESERVED DO NOT SCALE CHECK ALL DIMENSIONS ON SITE