



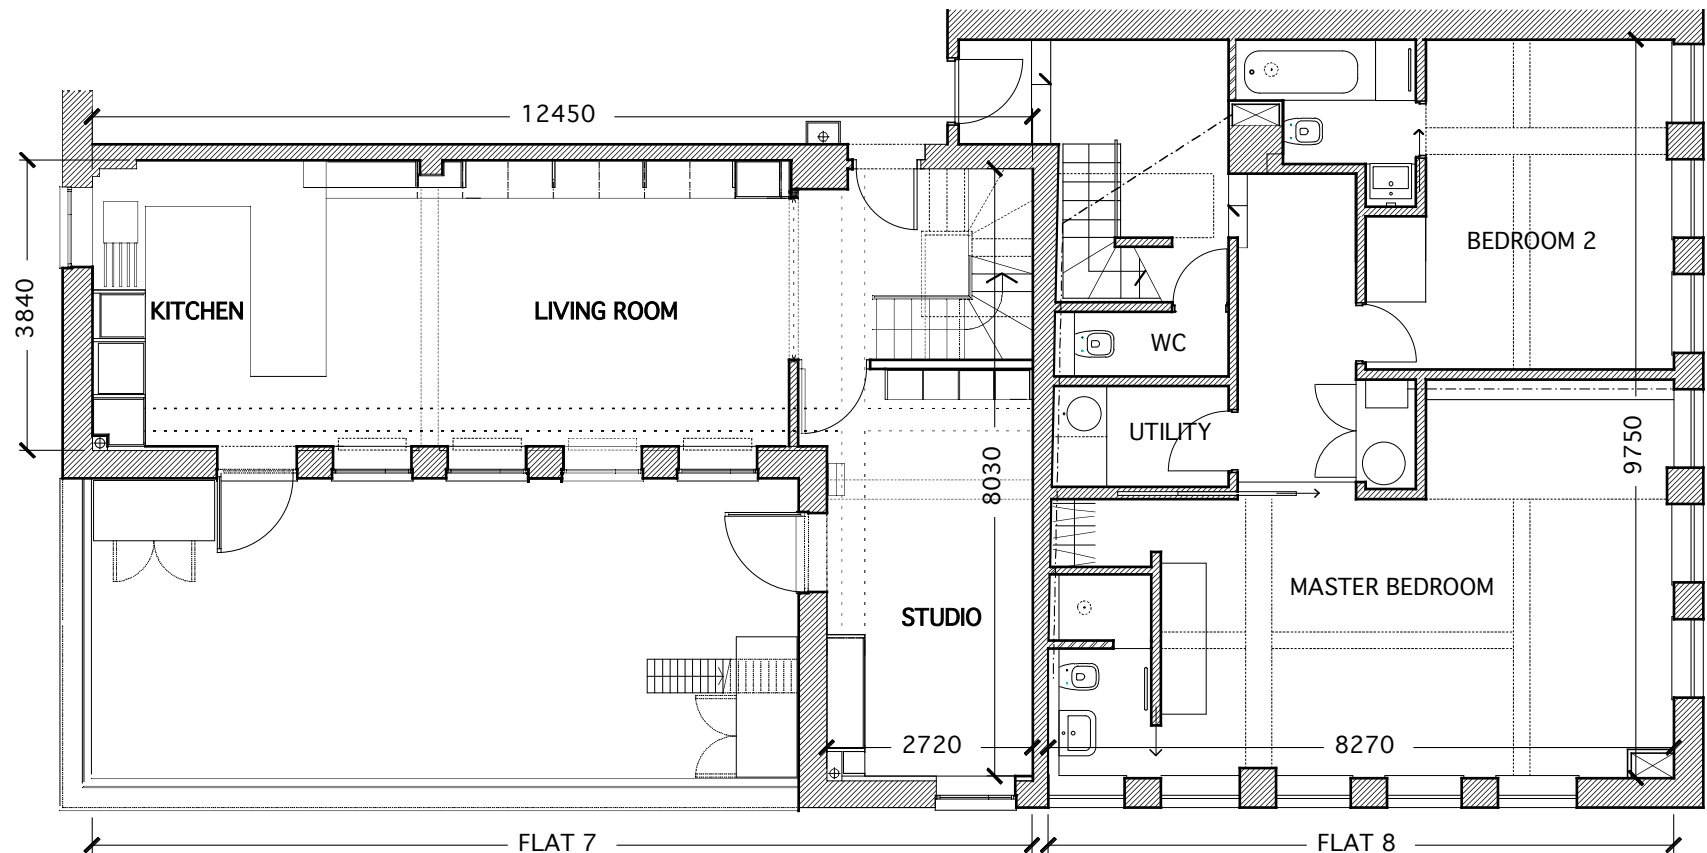

LOWER LEVEL FLOOR PLAN 1:100
as existing

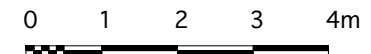

Joanna Eade RIBA
50 Overstone Road
London
W6 0AB
telephone: 020 8741 7405
mobile: 07747 033 423
e-mail: j.eade@zen.co.uk


FLATS 7 / 8, THE BEAUCHAMP BUILDING,
BROOKE'S MARKET. LONDON EC1N 7SX

THIRD FLOOR PLAN - as EXISTING


1:100 @ A4 JAN 2017 -

PLANNING 1 FEB 2017

BB
A13

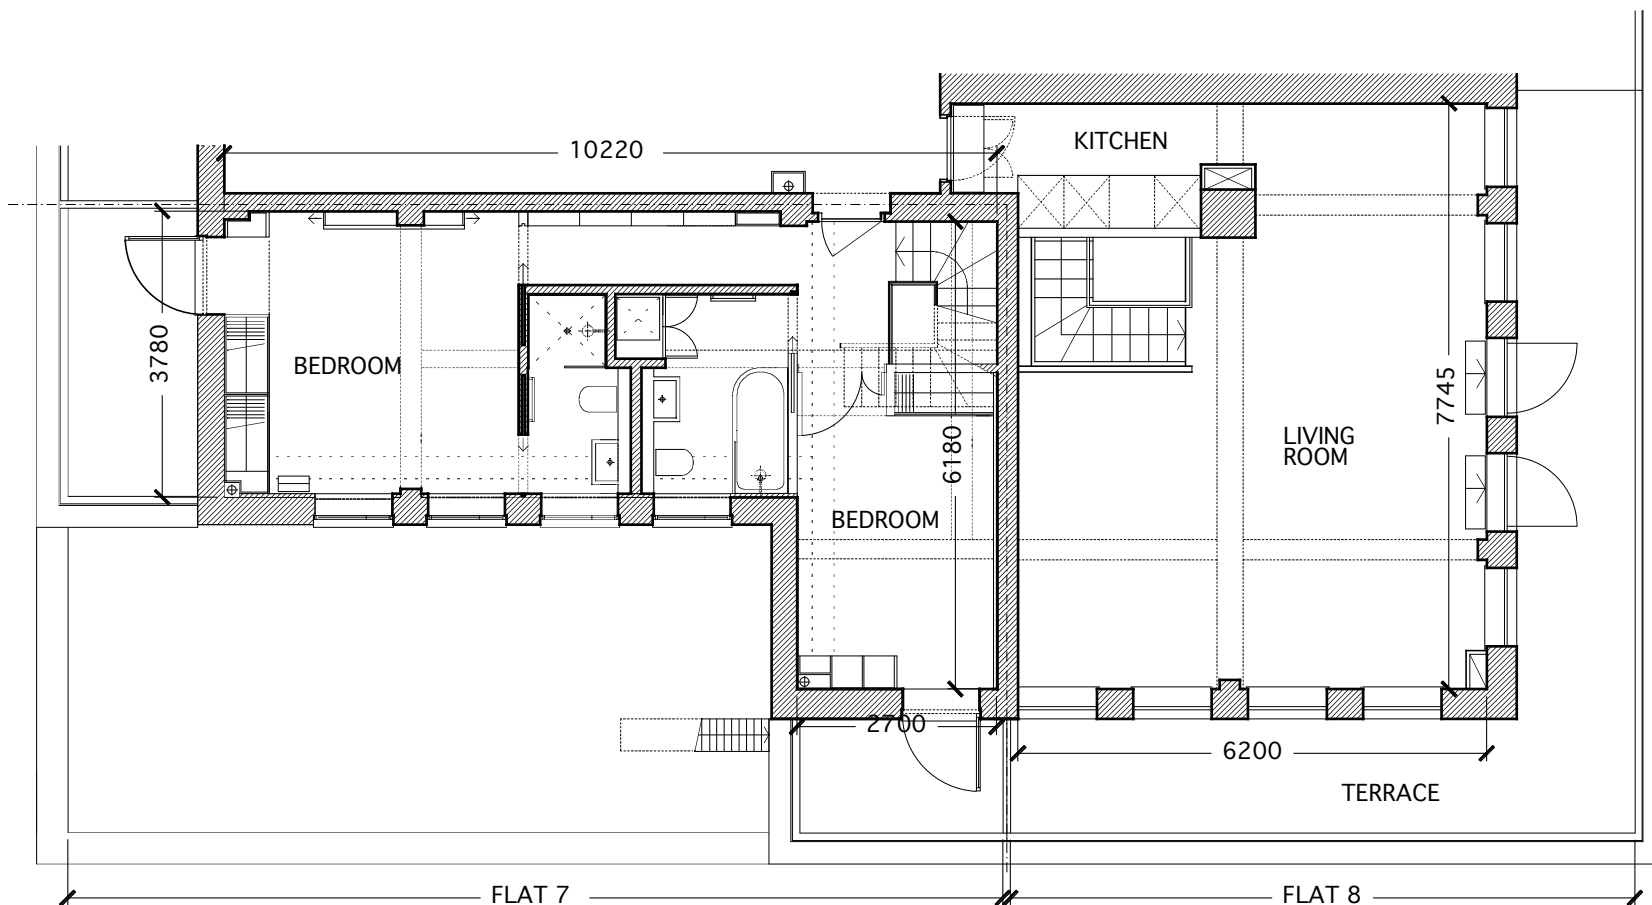

UPPER LEVEL FLOOR PLAN 1:50
as existing

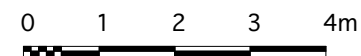

Joanna Eade RIBA
50 Overstone Road
London
W6 0AB
telephone: 020 8741 7405
mobile: 07747 033 423
e-mail: j.eade@zen.co.uk

FLATS 7 / 8, THE BEAUCHAMP BUILDING,
BROOKE'S MARKET. LONDON EC1N 7SX

FOURTH FLOOR PLAN - as EXISTING


1:100 @
A4

SURVEY

JAN 2017 -

1 FEB 2017

BB
A14

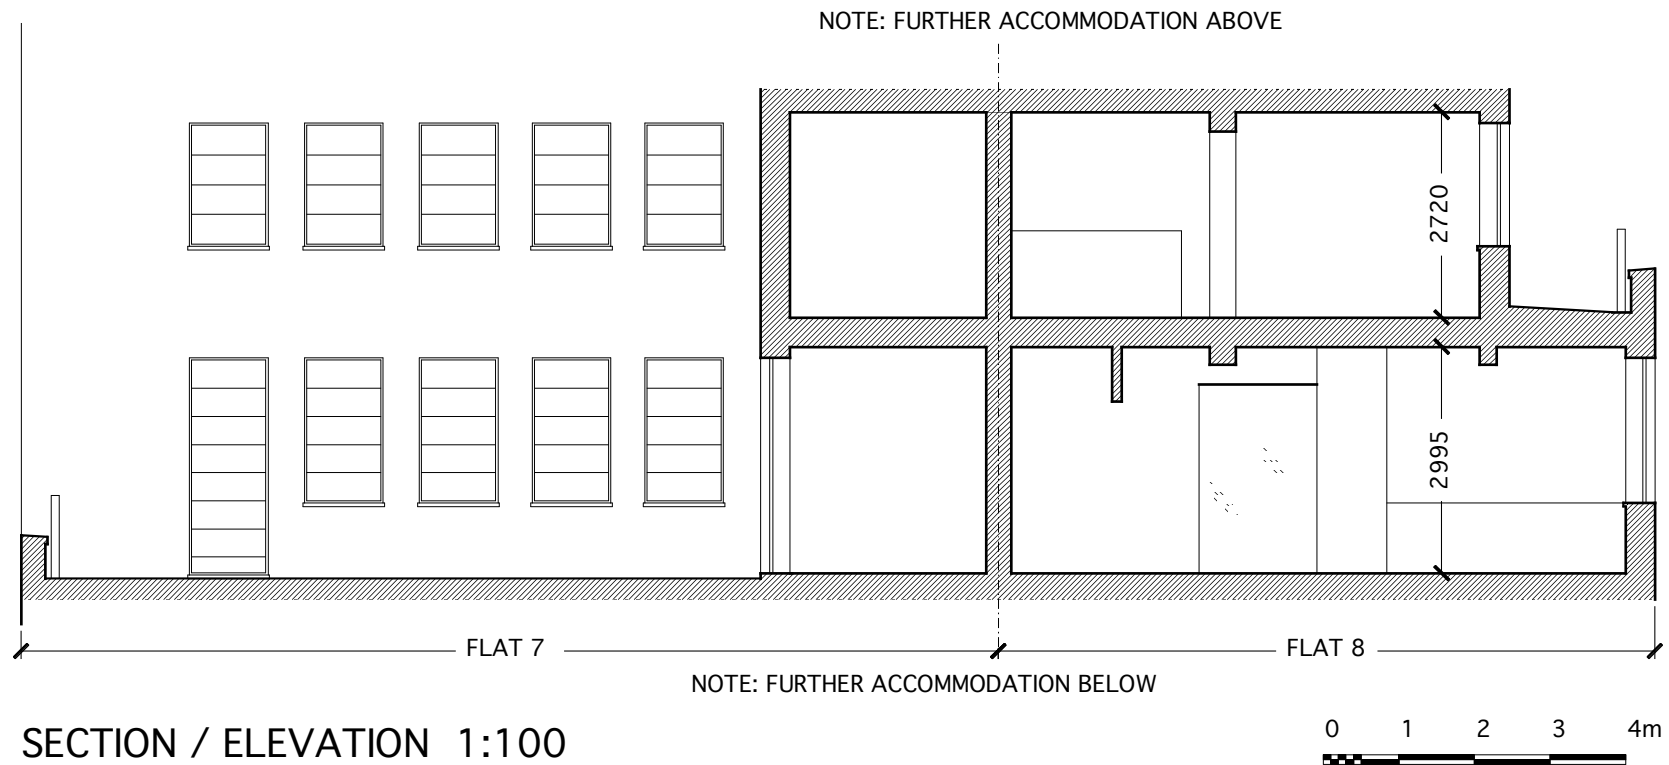

SECTION / ELEVATION 1:100
as existing

Joanna Eade RIBA
50 Overstone Road
London
W6 0AB

telephone: 020 8741 7405
mobile: 07747 033 423
e-mail: j.eade@zen.co.uk

FLATS 7 / 8, THE BEAUCHAMP BUILDING,
BROOKE'S MARKET. LONDON EC1N 7SX

SECTION - as EXISTING

1:100 @
A4

PLANNING

JAN 2017

1 FEB 2017

-

BB
A15