



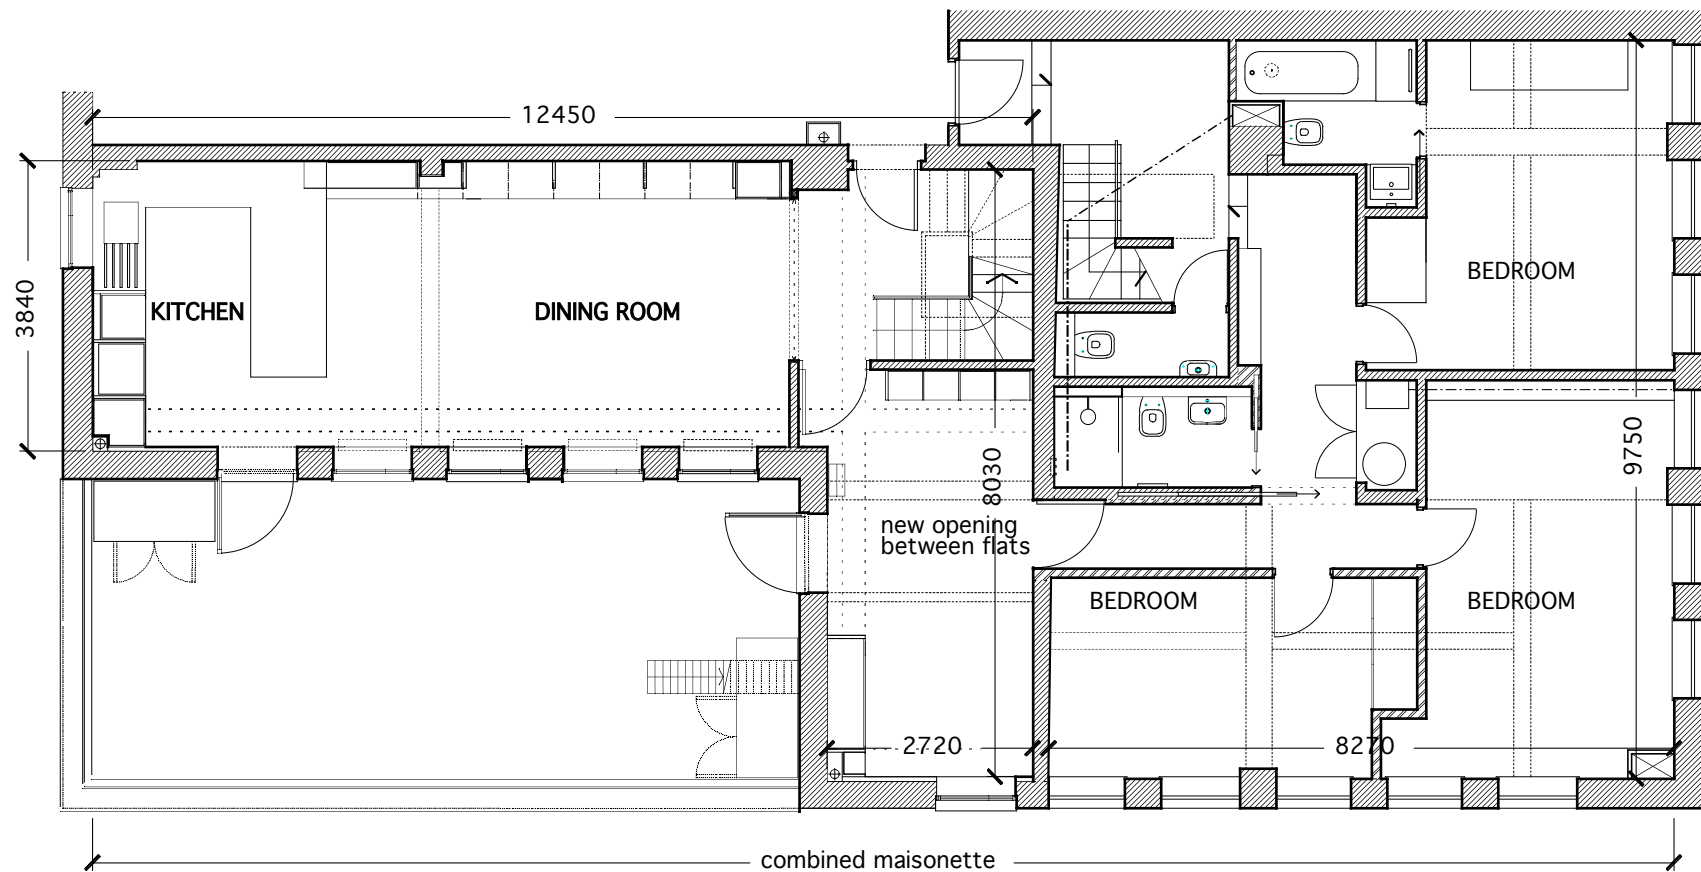

LOWER LEVEL FLOOR PLAN 1:100
as proposed

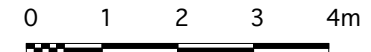

Joanna Eade RIBA
50 Overstone Road
London
W6 0AB

telephone: 020 8741 7405
mobile: 07747 033 423
e-mail: j.eade@zen.co.uk

FLATS 7 / 8, THE BEAUCHAMP BUILDING,
BROOKE'S MARKET. LONDON EC1N 7SX

THIRD FLOOR PLAN - as PROPOSED

1:100 @
A4


PLANNING

JAN 2017

1 FEB 2017

-

BB
A113

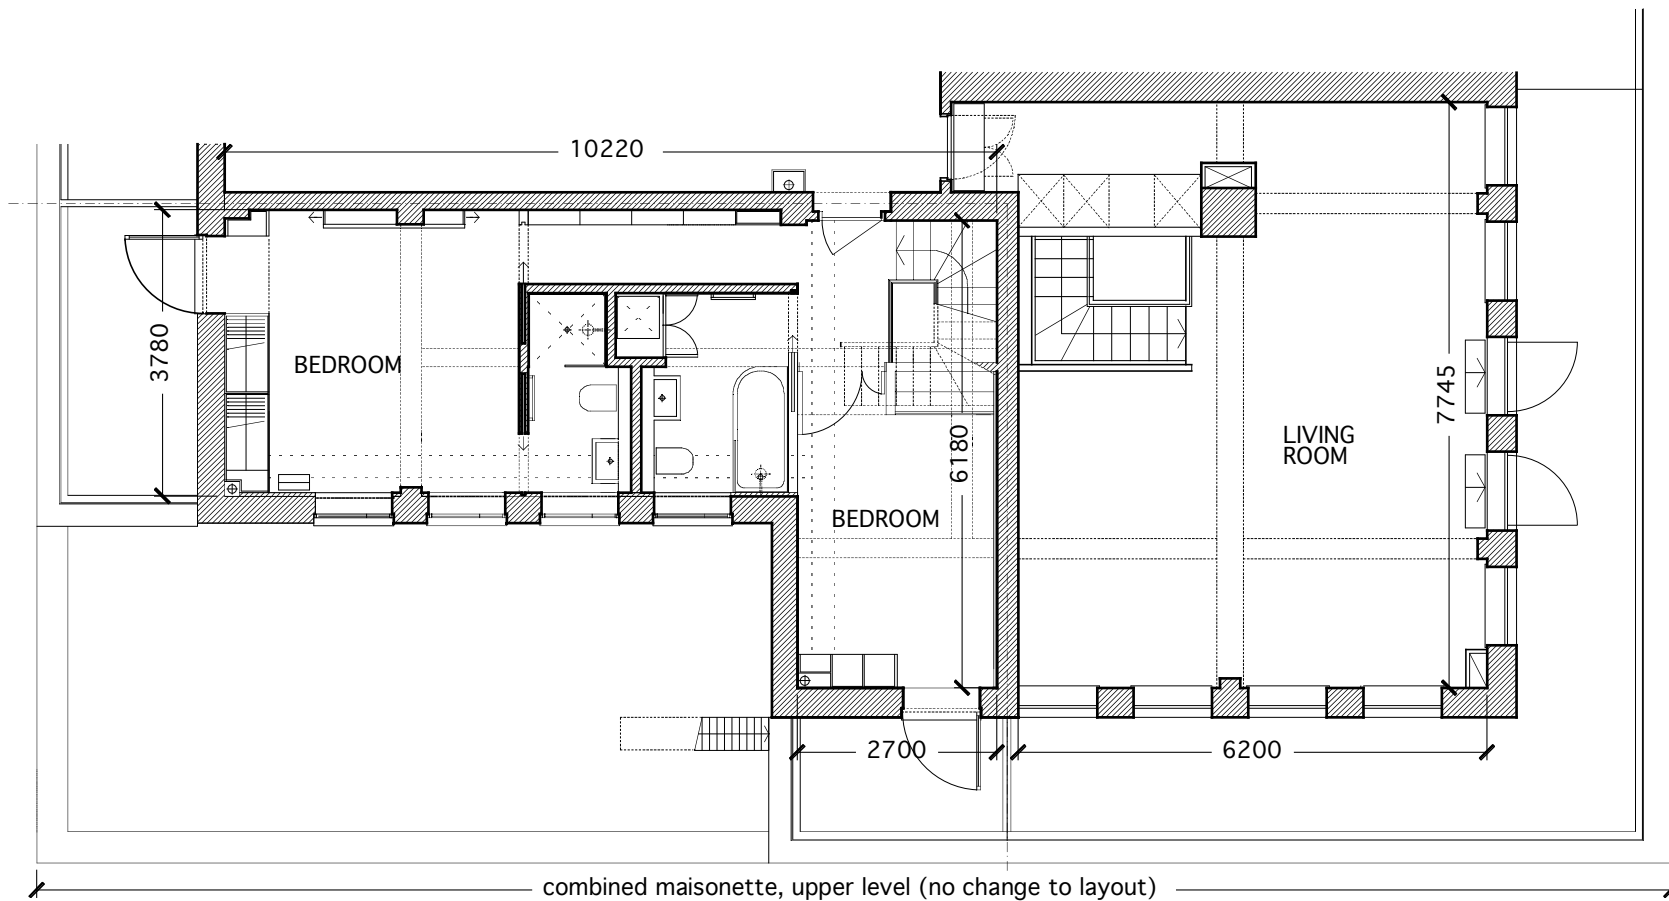

UPPER LEVEL FLOOR PLAN 1:50
as proposed

Joanna Eade RIBA
50 Overstone Road
London
W6 0AB

telephone: 020 8741 7405
mobile: 07747 033 423
e-mail: j.eade@zen.co.uk

FLATS 7 / 8, THE BEAUCHAMP BUILDING,
BROOKE'S MARKET. LONDON EC1N 7SX

FOURTH FLOOR PLAN - as proposed


1:100 @
A4

PLANNING


JAN 2017 -

1 FEB 2017

BB
A114

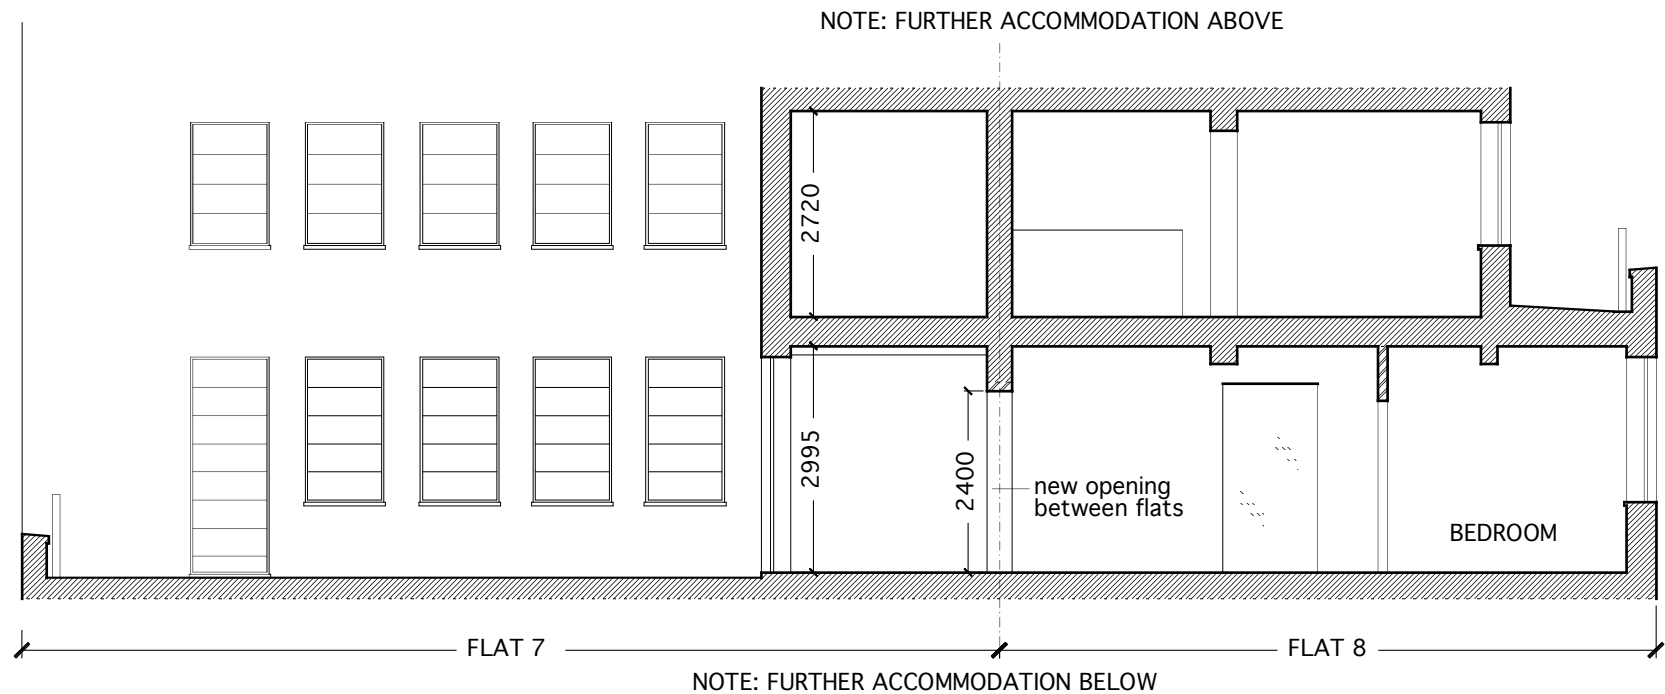

SECTION / ELEVATION 1:50
as proposed

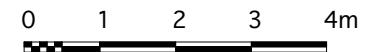

Joanna Eade RIBA
50 Overstone Road
London
W6 0AB

telephone: 020 8741 7405
mobile: 07747 033 423
e-mail: j.eade@zen.co.uk

FLATS 7 / 8, THE BEAUCHAMP BUILDING,
BROOKE'S MARKET. LONDON EC1N 7SX

SECTION - as proposed

1:50 @ A3

PLANNING

JAN 2017

1 FEB 2017

-

BB
A115