

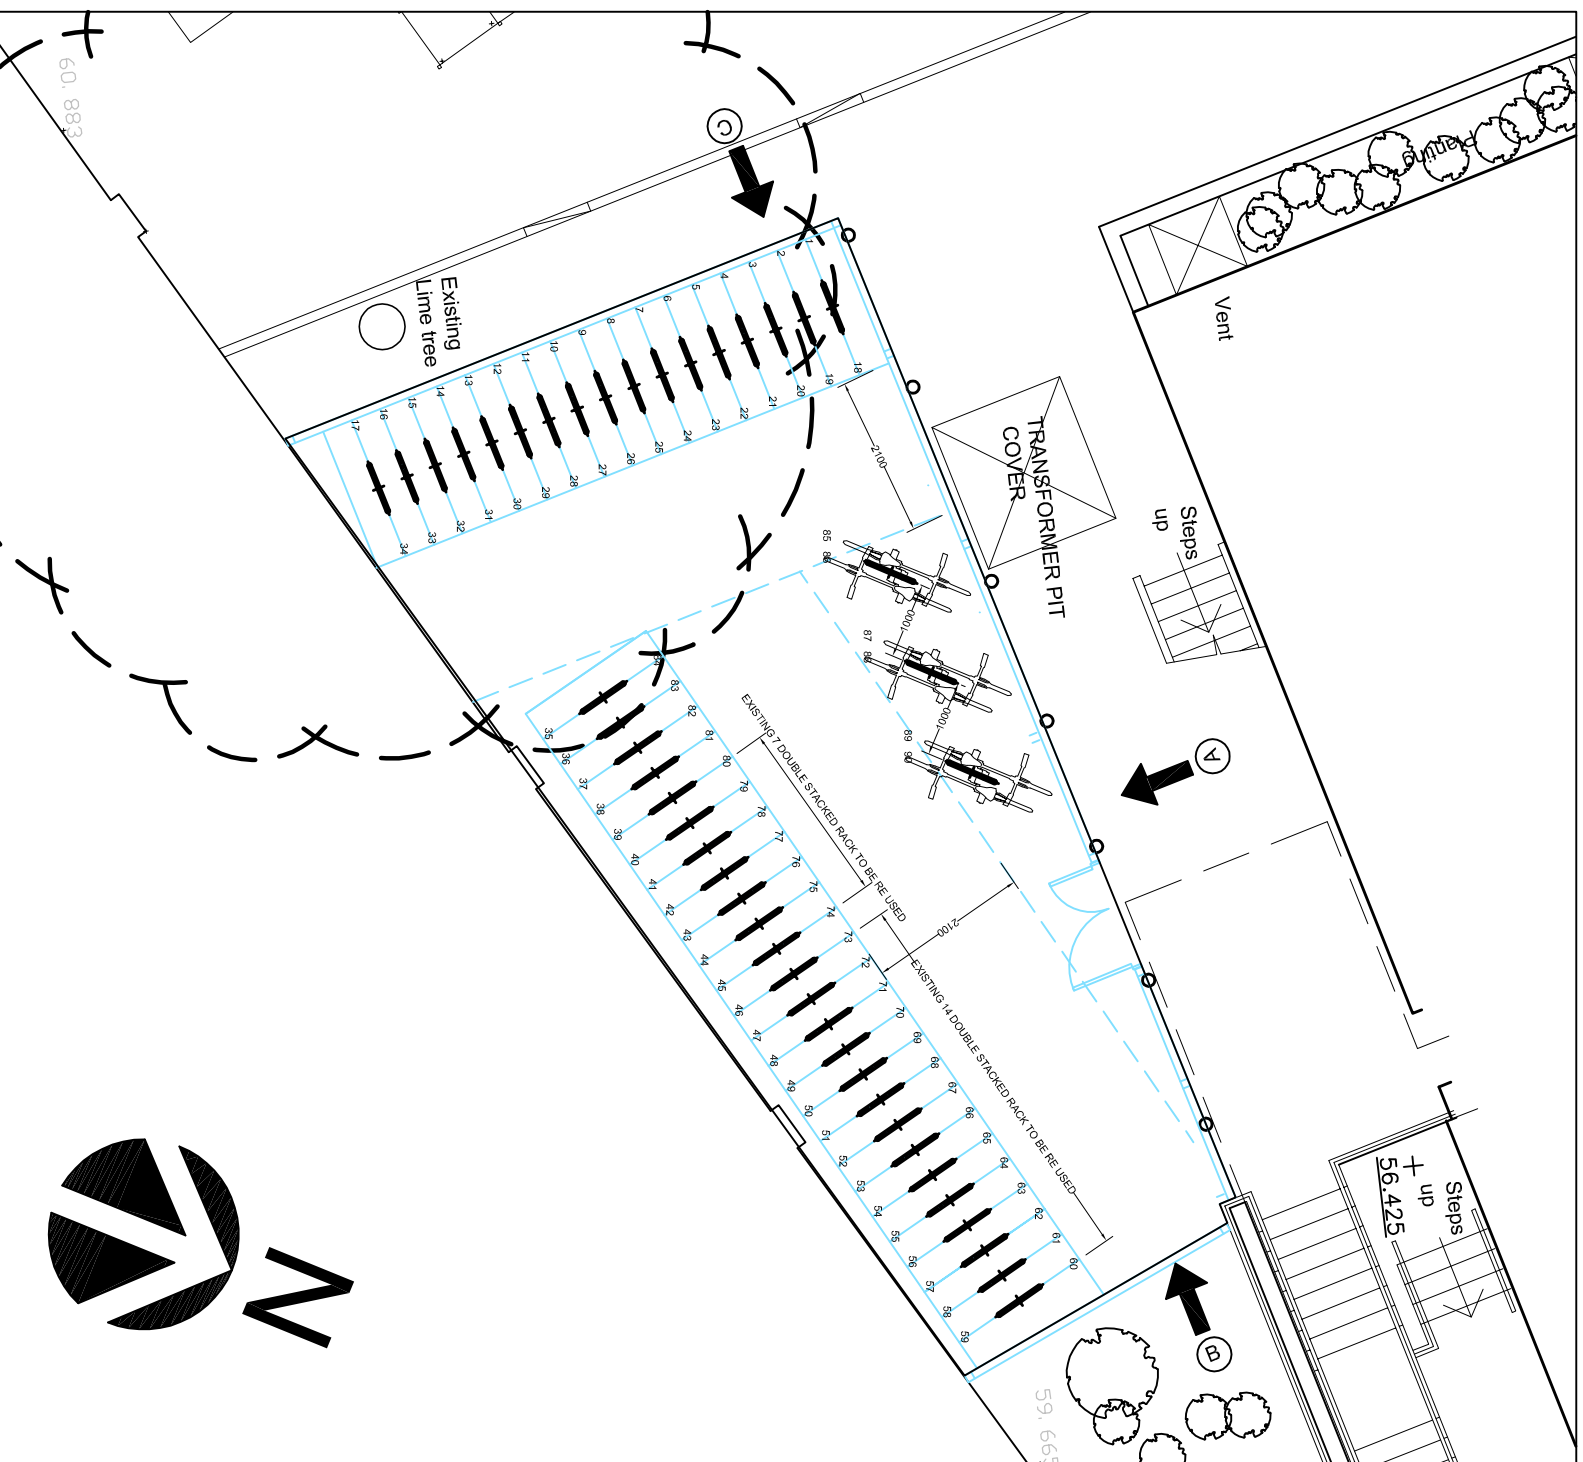
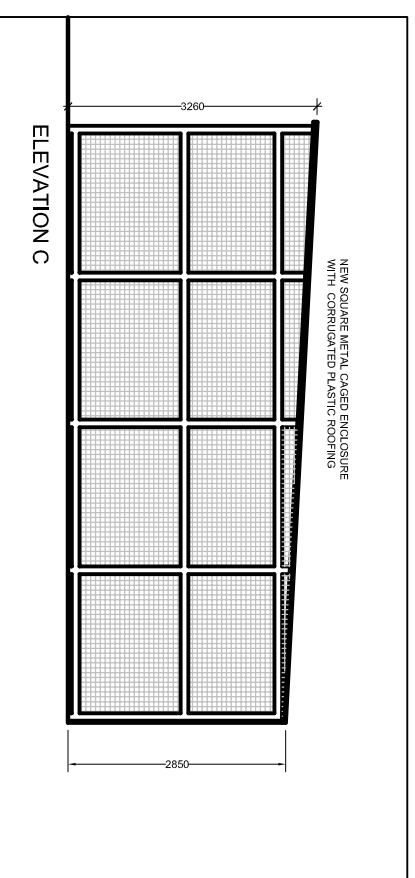


Rev	Rev Date	Revision Description	Drawn/ Checked	Purpose of Issue

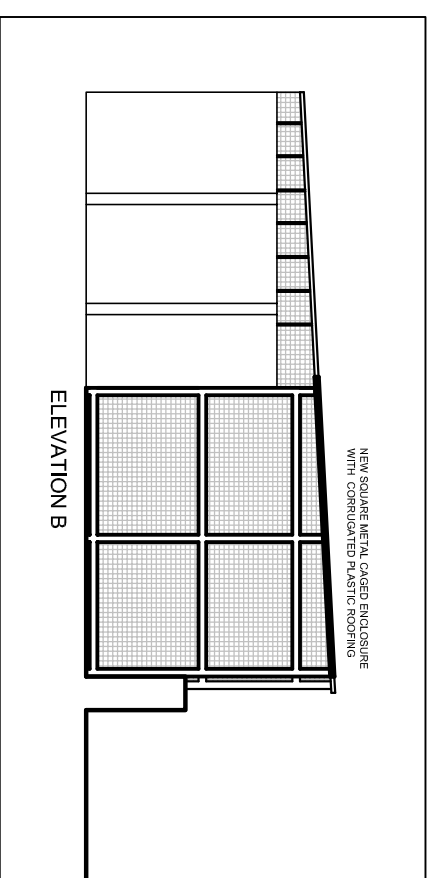

PROPOSED PLAN

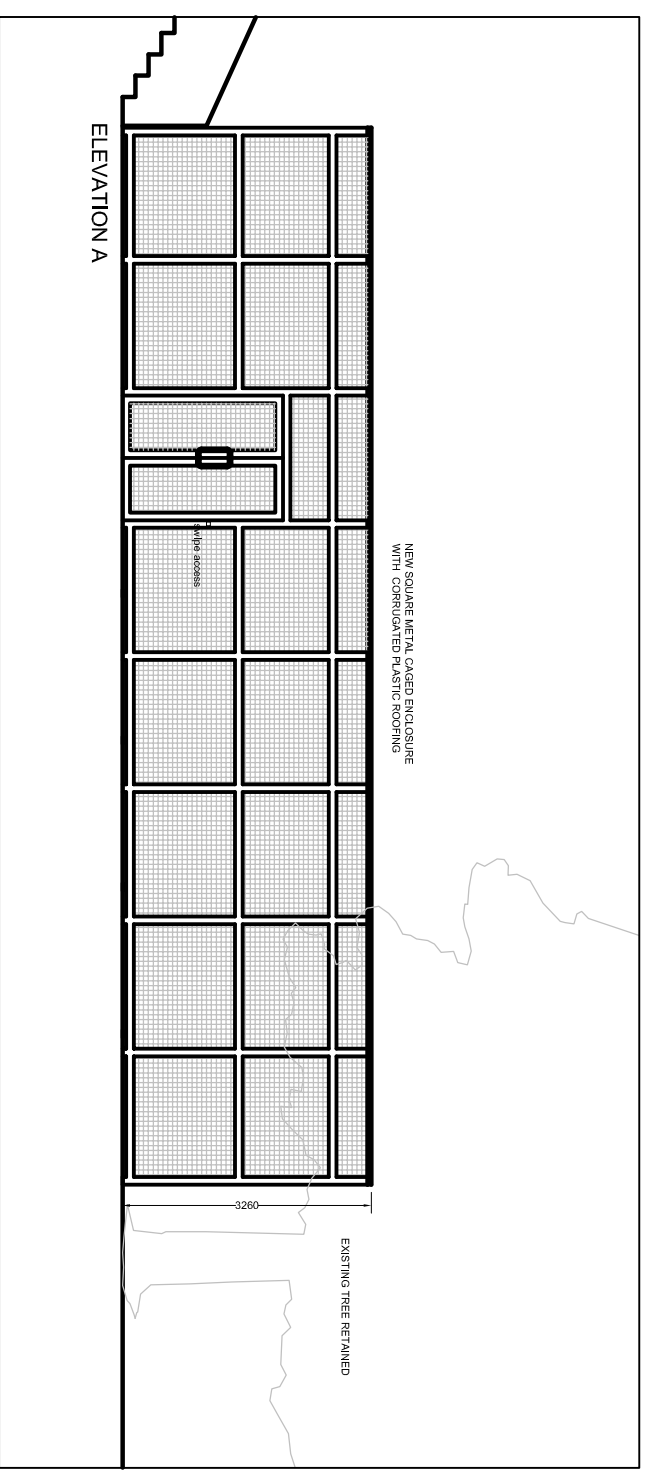

PROPOSED ELEVATION

FEASIBILITY PLAN FOR CYCLE STORE	16031	(01)002	
PROPOSED PLAN & ELEVATION	JOB NUMBER	DRAWING NUMBER	REV
ROYAL FREE HOSPITAL	NOV 2016	1:100@A3	
CYCLE STORE & LOCKER ROOM WORKS	DATE	SCALE	

Ansell & Bailey LLP Chartered Architects 24-22 Stephenson Way London NW1 2HD 020 7987 0141 architects@ansellandbailey.com

**ANSELL + BAILEY**