

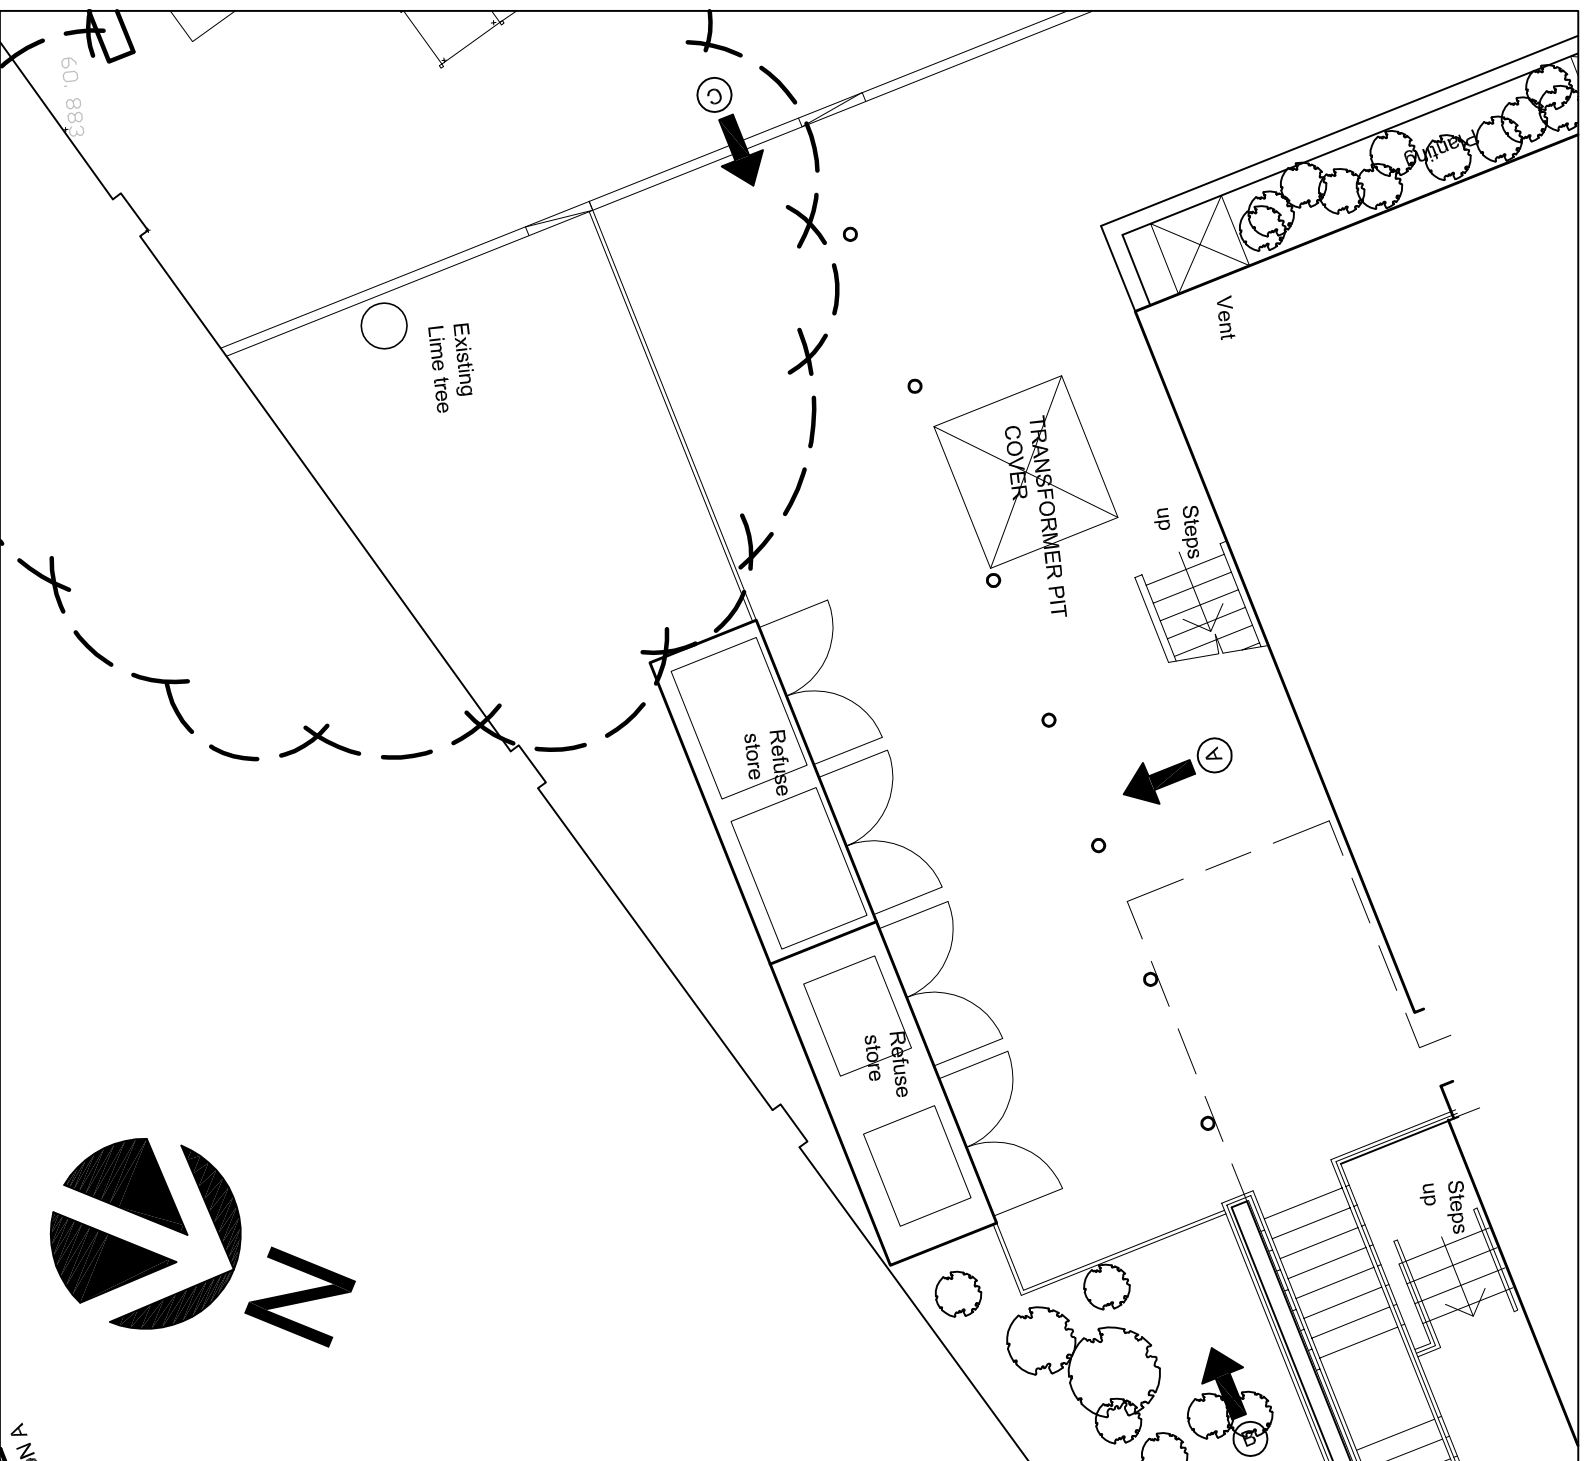
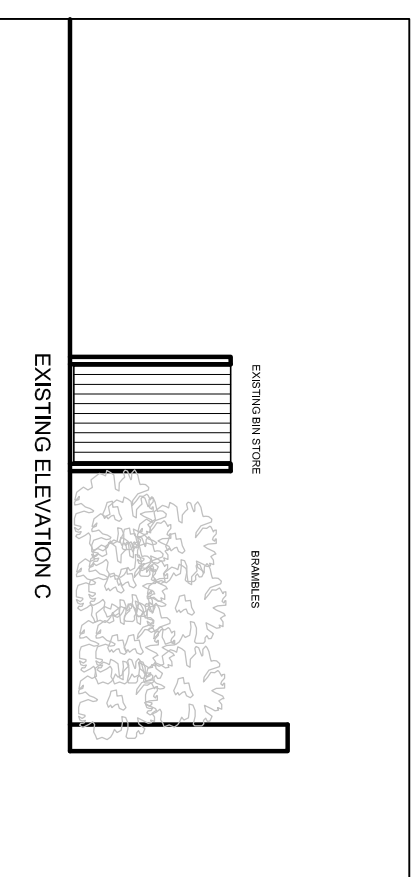


Rev	Rev Date	Revision Description	Drawn/ Checked	Purpose of Issue

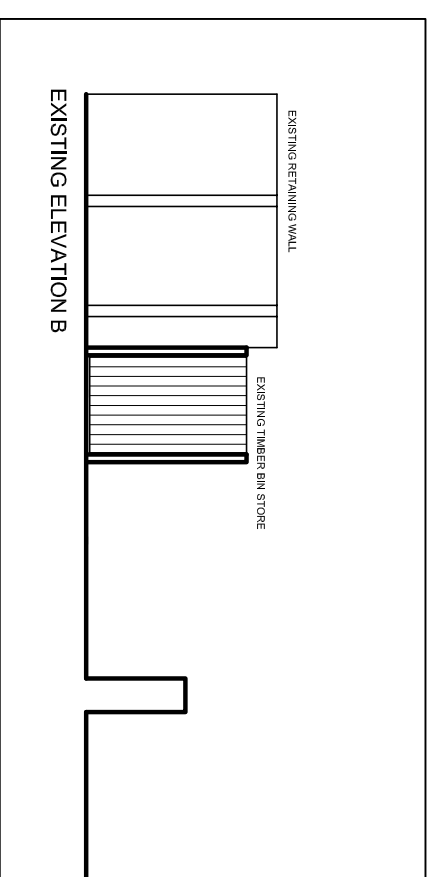

EXISTING PLAN

0 1 2 3 4 5m
For 1:100 scale

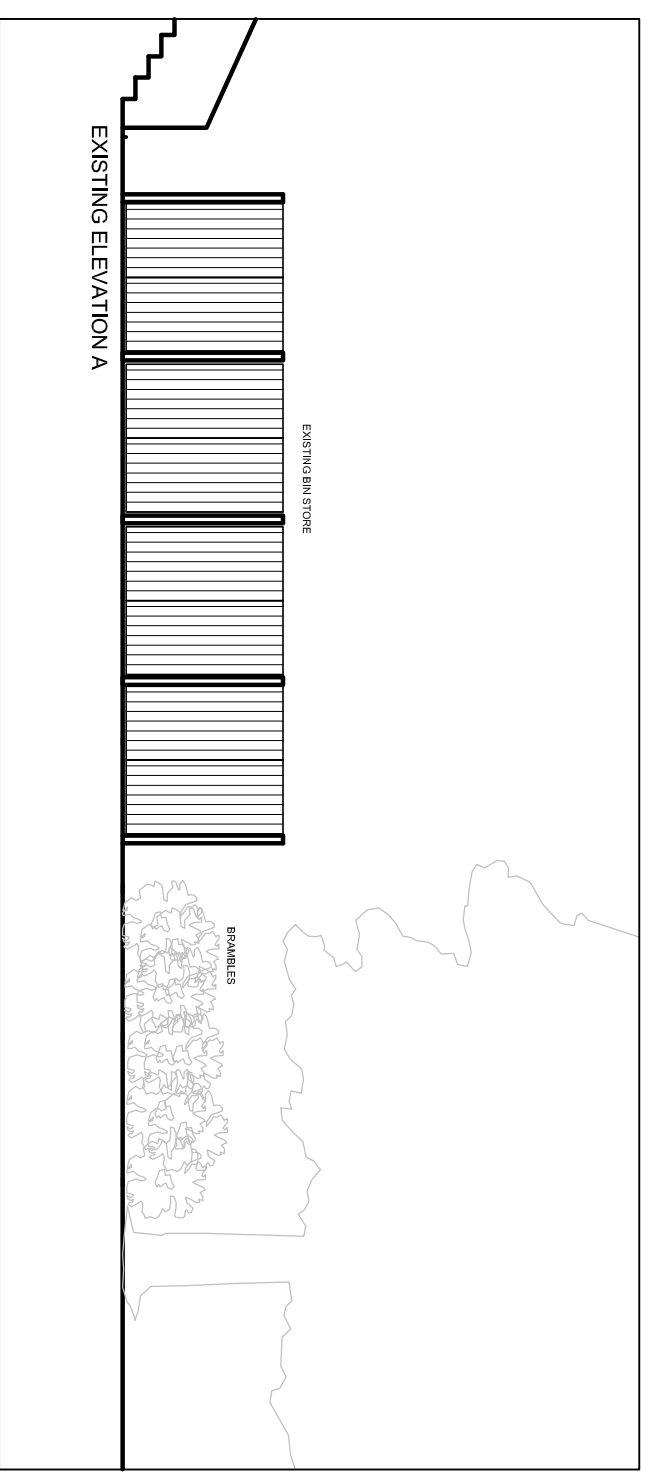

EXISTING ELEVATION

NO	DATE	SCALE	REV
1	NOV 2016	1:100@A3	

FEASIBILITY PLAN FOR CYCLE STORE
EXISTING PLAN & ELEVATIONS
ROYAL FREE HOSPITAL
CYCLE STORE & LOCKER ROOM WORKS

Ansell & Bailey LLP Chartered Architects 24-26 Stephenson Way London NW1 2HD 020 7987 0141 architects@ansellandbailey.com

ANSELL + BAILEY