



THIS DRAWING IS PROTECTED BY COPYRIGHT. DIMENSIONS OUT TO BE TAKEN FROM THIS DRAWING. DIMENSIONS TO BE CHECKED ON SITE AND ANY DISCREPANCIES REPORTED TO THE ARCHITECT IMMEDIATELY.
 PURPOSE OF ISSUE: (A) FOR COMMENT (B) FOR APPROVAL (C) FOR CONSTRUCTION (D) FOR INFORMATION (E) FOR TENDER (F) FOR CONSTRUCTION (G) FOR DESIGN WORKS

Rev	Rev Date	Revision Description	Drawn/Checked	Purpose of Issue

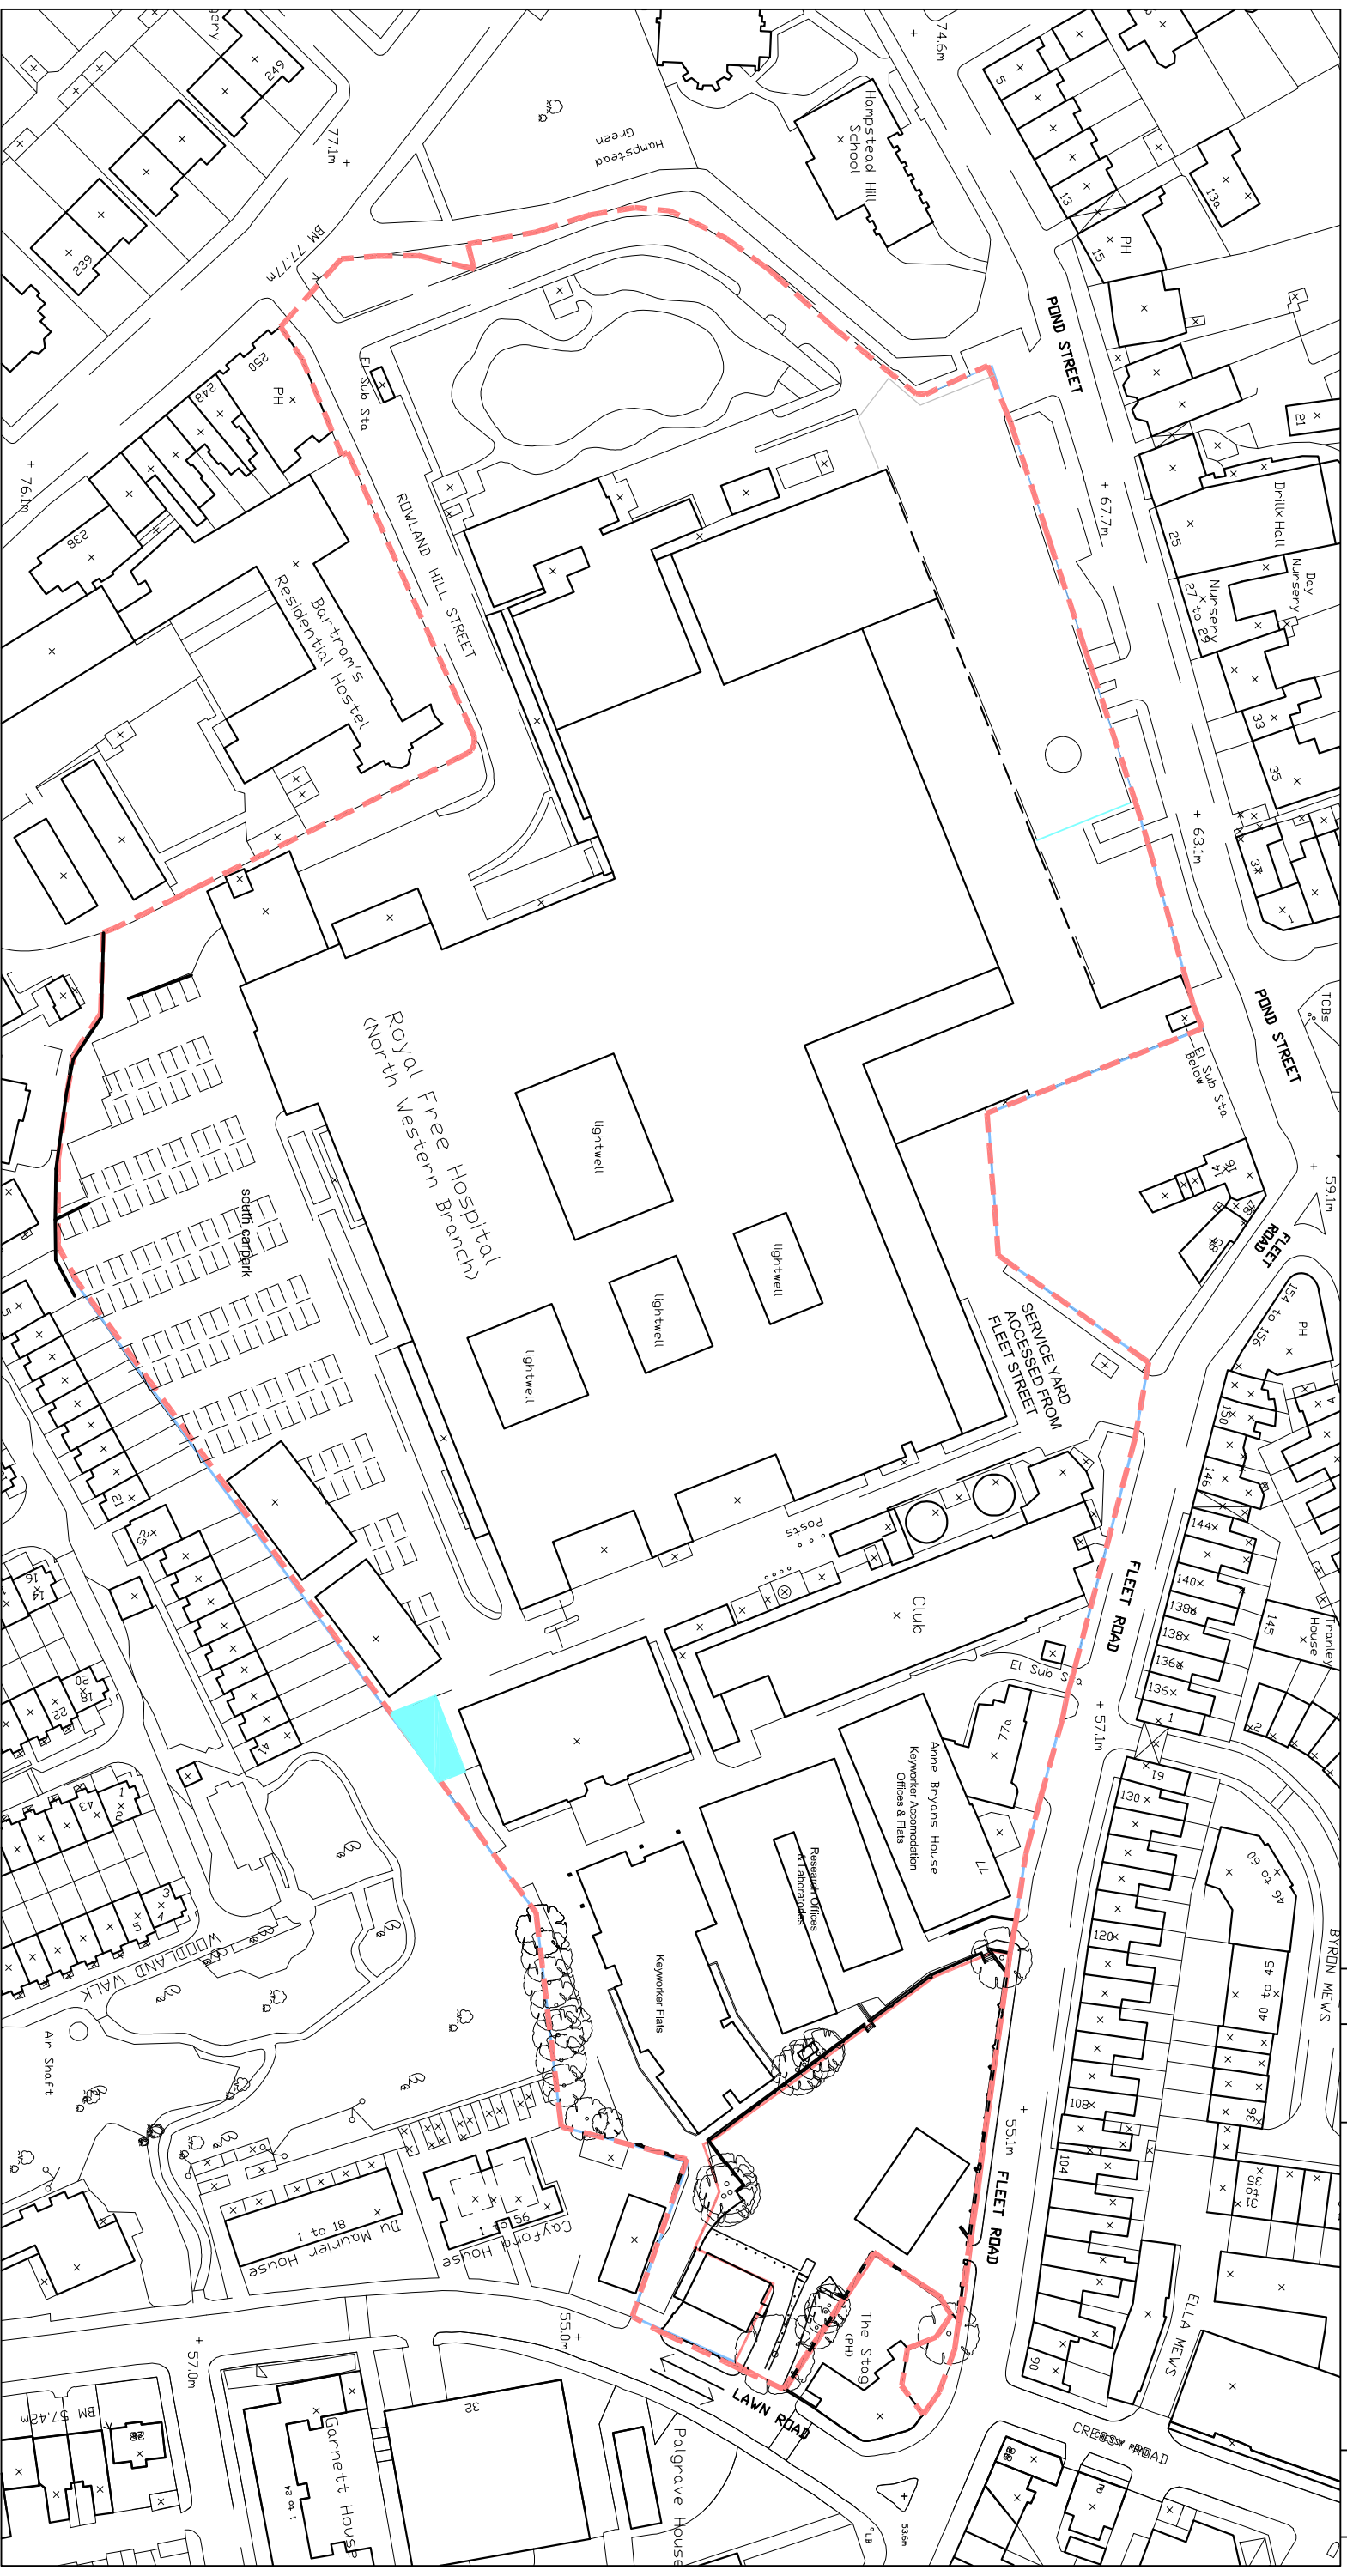

SITE LOCATION PLAN

CYCLE STORE LOCATION

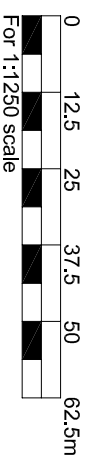

FEASIBILITY PLAN FOR CYCLE STORE			
SITE LOCATION PLAN			
ROYAL FREE HOSPITAL			
CYCLE STORE & LOCKER ROOM WORKS			
16031	(00)001		
JOB NUMBER	DRAWING NUMBER		
Nov 2016	1:1250@A3		
DATE	SCALE		
Ansell & Bailey LLP Chartered Architects 24-26 Stephenson Way London NW1 2HD 020 7287 0141 architects@ansellandbailey.com			

ANSELL+BAILEY

