
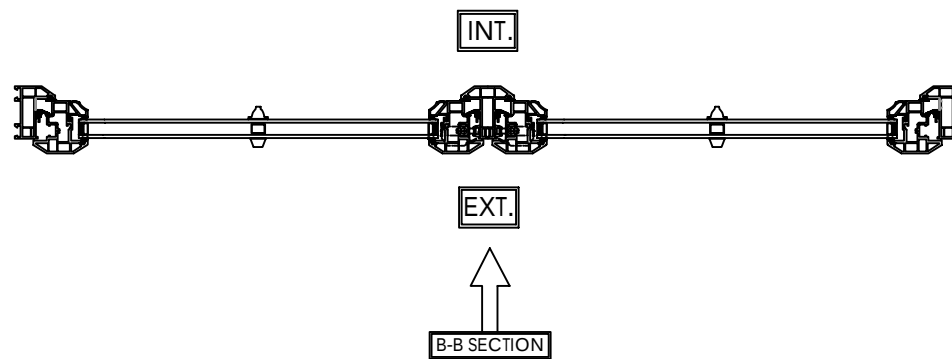
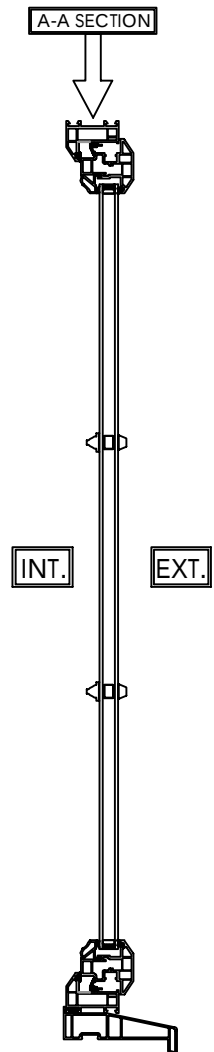


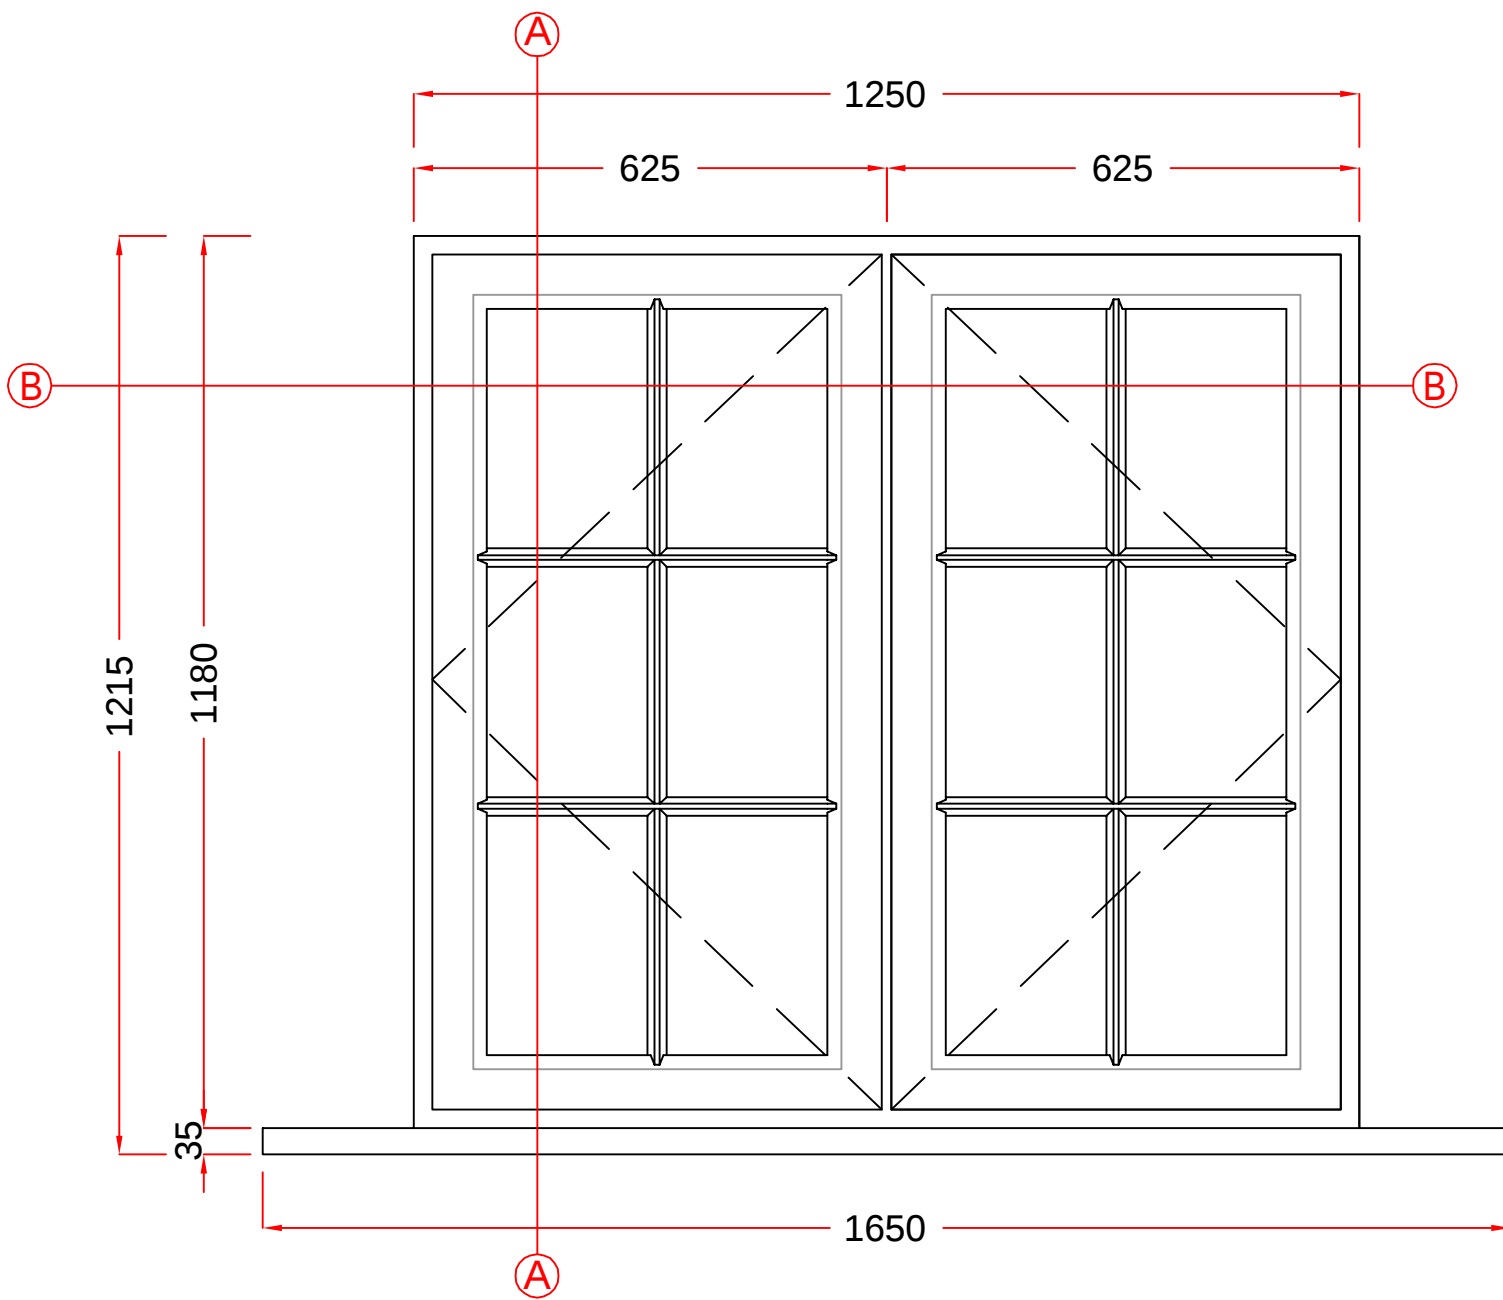

ITEM 1 & 2

MATERIAL - PVCu
INTERNAL & EXTERNAL COLOUR - WHITE
GLAZING - 24MM SEALED UNITS

Scale - 1:10
(Produced on A3 Paper)
Sheet 1 Of 1

Drawers Initials.

SF

CONTRACT No.: 30180090

date: 06/02/2017

PROPOSED: WINDOW REPLACEMENT
AT: 12A GREENAWAY GARDENS
(INSTALLATION ADDRESS) LONDON
NW3 7DH

FOR: MR T HERBERT

Anglian
Home Improvements
CONSERVATORIES DIVISION
TELEPHONE: 0845 437 3600

VIEWED EXTERNALLY

Scale Bar
1:10 (mm)

0 100 200 300 400 500 600 700 800 900 1000 1100 1200 1300

1300
1200
1100
1000
900
800
700
600
500
400
300
200
100
0