


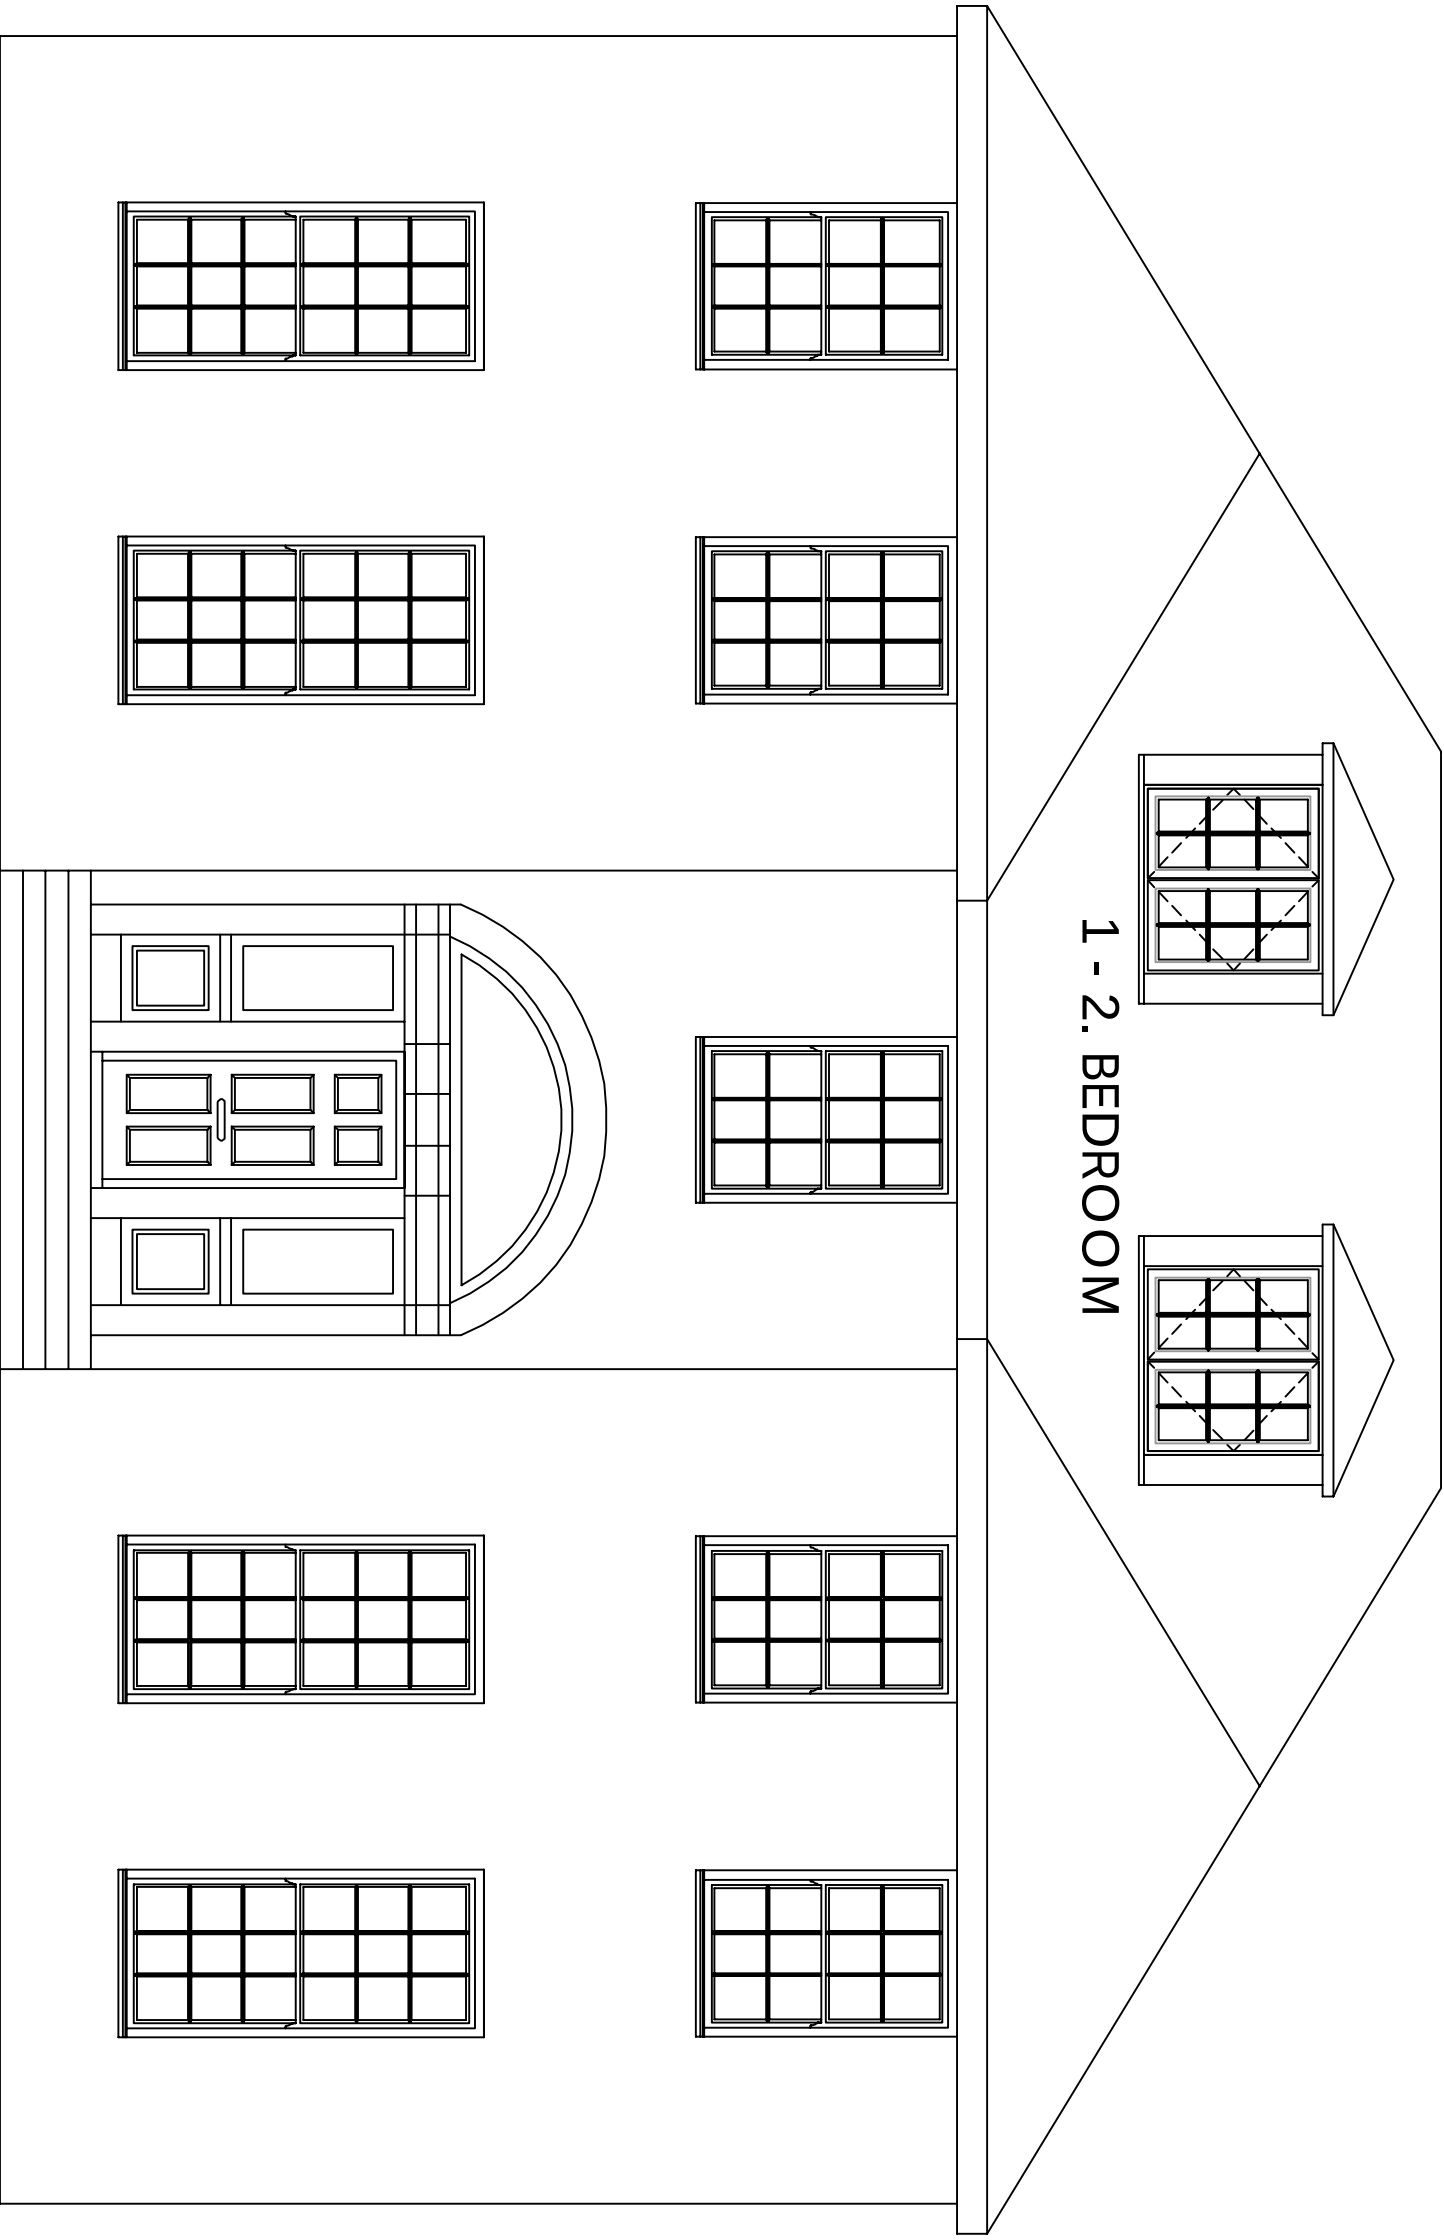

1 - 2. BEDROOM

PROPOSED FRONT ELEVATION

CONTRACT No.: 30180090 **date:** 06/02/2017

PROPOSED: WINDOW REPLACEMENT
AT: 12A GREENAWAY GARDENS
(INSTALLATION ADDRESS) LONDON
NW3 7DH

FOR: MR T HERBERT

Drawers Initials
SF

Scale - 1:50
(Produced on A3 Paper)

Scale Bar 150
(metres)



CONSERVATORIES DIVISION
TELEPHONE 0800 427 5000
FAX 01923 426131