


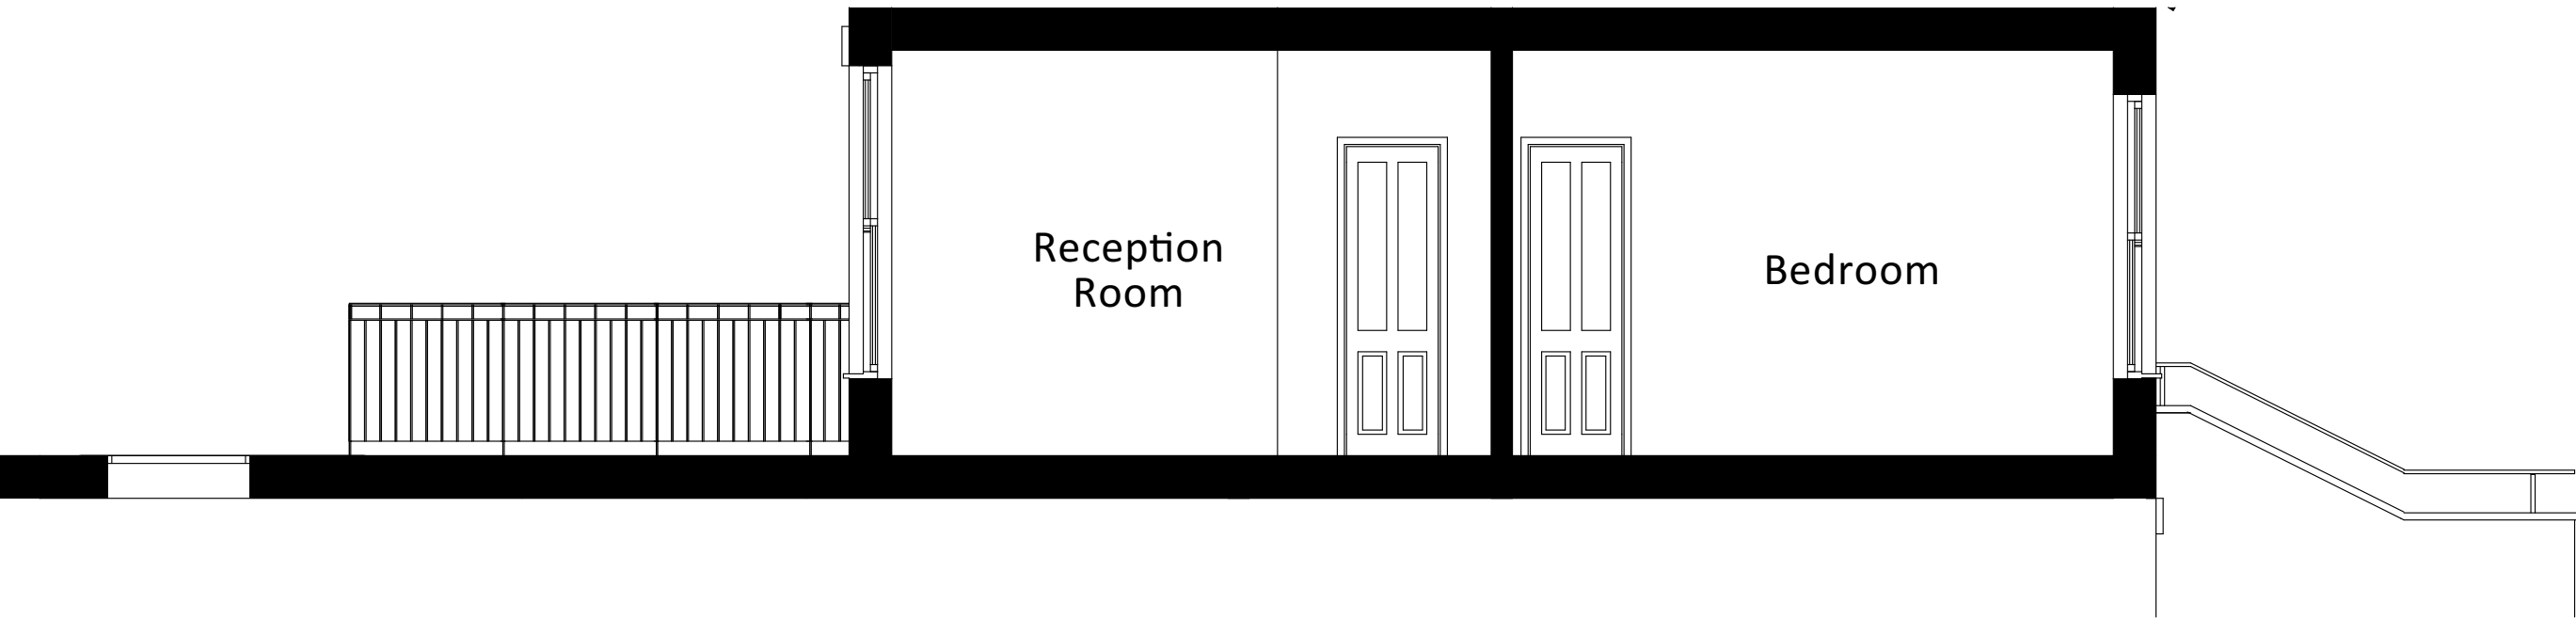

ALMAX GROUP ESTATES 	
PLANNING DO NOT SCALE OFF THIS DRAWING	
ADDRESS 79 Dartmouth Park Hill London NW5 1JD	
TITLE Roof Terrace - RGF, 79DPH / Proposed Section B	
DATE 21/12/2016	SCALE 1:50@A3