




NORTH

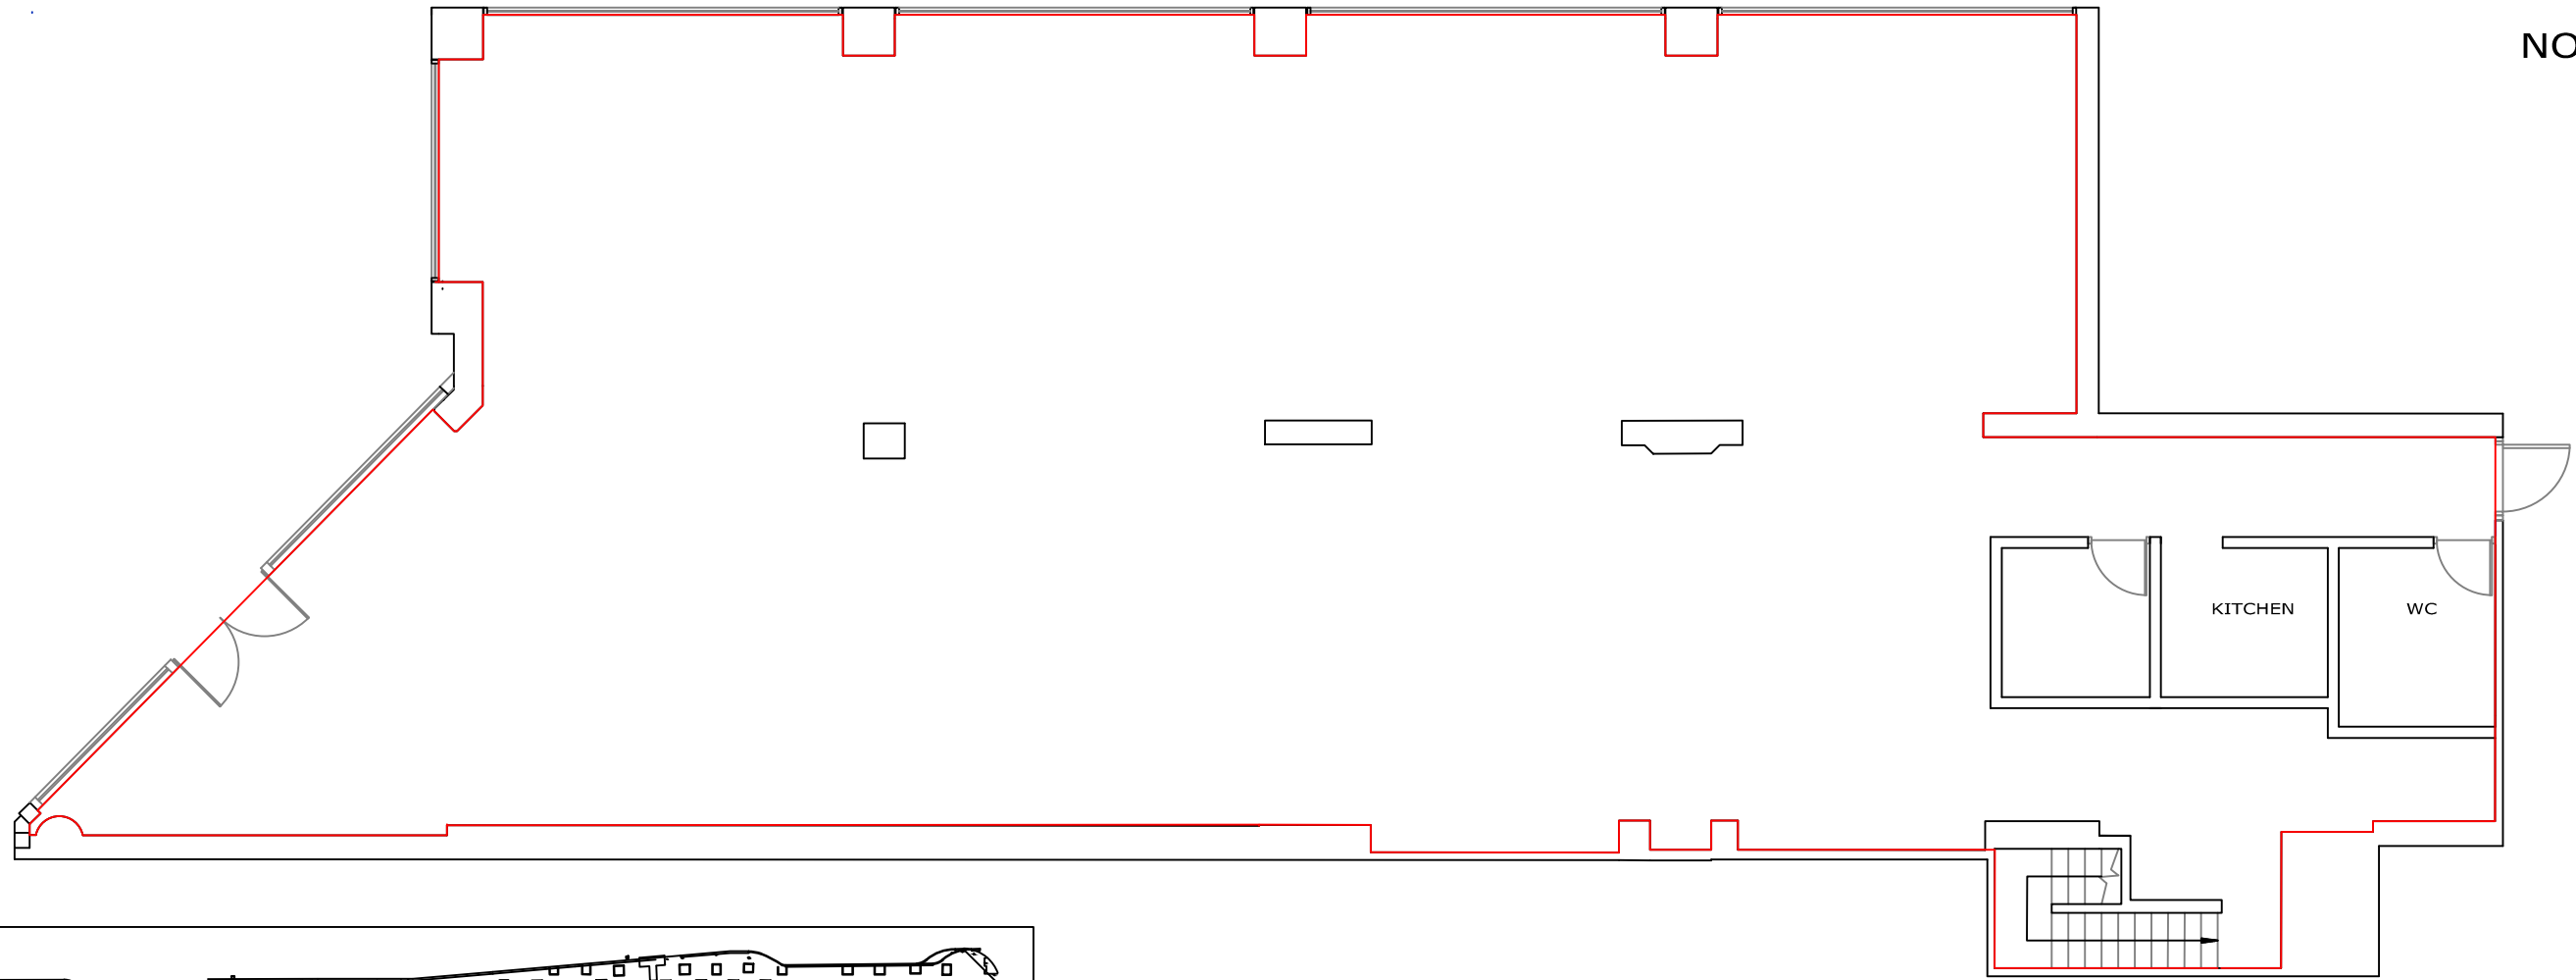


GROUND FLOOR

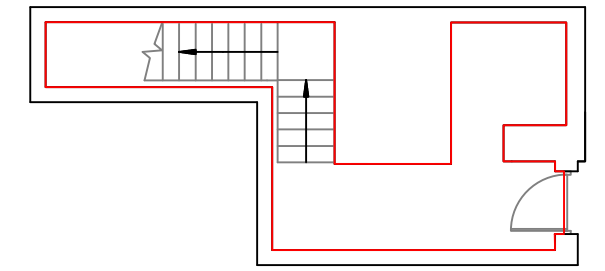

LOWER BASEMENT

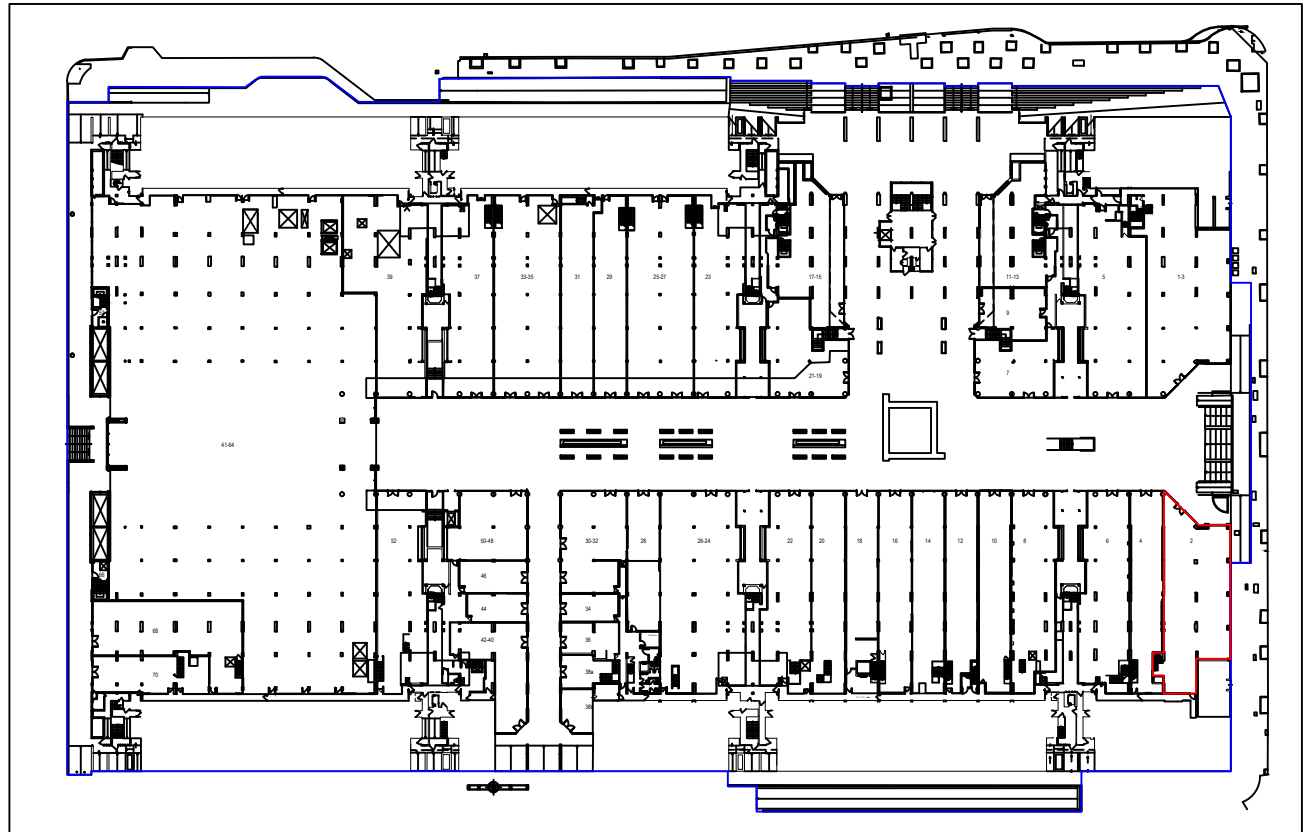

LOCATION PLAN  
1:1250

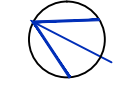

NORTH



client LAZARI INVESTMENTS LTD	address THE BRUNSWICK CENTRE LONDON WC1	location UNIT 2 LEASE PLAN	date MAY 2016	scale 1:100 on A3
			dwg. no. 140162-U2	revision