


Dimensions to be verified on site. Only figured dimensions to be used and any discrepancies in dimensions are to be reported to the architect. No dimensions are to be scaled from printed drawings. Any areas indicated on this drawing are for guidance only. No responsibility is taken for their accuracy.

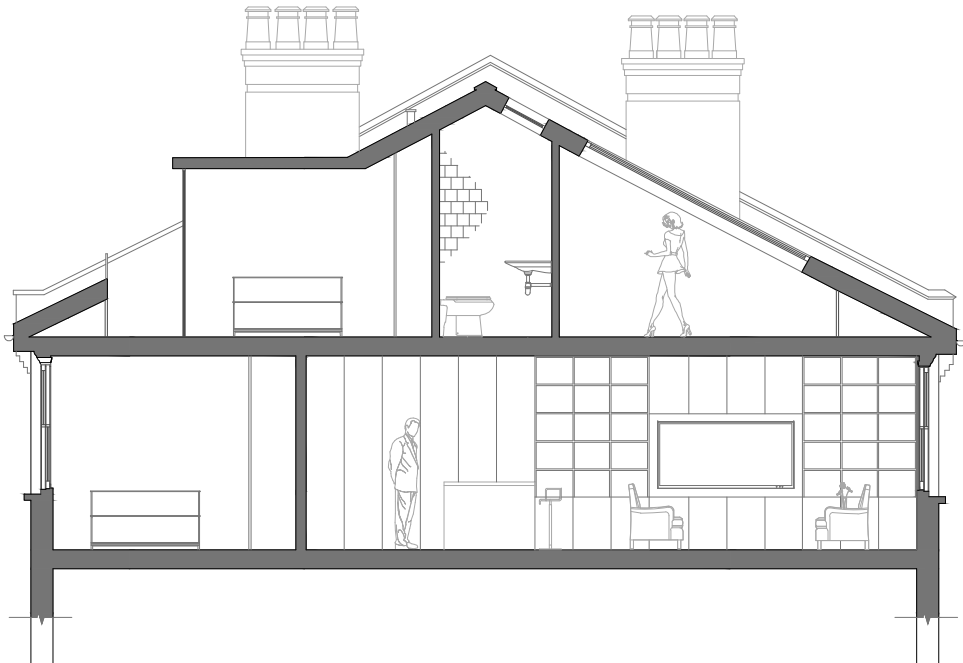

section A - A



revision.	date.	amendment.
-----------	-------	------------

**dRAWArchitecture**

www.draw-architecture.co.uk  
info@draw-architecture.co.uk

job: 40 Elsworth Road, NW3 3BT

proj: Residential Loft Conversion with internal  
Remodelling.

dwg: Proposed Sections

dwg. type: Scheme Design

dwg. status: preliminary

drawn by SS	checked by APH	approved by
-------------	----------------	-------------

scale 1:100	size A3	date 01/03/16
-------------	---------	---------------

job number	drawing number	revision
------------	----------------	----------

DR.111.0

109

B