


Station:	Mornington Crescent Platform 2
Survey Date:	23.05.16
Drawn by:	DL
Purpose:	For information only

Relocate wooden four seater to position shown in photograph. See note 2.

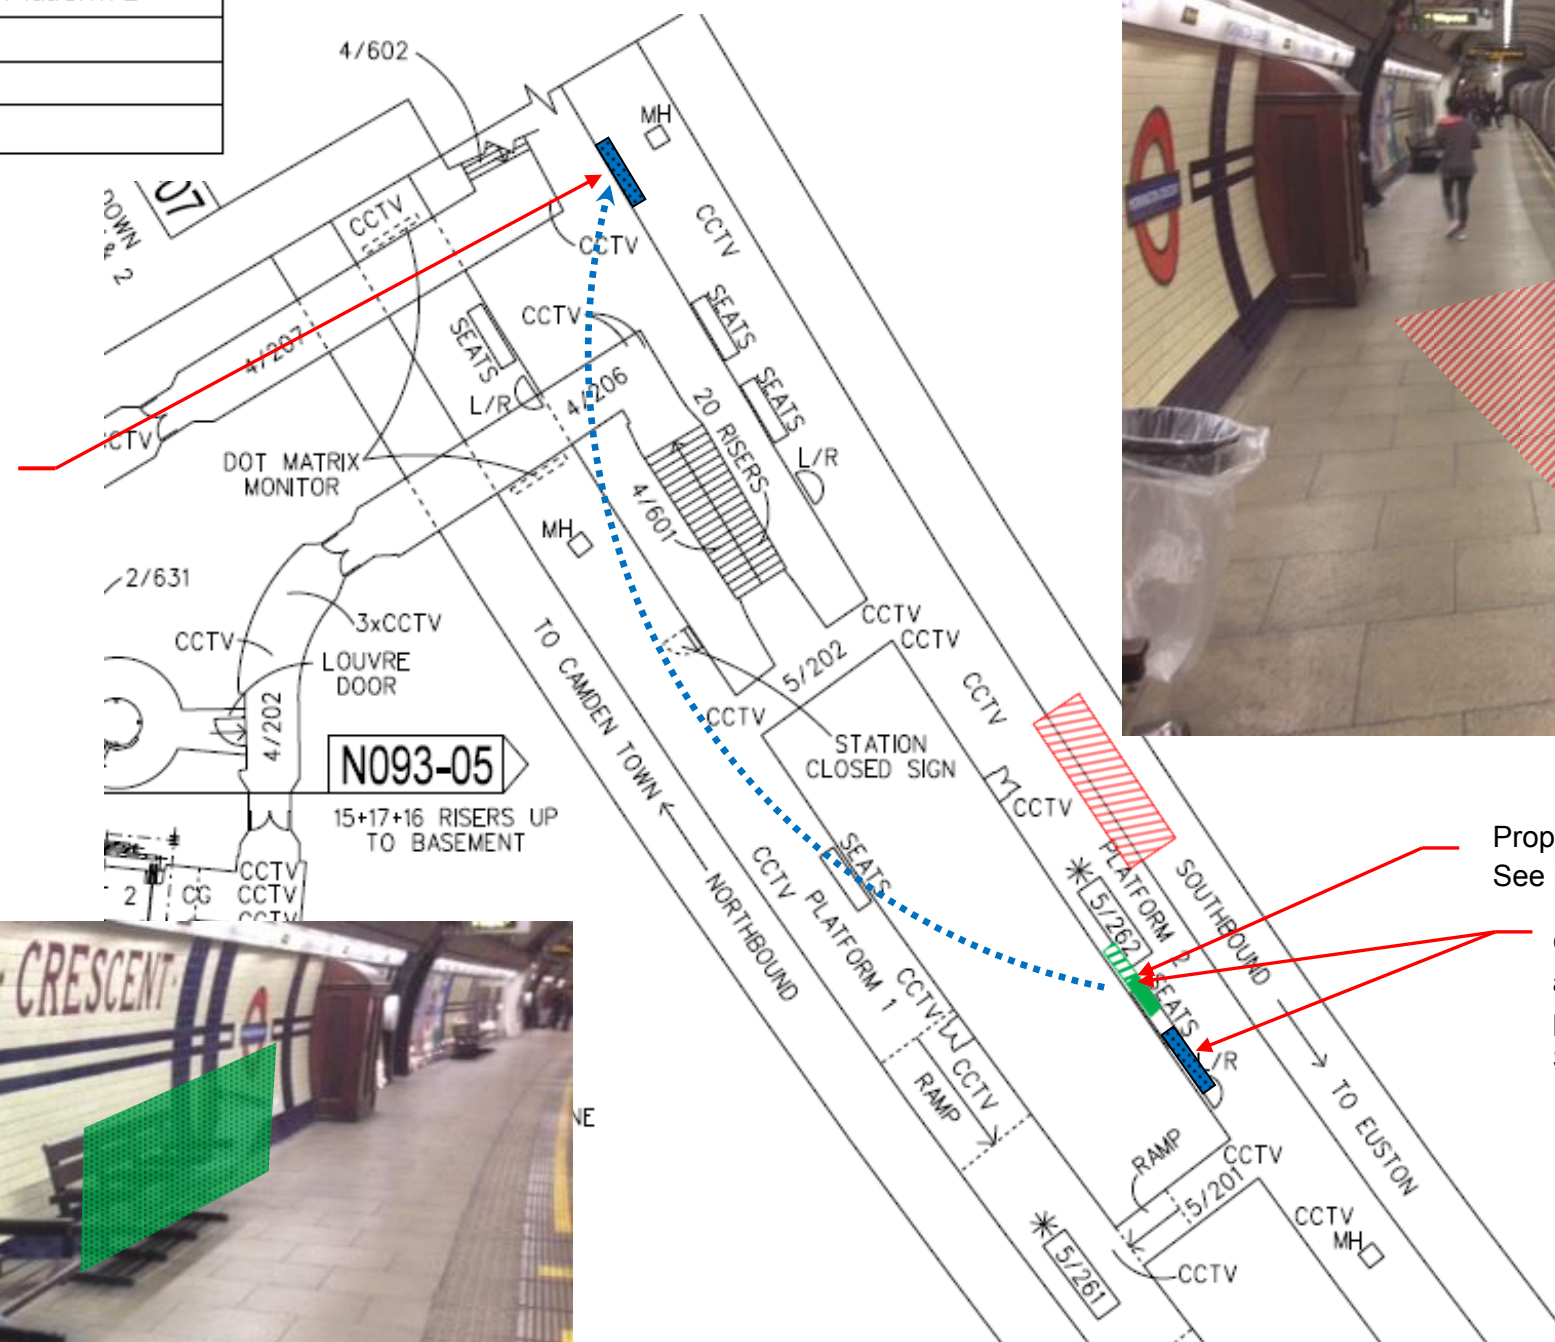

Proposed stowage location. See notes 3 & 4.

One existing seating allocation not shown on plan. See note 1.



Notes:

1. Existing seating allocation not shown on station layout drawing or fire plan. S1088 to be submitted upon approval to update.
2. Relocate seater along platform 2 N/B towards Camden Town, position between LU customer signage (blue area).
3. Solid green area illustrates proposed stowage position for MBR.
4. Green hatched marking shows clearance required to deploy the MBR.
5. Depth of stowage approx. 300mm. Platform width 3m.
6. Red hatched area shows approximate location of specified doors on the train for step free access (approx. 10m from proposed storage location).

