


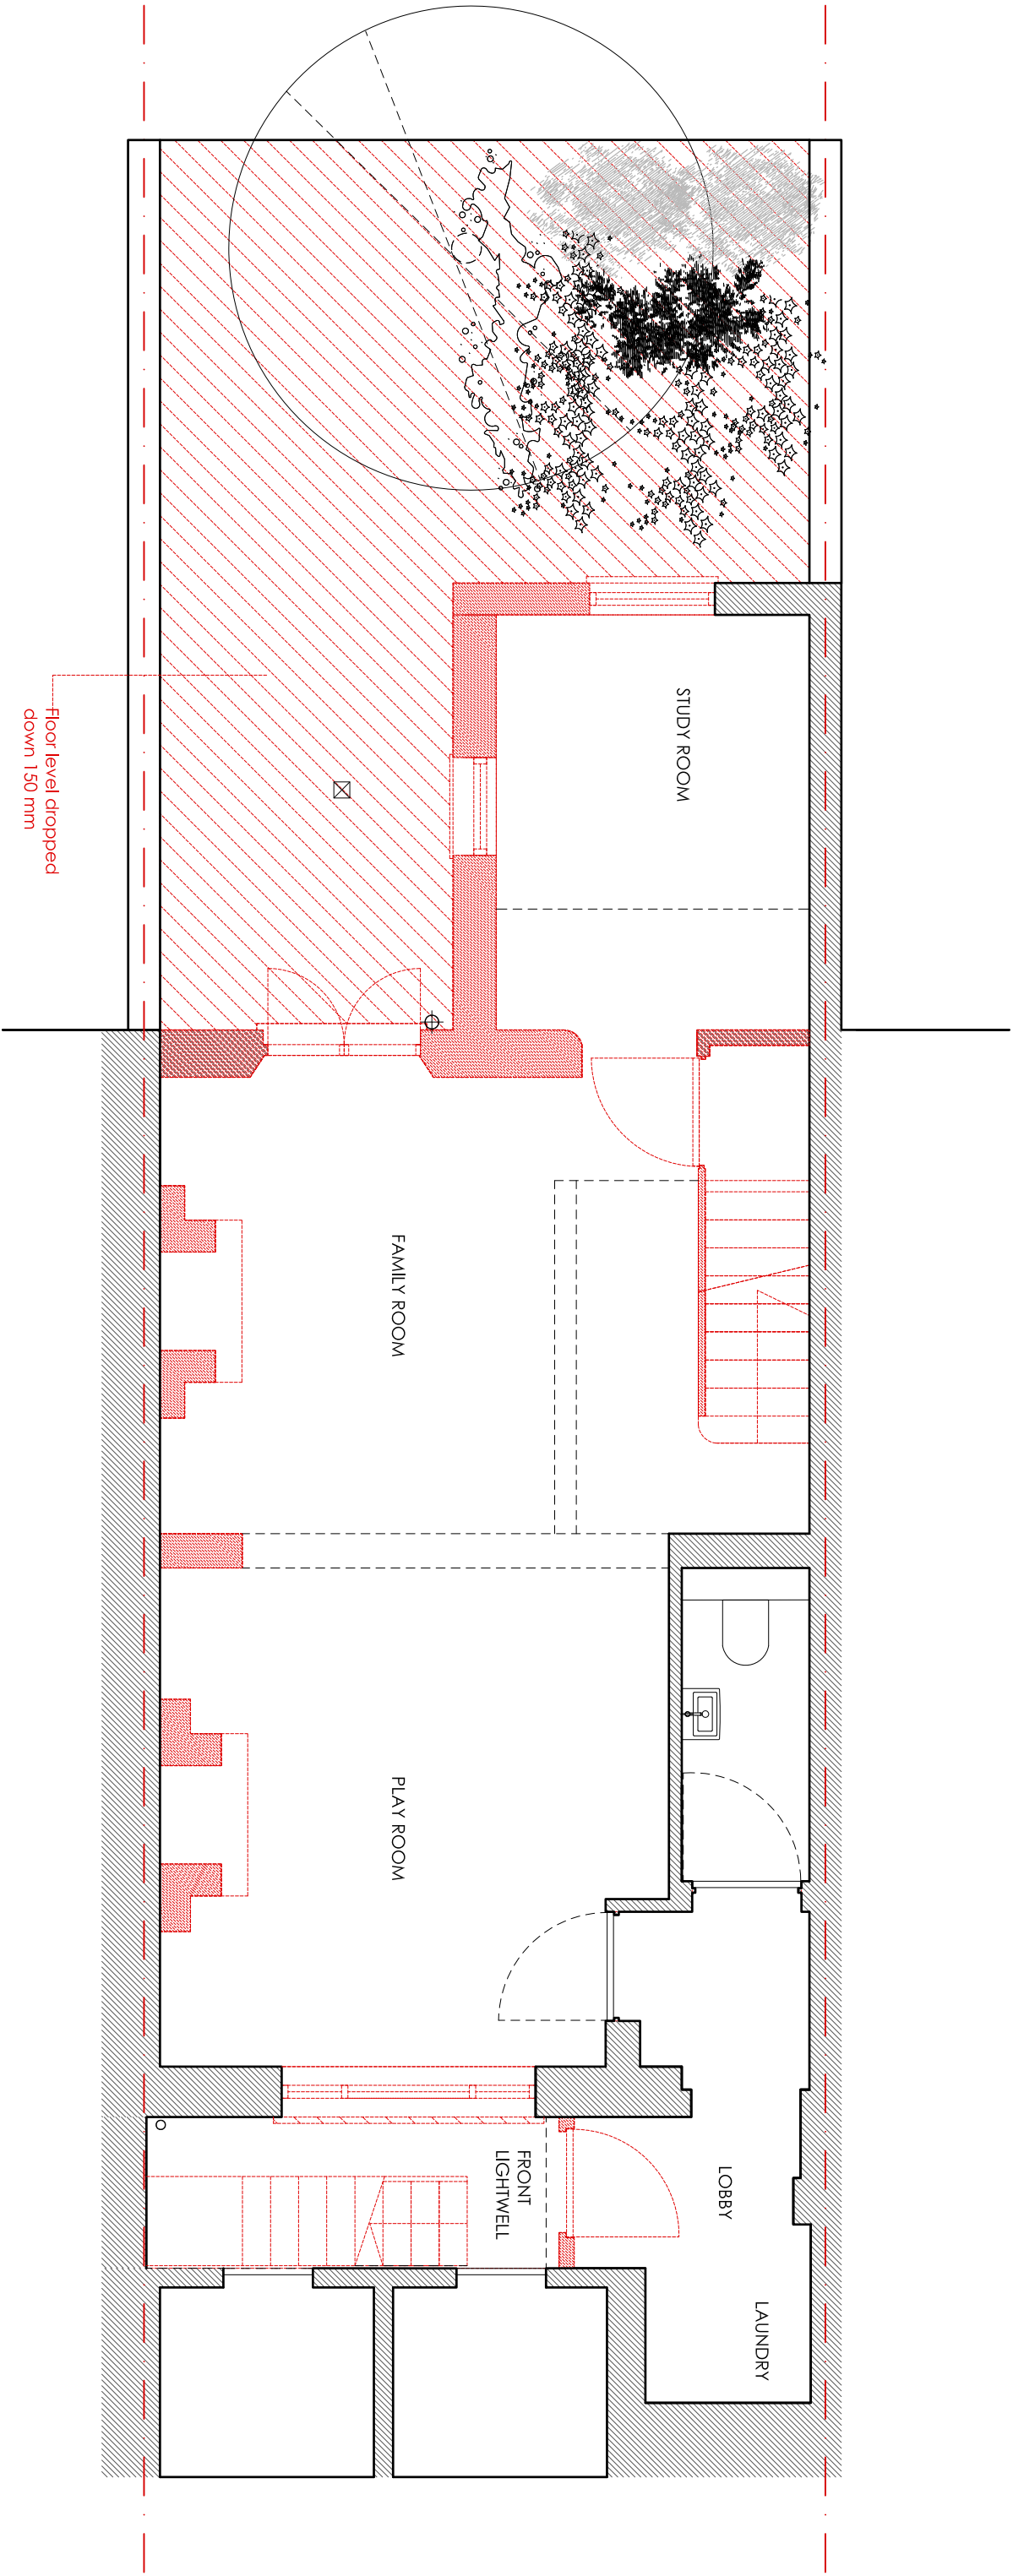

Rev A: New works in lightwell
02-02-2017

Martin Evans
Architects ©

18 Charlotte Road
London EC2A 3PB
tel 020 7729 2474

JOB
17, EDIS STREET
NW1 8LE
LONDON

TITLE
DEMOLITION BASEMENT

DATE	20.02.2014
SCALE	1:50 @ A3
DRAWN	CF
DRAWING NO.	EDI-DEM-GA-01A