


### DEMOLITION

NOTE:

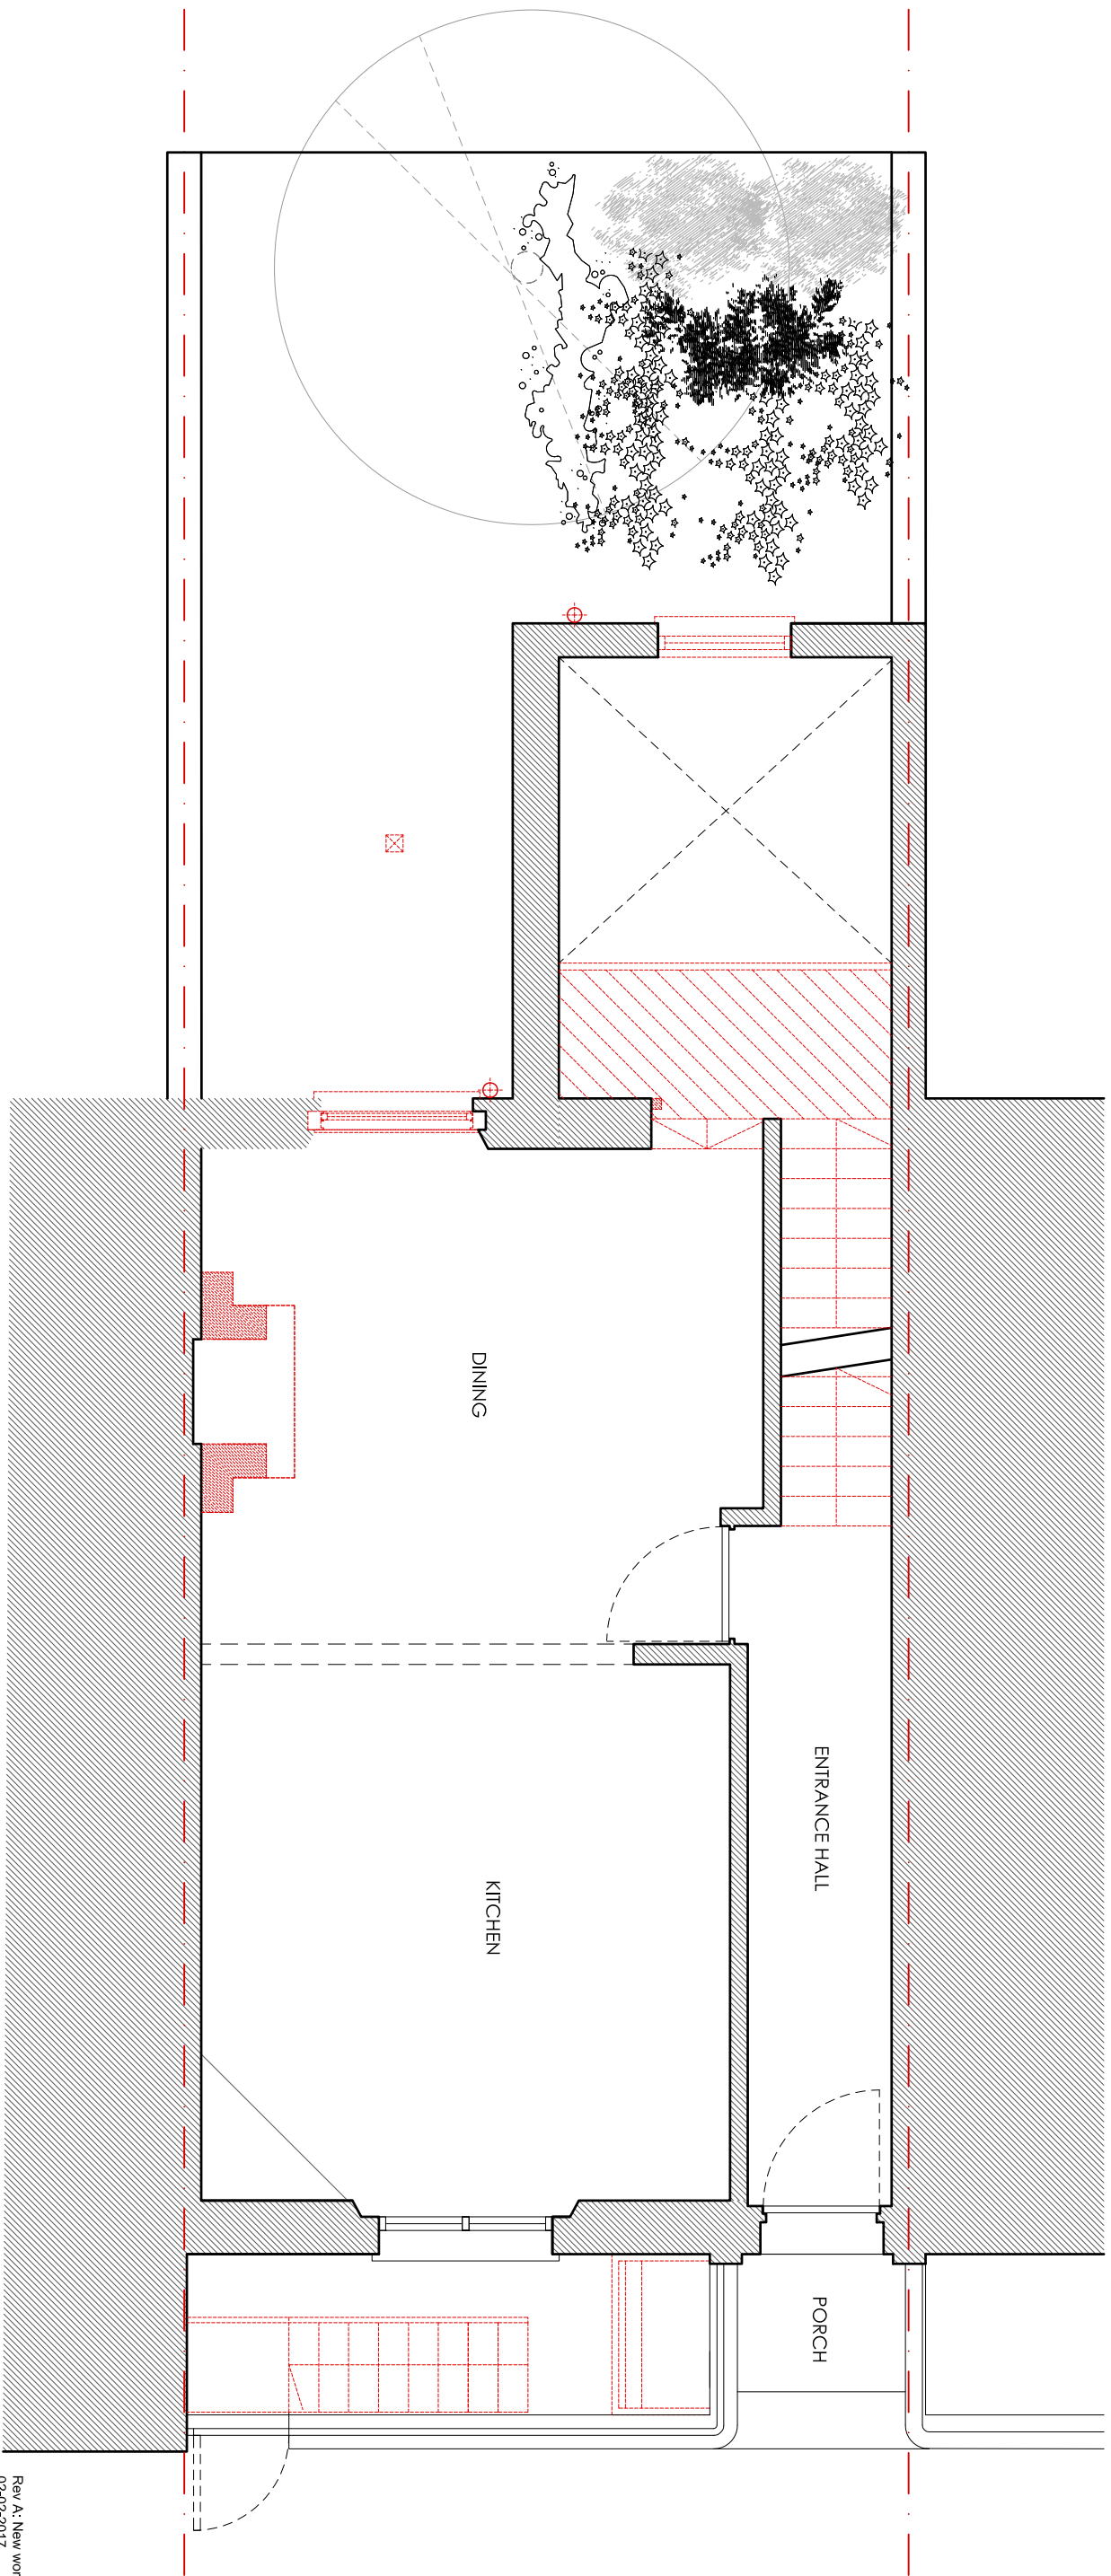

Rev A: New works in lightwall  
02-02-2017

**Martin Evans**  
Architects ©

18 Charlotte Road  
London EC2A 3PB  
Tel 020 7729 2474

**JOB**  
17, EDIS STREET  
NW1 8LE  
LONDON

**TITLE**  
DEMOLITION GROUND FLOOR

<b>DATE</b>	25.02.2014
<b>SCALE</b>	1:50 @ A3
<b>DRAWN</b>	CF
<b>DRAWING NO.</b>	EDI-DEM-GA-02A

