

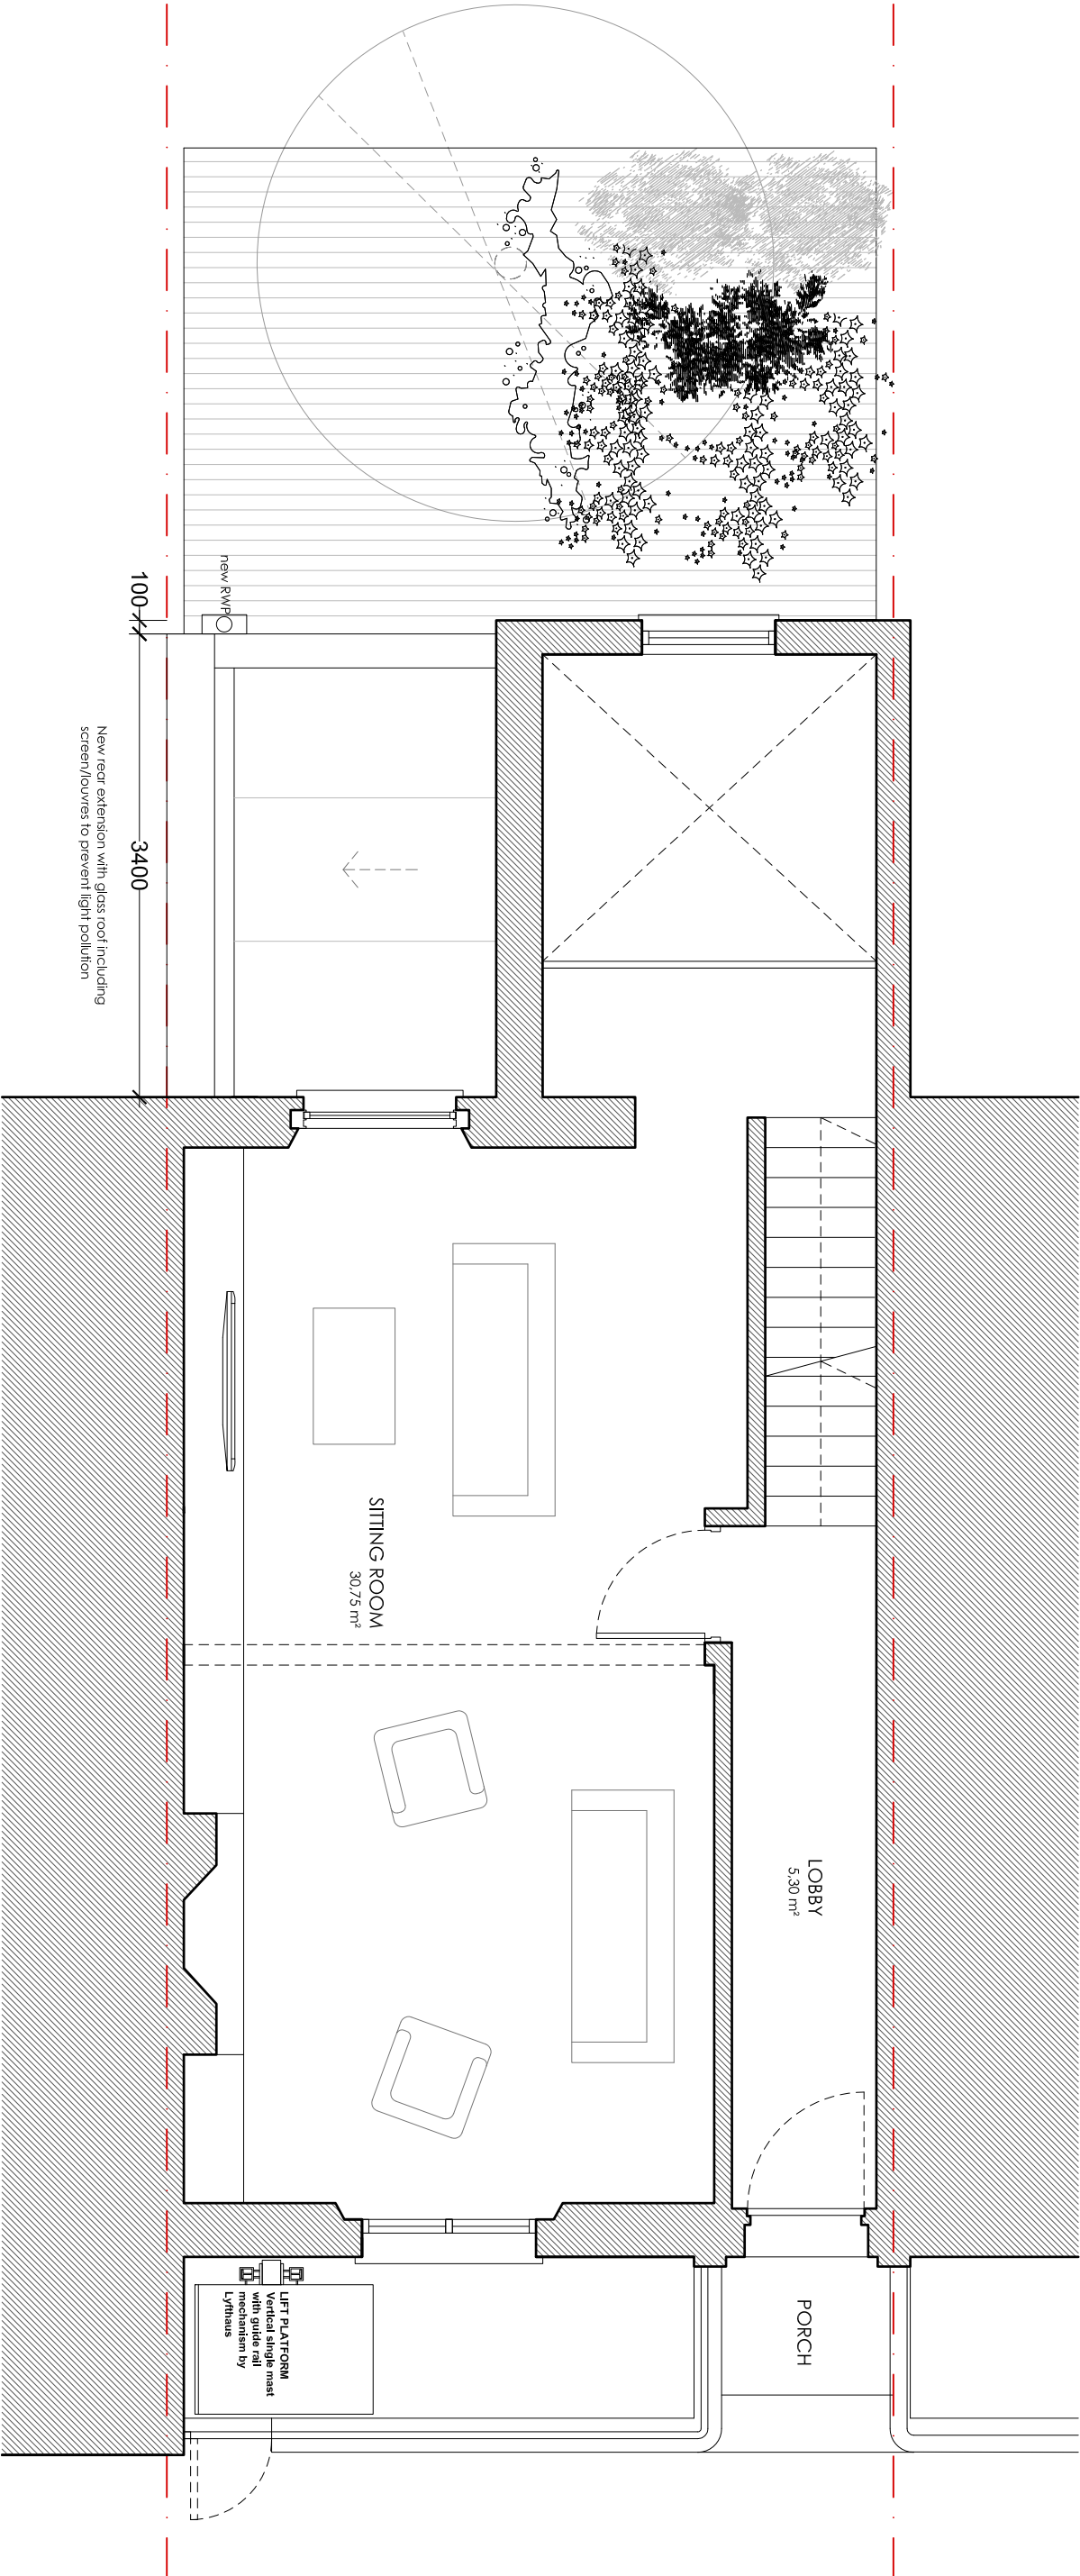
NOTES

DO NOT SCALE FROM THIS DRAWING

PLANNING

NOTE:

Rev A: New works in lightwell & new rear extension updated 02-02-2017

**Martin Evans**
Architects ©18 Charlotte Road
London EC2A 3PB
tel 020 7729 2474**JOB**
17, EDIS STREET
NW1 8LE
LONDON**TITLE**
GROUND FLOOR
(PROPOSED)**DATE** 25.02.2014
SCALE 1:50 @ A3
DRAWN C.F.

DRAWING NO. EDI-PL-GA-02A

