


NOTES

DO NOT SCALE FROM THIS DRAWING

PLANNING

NOTE:

Rev A: New works in lightwell & new rear extension updated 02-02-2017

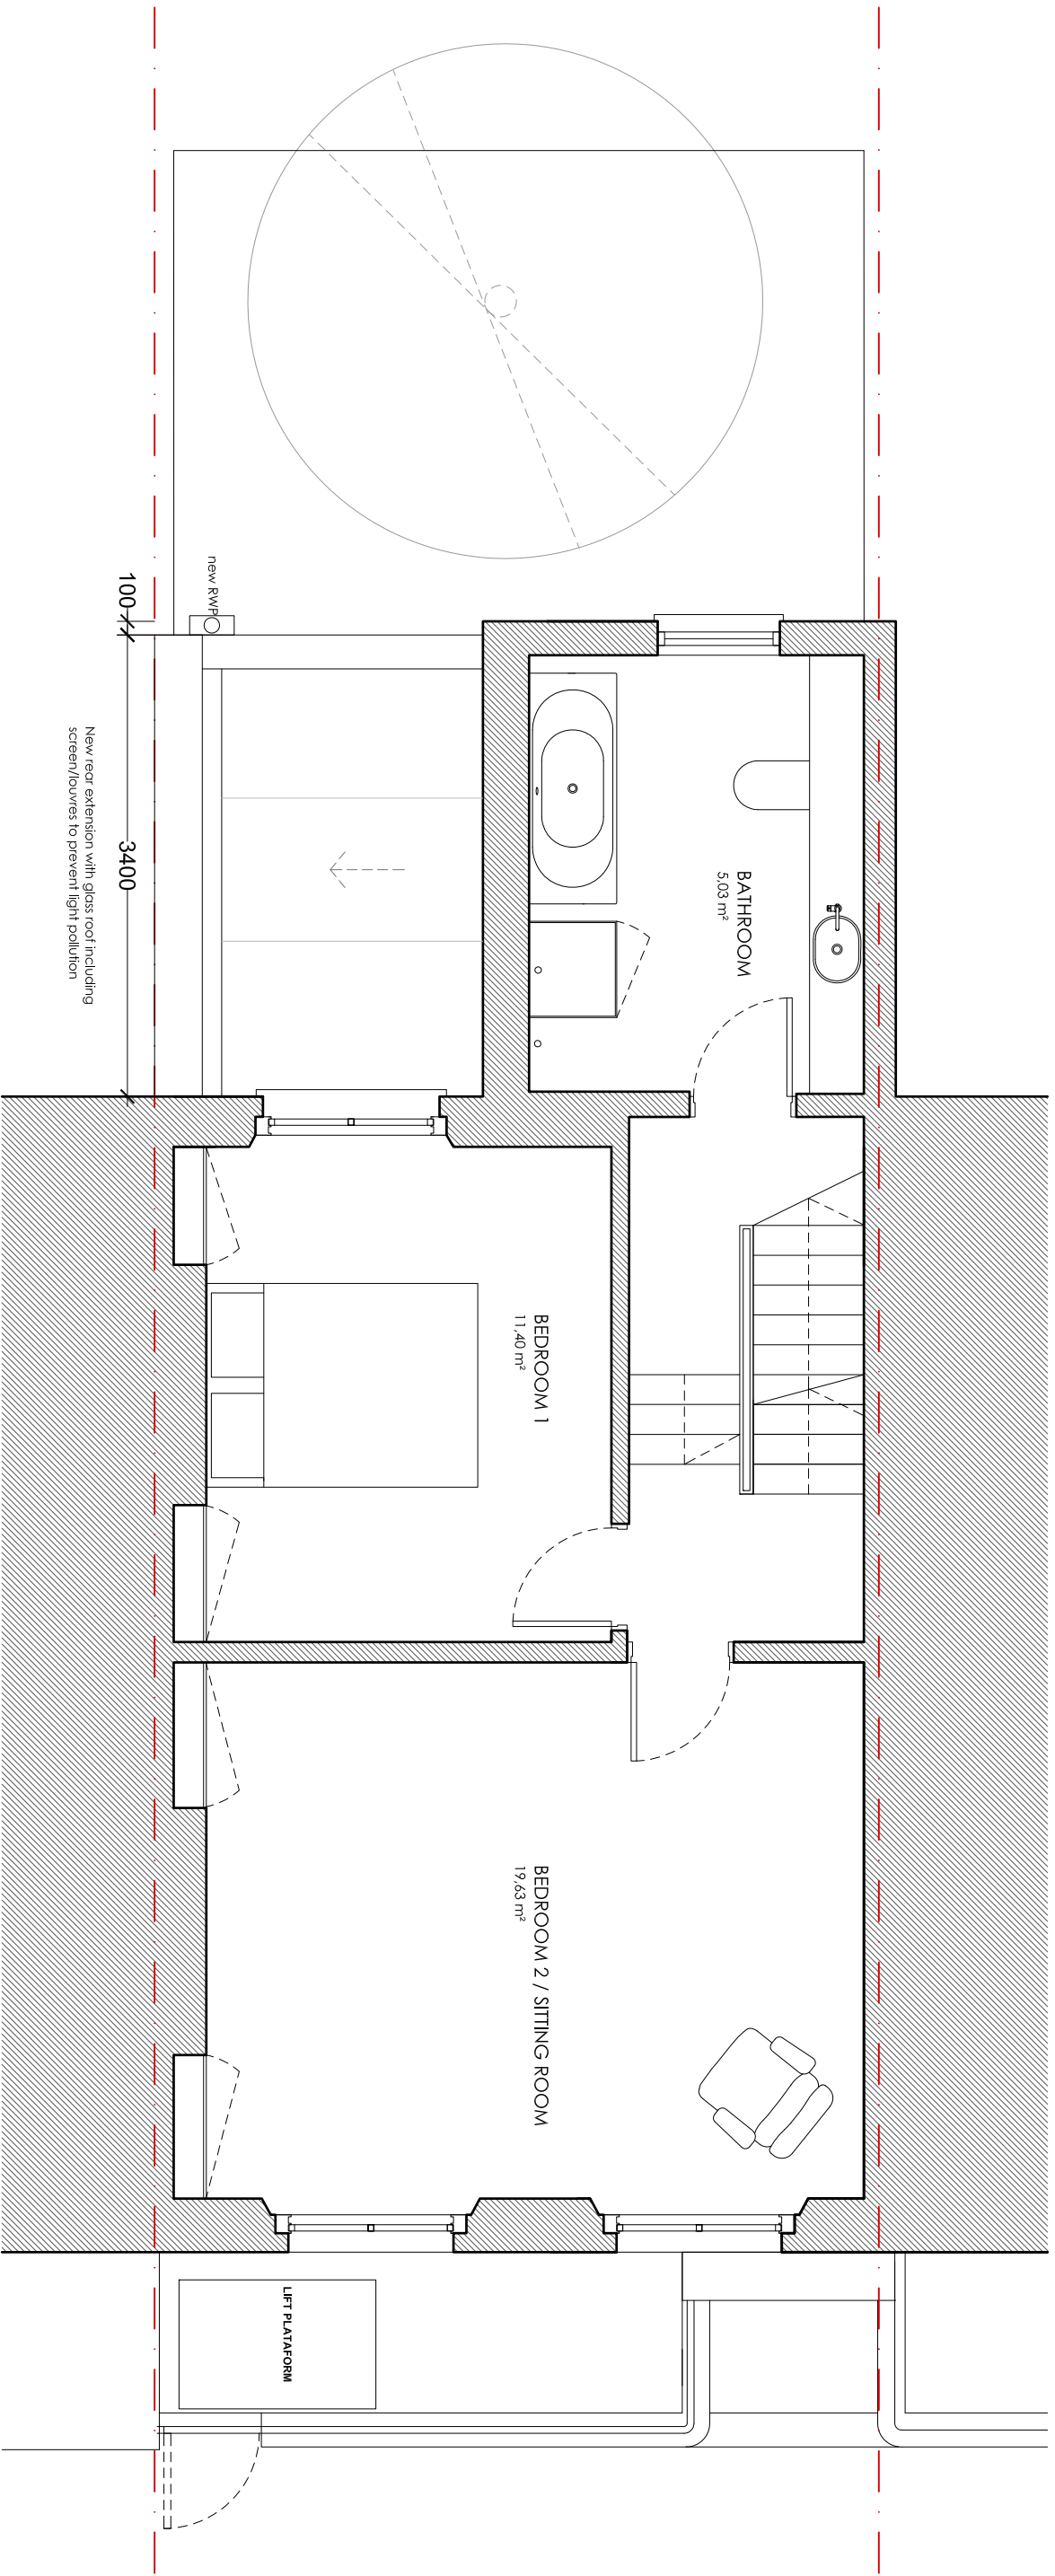

Martin Evans Architects ©	
18 Charlotte Road London EC2A 3PB Tel 020 7729 2474	
JOB	17, EDIS STREET NW1 8LE LONDON
TITLE	FRTS FLOOR (PROPOSED)
DATE	25.02.2014
SCALE	1:50 @ A3
DRAWN	C.F.
DRAWING NO.	EDL-PL-GA-03A