


NOTES

DO NOT SCALE FROM THIS DRAWING

PLANNING

NOTE:

Rev A: New works in lightwell & new rear extension updated 02-02-2017

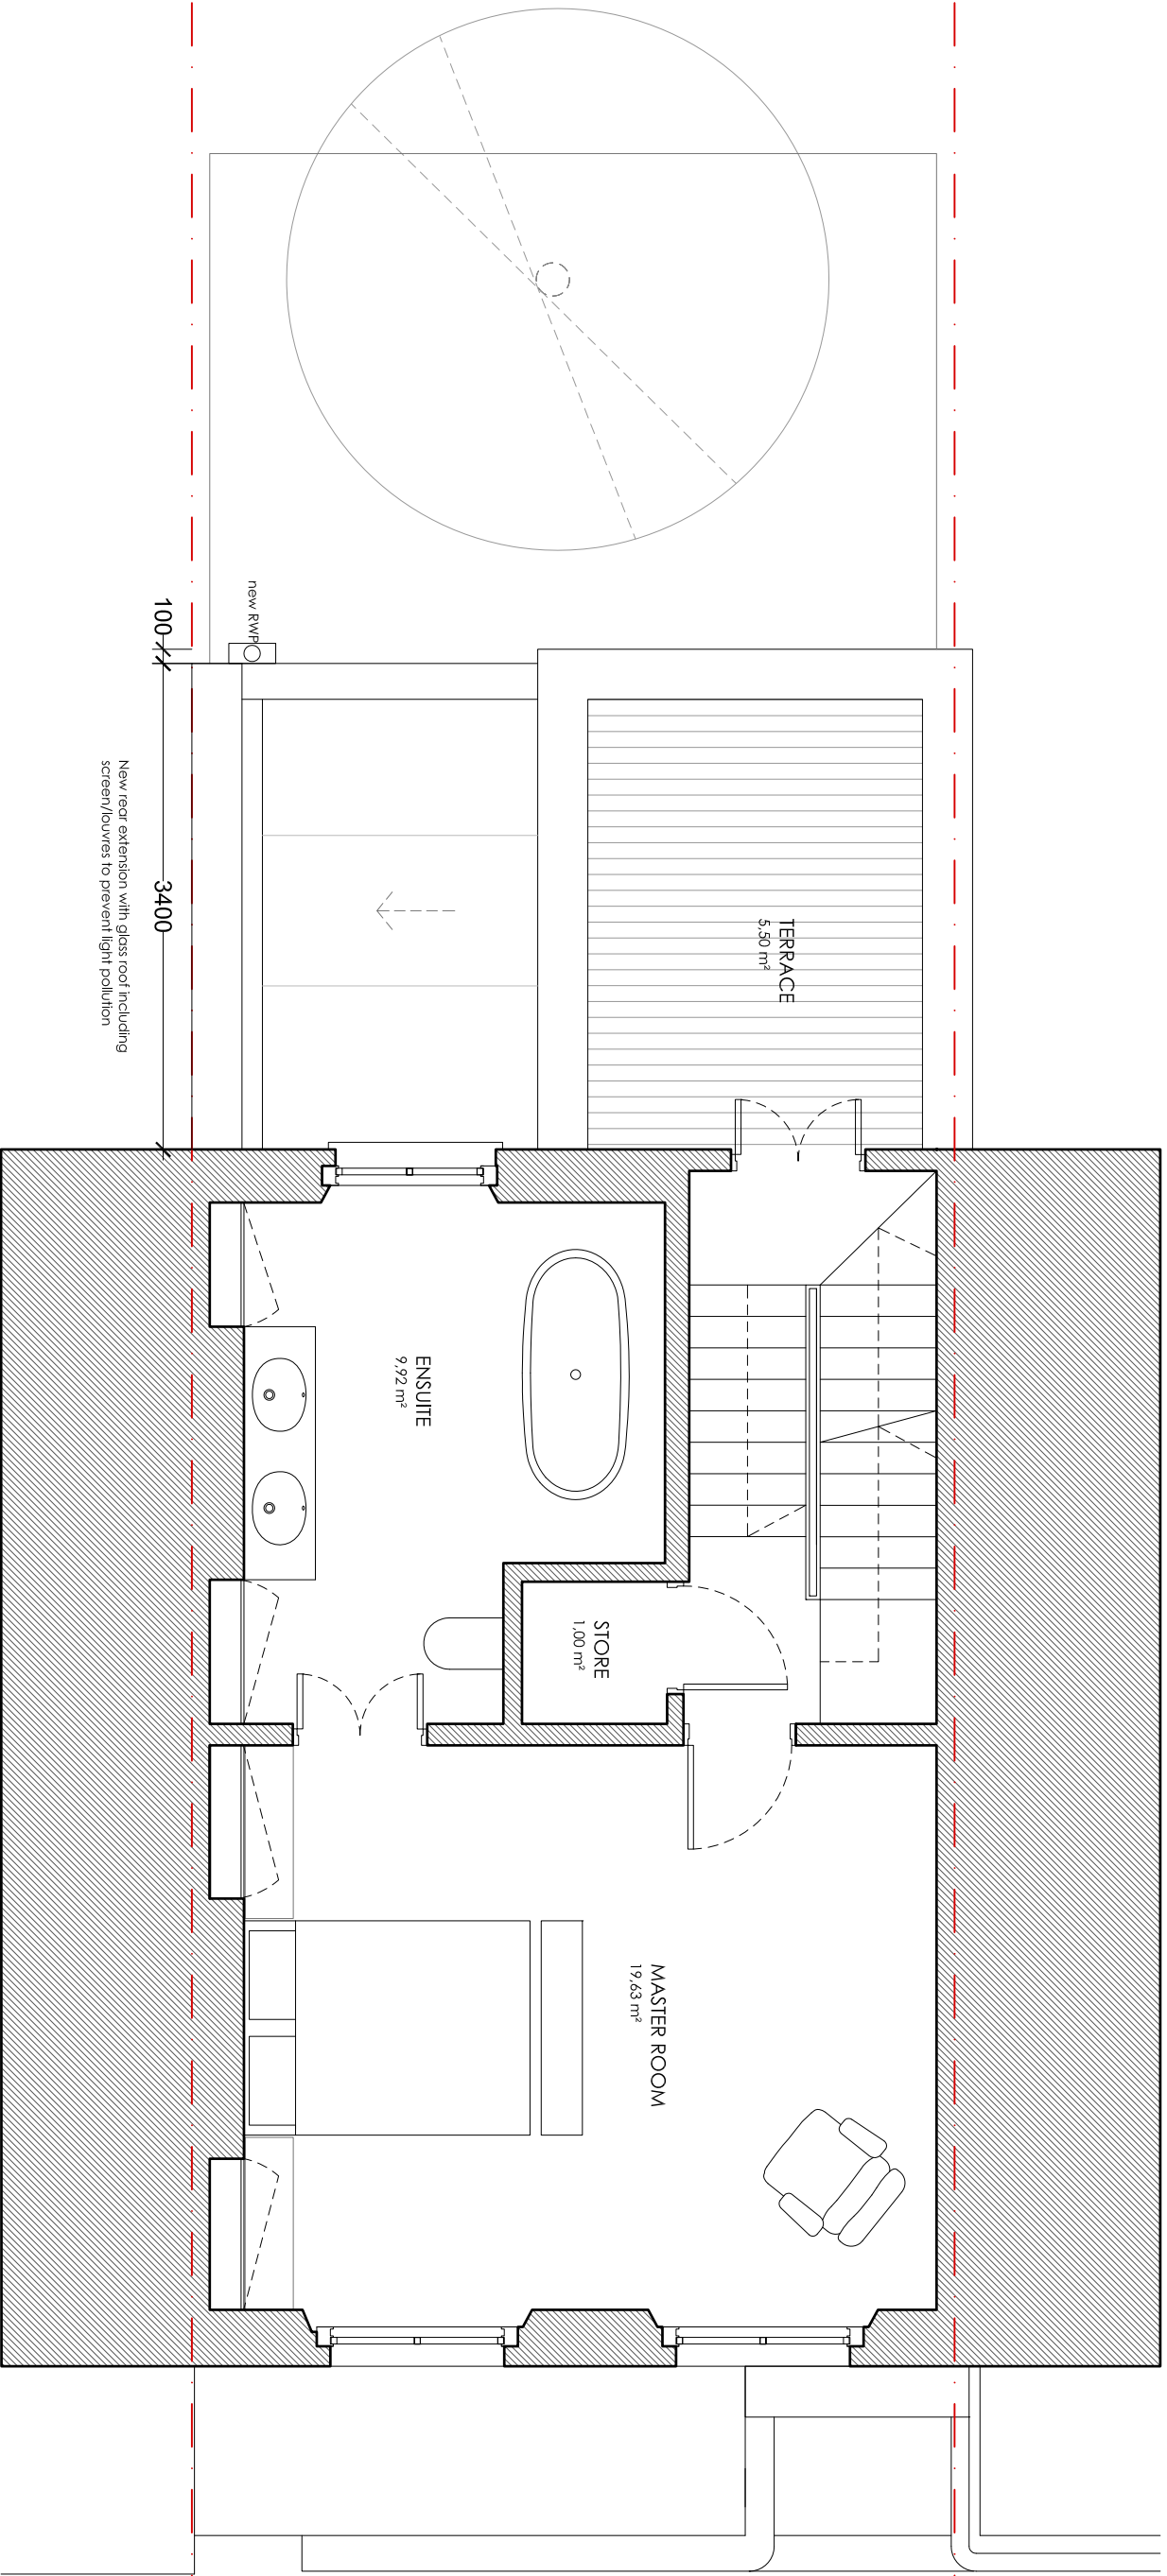

New rear extension with glass roof including screen/blouves to prevent light pollution

100

3400

new RWF

TERRACE
5.50 m²

ENSUITE
9.92 m²

STORE
1.00 m²

MASTER ROOM
19.63 m²



Martin Evans Architects ©	
18 Charlotte Road London EC2A 3PB Tel 020 7729 2474	
JOB	17, EDIS STREET NW1 8LE LONDON
TITLE	SECOND FLOOR (PROPOSED)
DATE	25.02.2014
SCALE	1:50 @ A3
DRAWN	C.F.
DRAWING NO.	ED-PL-GA-04A