


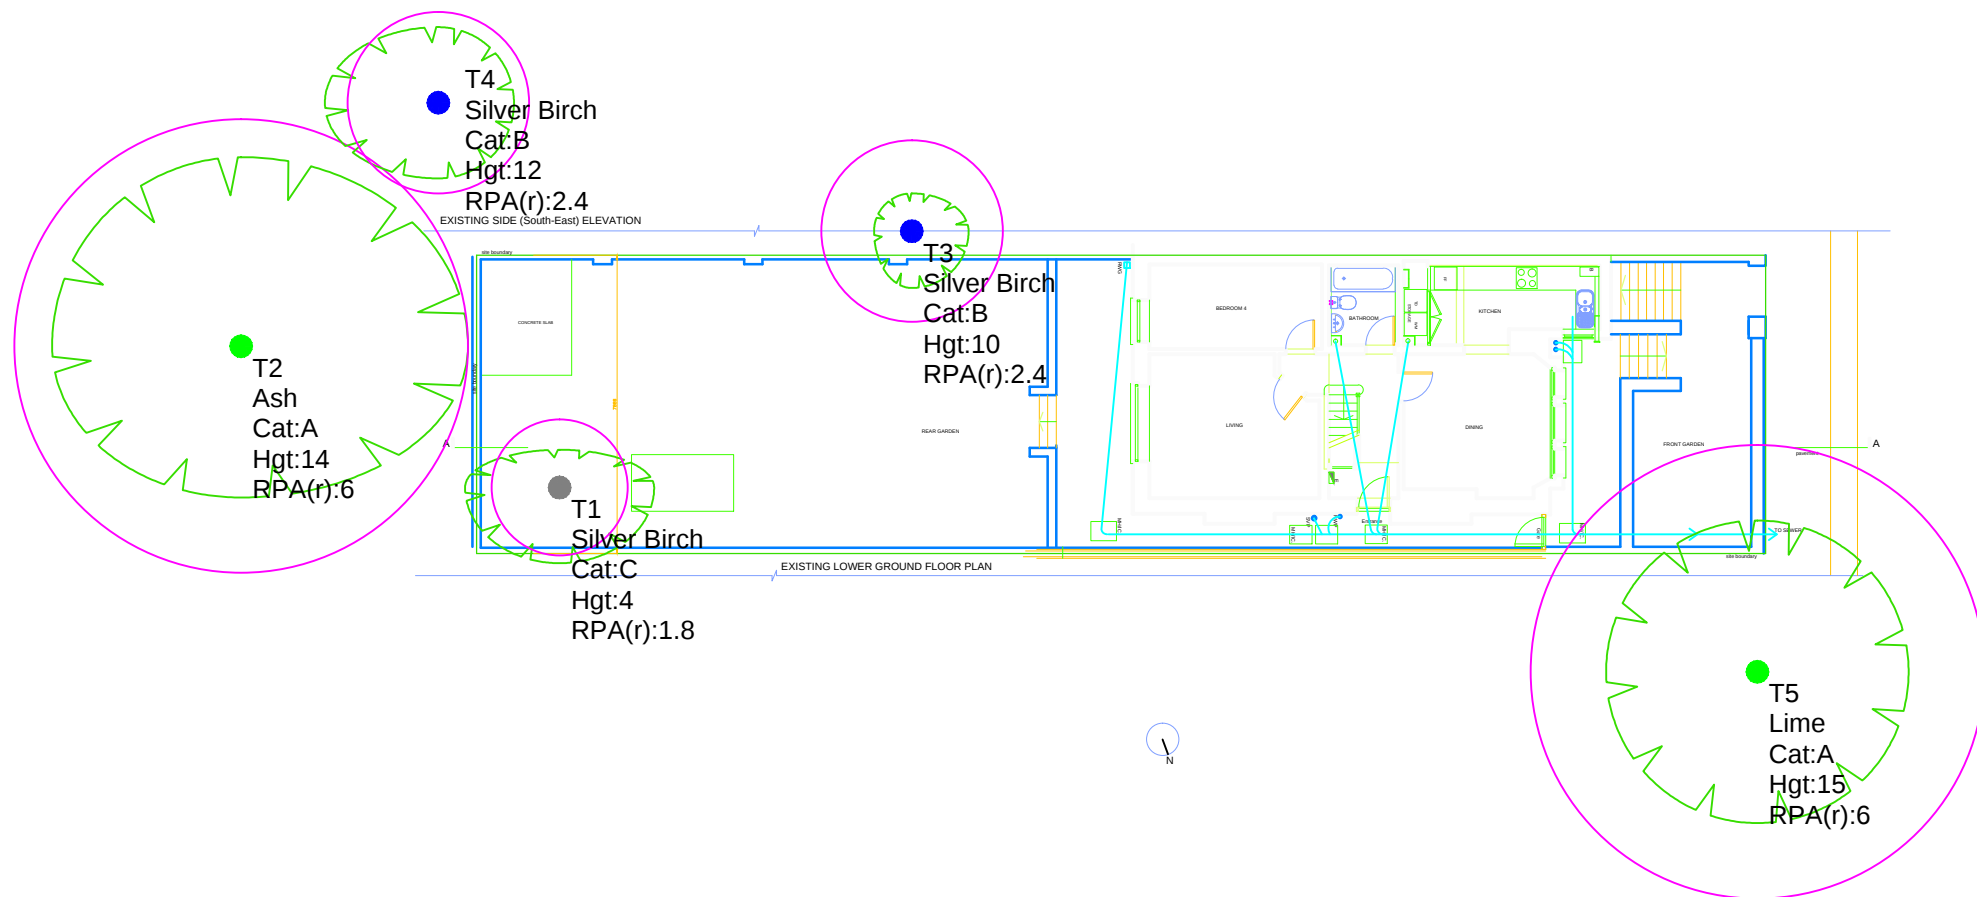

SITE: 4 South Villas, London, NW1 9BS	001 DRAWING NO.	201801 PROJECT NO.	05/02/17 DATE.	Category Category A: Trees of high quality and value Category B: Trees of moderate quality and value Category C: Trees of low quality and value Category D: Trees to be removed Tree Canopy Root Protection Area (RPA)	 Crawshaw Arborcare Ltd crawshawarb@gmail.com Telephone 0800 6891746 Mobile 07734328633
TITLE: TREE CONSTRAINTS PLAN	1:400 SCALE AT A4.	JC DRAWN.	RB CHECKED.	000 REVISION.	